


# REPLAT OF 35.344 ACRES OF LAND BEING 34.804 ACRES OUT OF LOT 1, BLOCK 10, AND ALL OF LOT 6, BLOCK 10, WINWOOD ADDITION, 3RD FILING AN ADDITION TO THE CITY OF ODESSA, ECTOR COUNTY, TEXAS

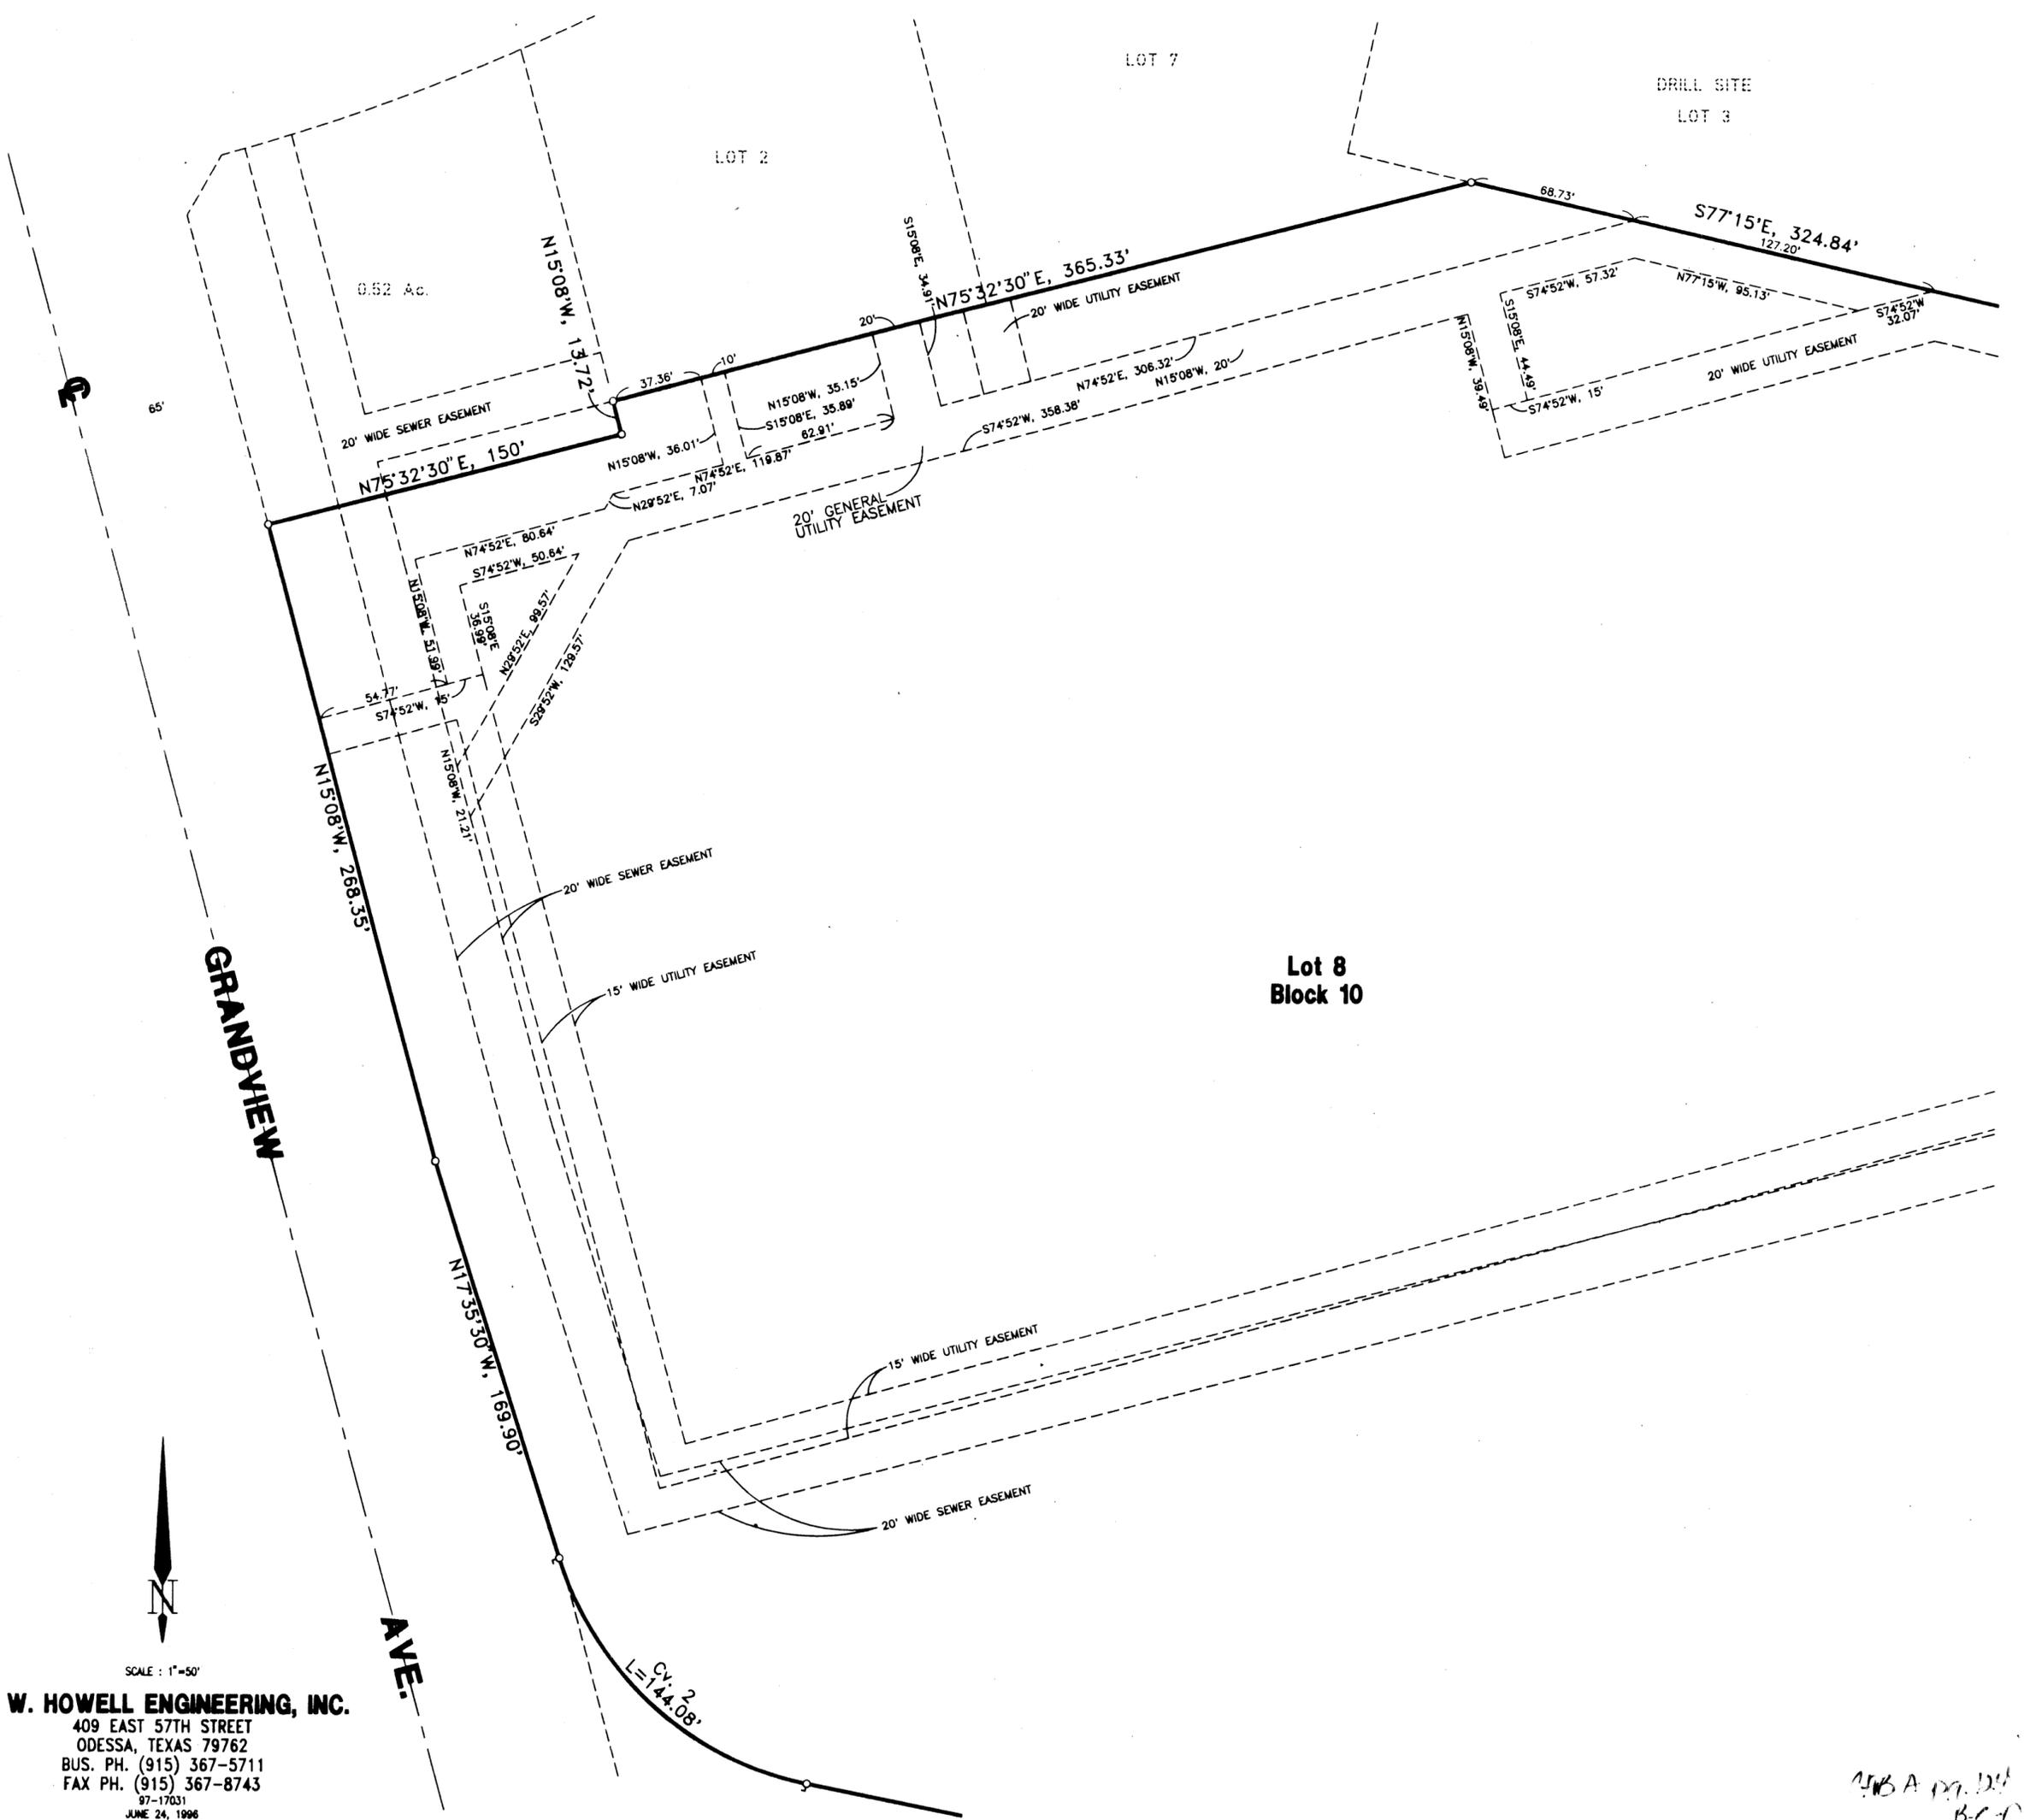

GRANDVIEW

AVE.

Lot 8  
Block 10

DRILL SITE  
LOT 3

LOT 7

LOT 2

SCALE: 1"=50'



**S. W. HOWELL ENGINEERING, INC.**  
409 EAST 57TH STREET  
ODESSA, TEXAS 79762  
BUS. PH. (915) 367-5711  
FAX PH. (915) 367-8743  
97-17031  
JUNE 24, 1996

ANS A 09.12.1  
B.C.D