
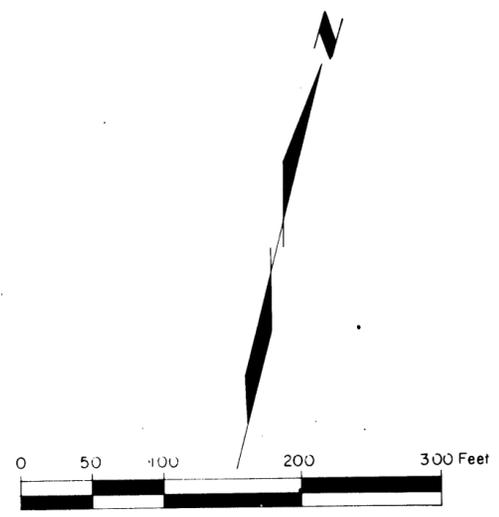


REPLAT OF
 LOTS 10 THROUGH 13, BLOCK 10;
 LOTS 4 THROUGH 6 & WELL SITE NO. 15, BLOCK 9;

1936 SUBDIVISION

IN SECTION 24, BLOCK 43; T-2-S, T & P RY CO SURVEY,
 ECTOR COUNTY, TEXAS.

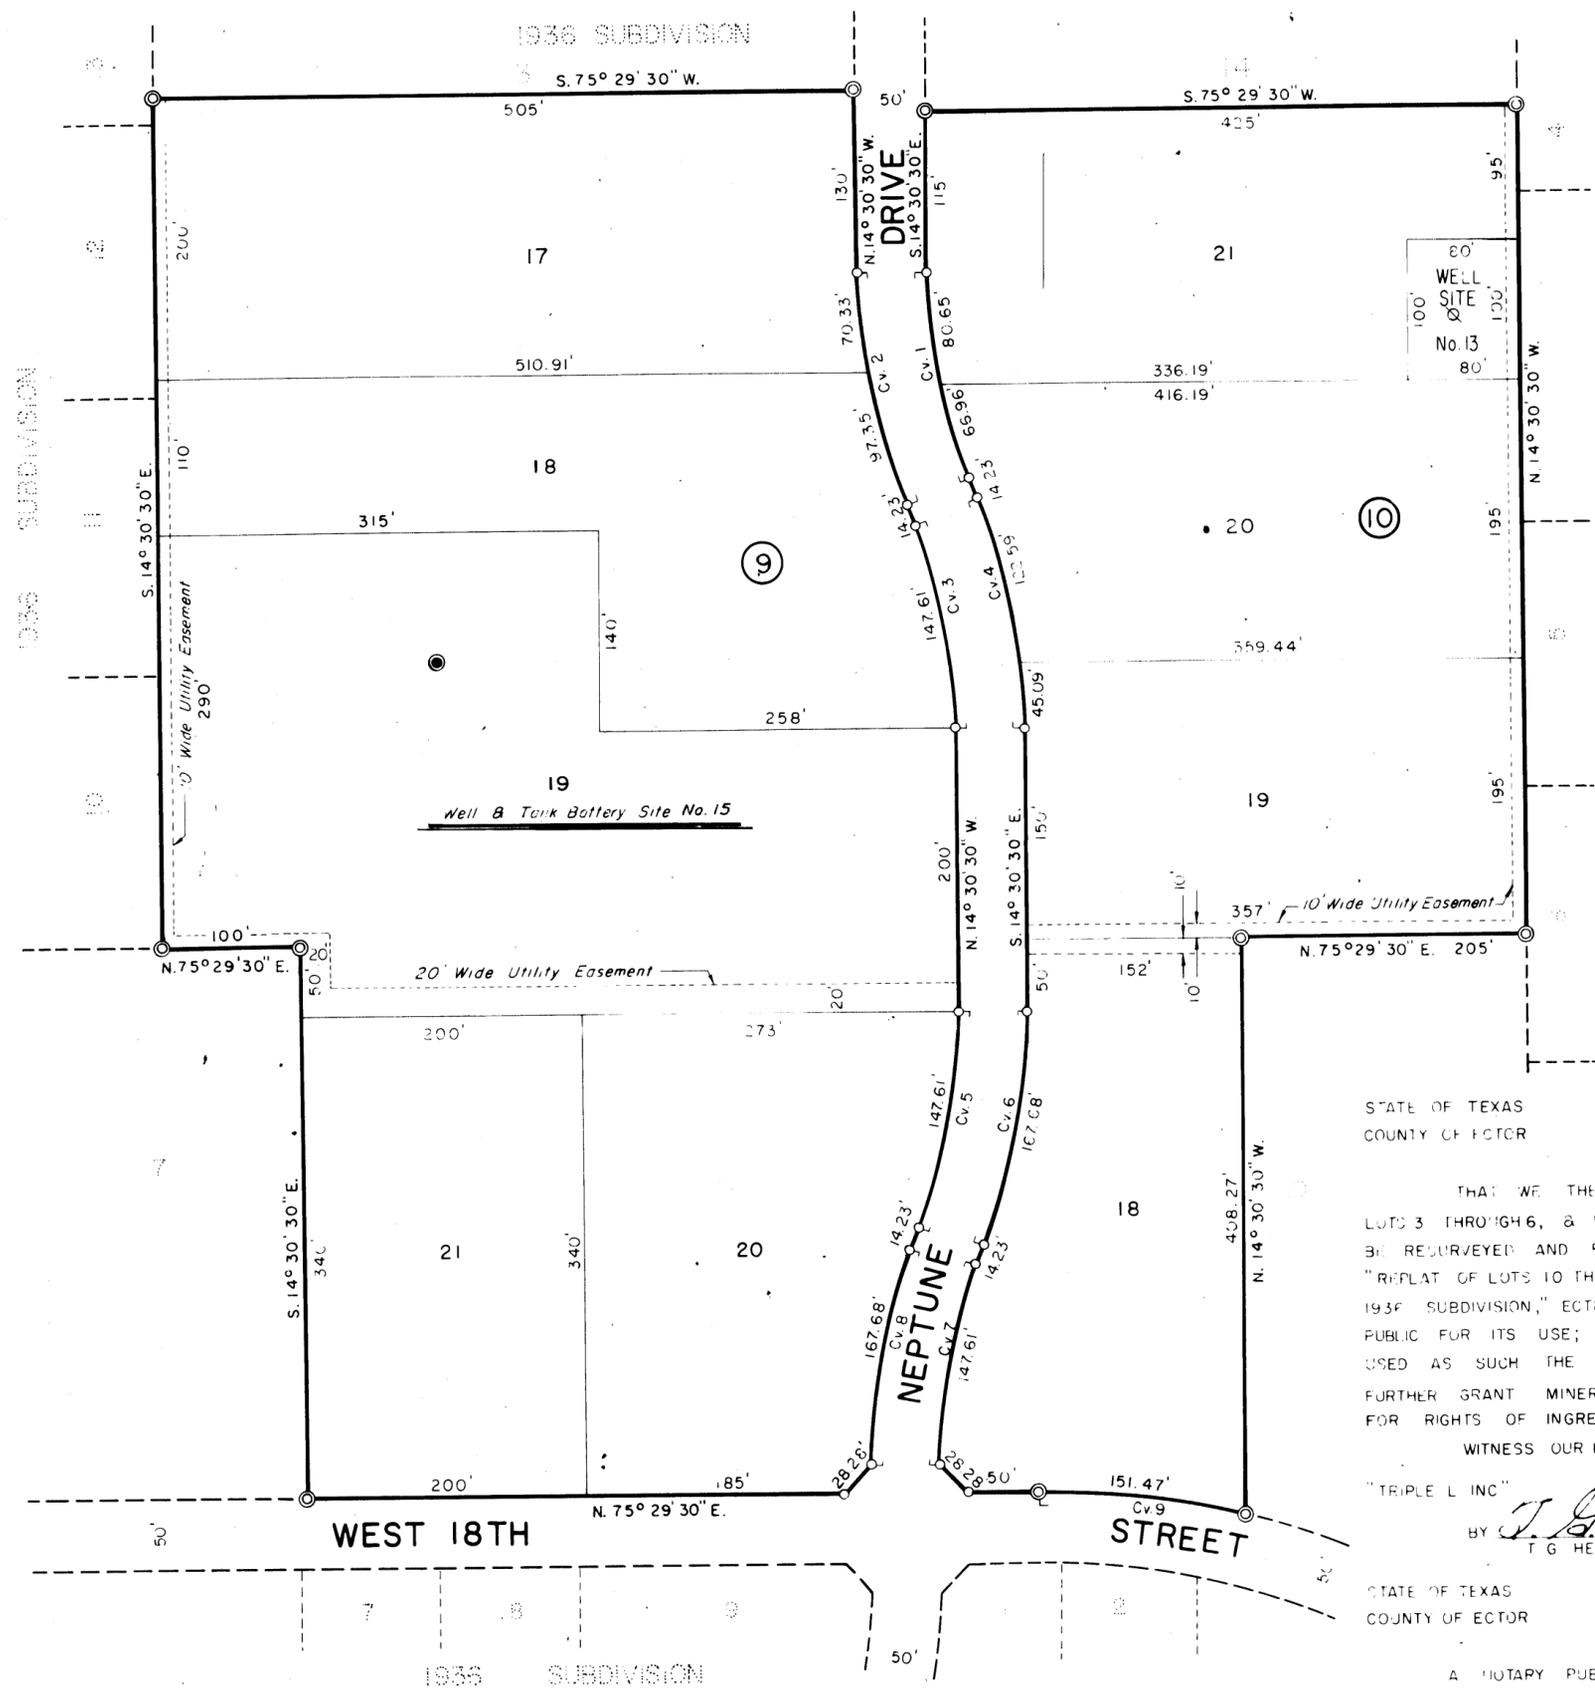

Cv.No.	Δ	D	T	R	L
1	23°00'	15°34.9'	74.81'	367.72'	147.61'
2	23°00'	13°43.0'	84.99'	417.72'	167.68'
3	23°00'	15°34.9'	74.81'	367.72'	147.61'
4	23°00'	13°43.0'	84.99'	417.72'	167.68'
5	23°00'	15°34.9'	74.81'	367.72'	147.61'
6	23°00'	13°43.0'	84.99'	417.72'	167.68'
7	23°00'	15°34.9'	74.81'	367.72'	147.61'
8	23°00'	13°43.0'	84.99'	417.72'	167.68'
9	40°28'	09°10.9'	230.0'	623.99'	440.70'

- LEGEND**
- ⊙ Property Corner
 - ⊘ Water Well
 - └─┘ 20' Culback
 - ⊚ P.T. or P.C. of Curve
 - Producing Oil Well
 - Cv. 2 Indicates Curve Numbers

STATE OF TEXAS
 COUNTY OF ECTOR

KNOW ALL MEN BY THESE PRESENTS
 THAT WE THE UNDERSIGNED, BEING THE PRESENT OWNERS OF LOTS 10 THROUGH 13, BLOCK 10,
 LOTS 3 THROUGH 6, & WELL SITE NO. 15, BLOCK 9, "1936 SUBDIVISION", HAVE CAUSED THE SAME TO
 BE RESURVEYED AND REPLATTED AS SHOWN ON THE ABOVE PLAT AND DO HEREBY DESIGNATE SUCH
 "REPLAT OF LOTS 10 THROUGH 13, BLOCK 10; LOTS 3 THROUGH 6, & WELL SITE NO. 15, BLOCK 9, OF
 1936 SUBDIVISION," ECTOR COUNTY, TEXAS AND DO DEDICATE THE STREETS AND ALLEYS TO THE
 PUBLIC FOR ITS USE; BUT IN THE EVENT SAID STREETS AND ALLEYS SHALL CEASE TO BE
 USED AS SUCH THE TITLE THERETO SHALL REVERT TO US, OUR HEIRS AND ASSIGNS; AND DO
 FURTHER GRANT MINERAL LESSEES THE USE OF THE STREETS AND ALLEYS AS HEREIN DEDICATED
 FOR RIGHTS OF INGRESS AND EGRESS FOR LAYING PIPELINES, TELEPHONE AND TELEGRAPH LINES THEREIN
 WITNESS OUR HANDS AT ODESSA, TEXAS ON THIS 16TH DAY OF April 1973

"TRIPLE L INC"
 BY T. G. Henderson
 T. G. HENDERSON, PRESIDENT

ATTEST L. N. Sparks
 L. N. SPARKS

STATE OF TEXAS
 COUNTY OF ECTOR

I, KENNETH E. ESMOND, A REGISTERED PUBLIC SURVEYOR OF THE STATE OF TEXAS DO HEREBY
 CERTIFY THAT THIS PLAT REPRESENTS A SURVEY MADE BY ME ON THE GROUND, AND THAT THE
 LINES AND THE DIMENSIONS ARE TRUE AND CORRECT TO THE BEST OF MY KNOWLEDGE AND
 BELIEF.

DATED March 10, 1973
Kenneth E. Esmond
 KENNETH E. ESMOND

STATE OF TEXAS
 COUNTY OF ECTOR

BEFORE ME THE UNDERSIGNED AUTHORITY
 A NOTARY PUBLIC IN AND FOR ECTOR COUNTY, STATE OF TEXAS, ON THIS DAY PERSONALLY
 APPEARED T. G. HENDERSON, KNOWN TO ME TO BE THE PERSON AND OFFICER WHOSE NAME IS
 SUBSCRIBED TO THE FOREGOING INSTRUMENT, AND ACKNOWLEDGED TO ME THAT THE SAME WAS
 THE ACT OF SAID "TRIPLE L INC", A TEXAS CORPORATION, AND THAT HE EXECUTED THE SAME
 AS THE ACT OF THE SAID CORPORATION FOR THE PURPOSES AND CONSIDERATIONS THEREIN
 EXPRESSED AND IN THE CAPACITY THEREIN STATED.

GIVEN UNDER MY HAND AND SEAL OF OFFICE THIS 16TH DAY OF April 1973.

Bernice Johnson
 NOTARY PUBLIC IN AND FOR ECTOR COUNTY, TEXAS

THIS PLAT OF REPLAT OF LOTS 10 THROUGH 13, BLOCK 10, LOTS 3 THROUGH 6 & WELL SITE NO. 15,
 BLOCK 9, 1936 SUBDIVISION, ECTOR COUNTY, TEXAS IS HEREBY APPROVED ON THIS 26TH DAY OF April 1973.

"ECTOR COUNTY COMMISSIONERS COURT"
 BY Michael J. Farney
 COUNTY JUDGE

FILED FOR RECORD ON THIS 16TH DAY OF April, 1973, AT 4 P.M., RECORDED
 THIS 16TH DAY OF April, 1973, AT 7 P.M., IN VOL. 16 PAGE 7
 ECTOR COUNTY PLAT RECORDS.

Edna Smith
 COUNTY CLERK OF ECTOR COUNTY, TEXAS