


# ROCHESTER REPLAT OF A PORTION OF 1936 SUBDIVISION

BEING A REPLAT OF LOTS 1 THRU 9, BLOCK 1, LOTS 1, 10 AND 15, BLOCK 2, LOTS 1, 2, 11, 13 AND 14, BLOCK 4, LOTS 1 THRU 6, BLOCK 5 AND LOTS 2 AND 4 THRU 8, BLOCK 6, 1936 SUBDIVISION IN THE WEST PART OF SECTION 24, BLOCK 43, T·2·S, T & P R R CO. SURVEY, ECTOR COUNTY, TEXAS

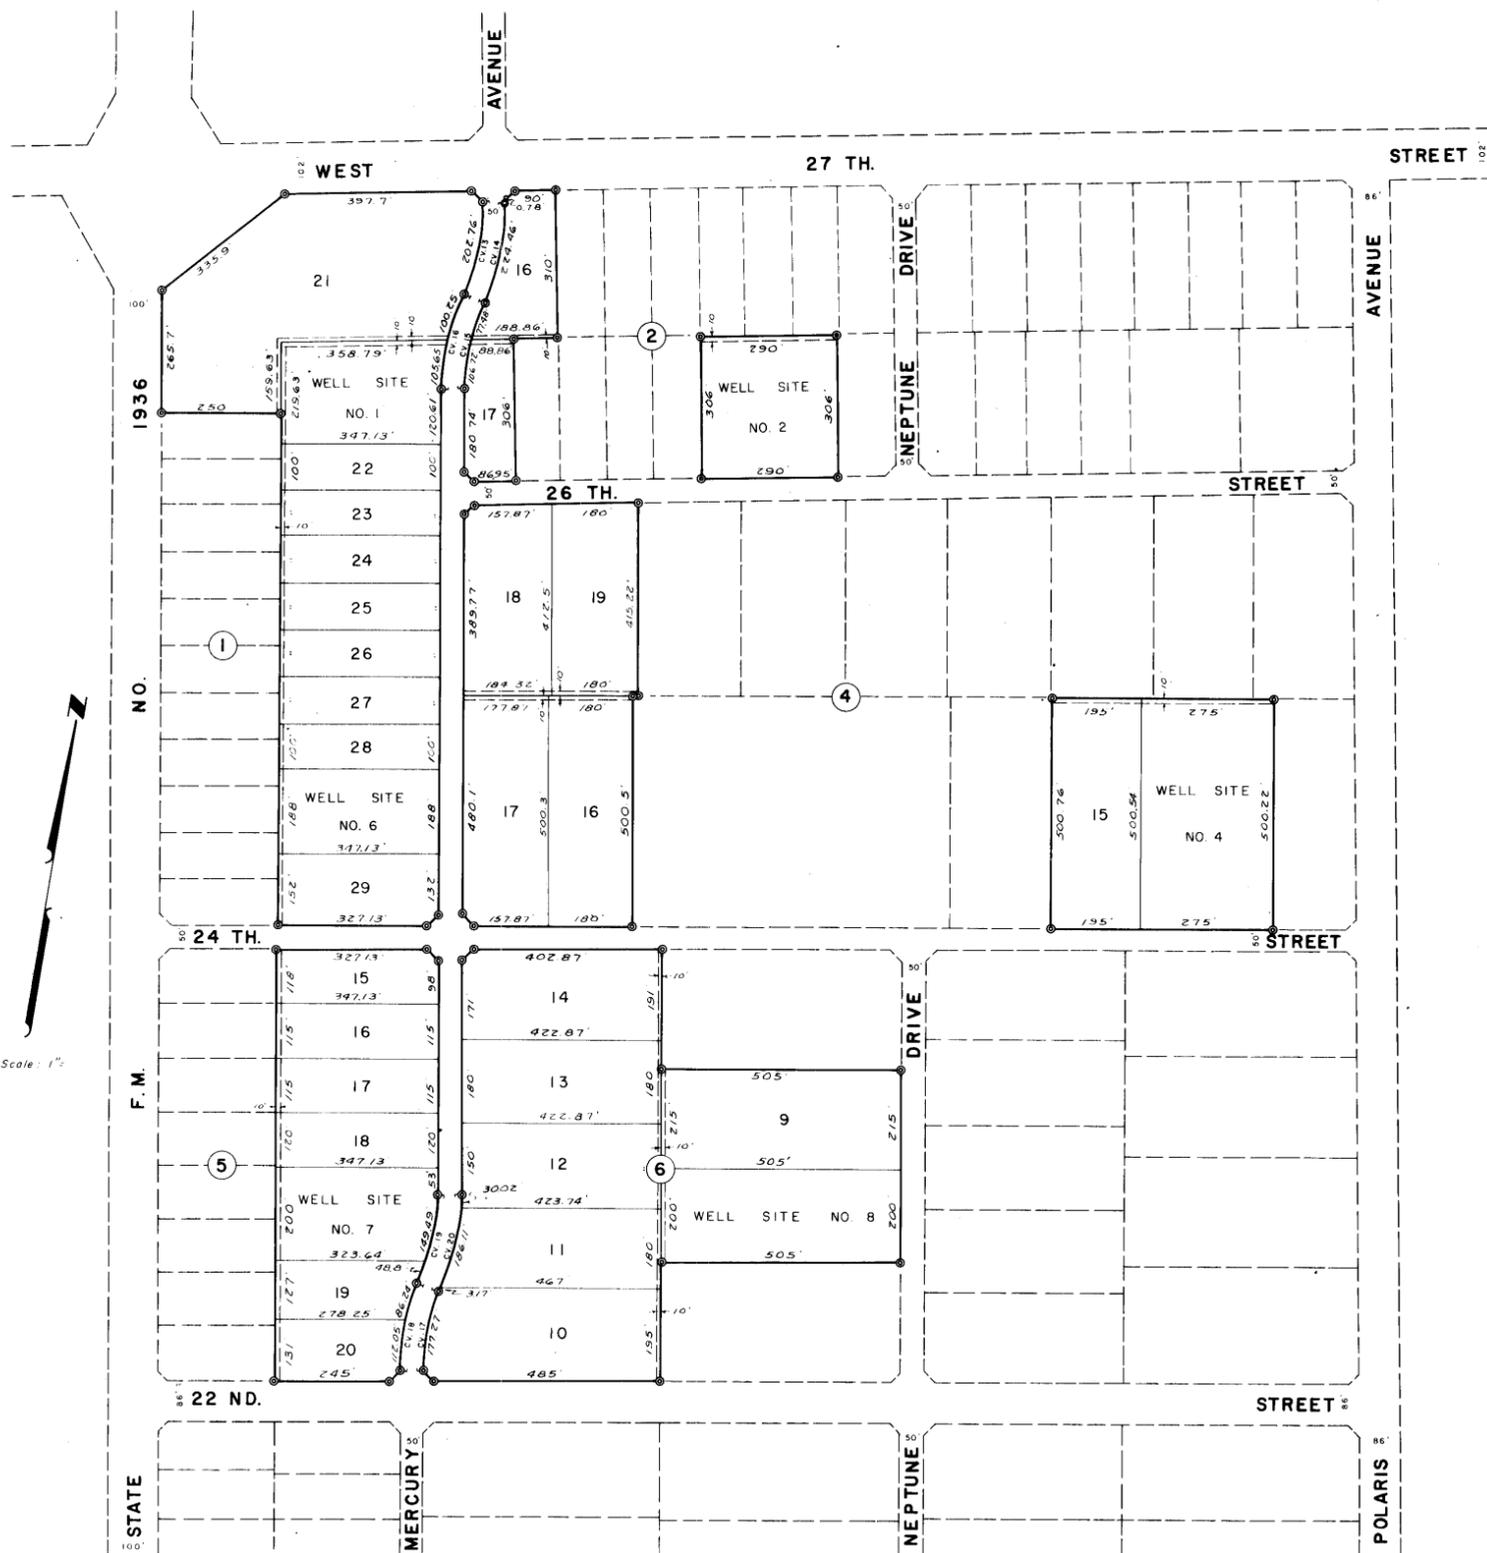

Scale: 1" = 40'

TABULATION		OF		CURVE		DATA	
CURVE NO.	Δ	D	T	R	L	L	L
13	24°52'	12°15.8'	103	467.18	202.76		
14	24°52'	11°04.7'	114.02	517.18	224.46		
15	24°52'	13°30.0'	93.57	424.43	184.20		
16	24°52'	12°04.6'	104.6	474.43	205.90		
17	24°05'	13°35.1'	89.96	421.74	177.27		
18	24°05'	12°08.7'	100.63	471.74	198.29		
19	24°05'	12°08.7'	100.63	471.74	198.29		
20	24°05'	10°58.9'	111.29	521.74	219.30		

STATE OF TEXAS:  
COUNTY OF ECTOR:

I, KENNETH E. ESMOND A REGISTERED PUBLIC SURVEYOR OF ECTOR COUNTY, TEXAS, DO HEREBY CERTIFY THAT THE PLAT HEREON OF "ROCHESTER REPLAT OF A PORTION OF 1936 SUBDIVISION" REPRESENTS A SURVEY MADE BY ME ON THE GROUND AND THAT THE LINES AND DIMENSIONS ARE TRUE AND CORRECT TO THE BEST OF MY KNOWLEDGE AND BELIEF.

DATED: APRIL 1960

*Kenneth E. Esmond*  
KENNETH E. ESMOND



STATE OF TEXAS:  
COUNTY OF ECTOR:

KNOW ALL MEN BY THESE PRESENTS

THAT, TRIPLE L, INC., BEING THE PRESENT OWNERS OF LOTS 1 THRU 9, BLOCK 1, LOTS 1, 10 AND 15, BLOCK 2, LOTS 1, 2, 11, 13 AND 14, BLOCK 4, LOTS 1 THRU 6, BLOCK 5, AND LOTS 2 AND 4 THRU 8, BLOCK 6, 1936 SUBDIVISION IN THE WEST PART OF SECTION 24, BLOCK 43, T·2·S T&P R.R. CO SURVEY, ECTOR COUNTY, TEXAS, HAVE CAUSED THE SAME TO BE RESURVEYED AND REPLATTED AS SHOWN ON THE PLAT HEREON AND DO HEREBY DESIGNATE SUCH AS "ROCHESTER REPLAT OF A PORTION OF 1936 SUBDIVISION" AND DO HEREBY DEDICATE THE STREET TO THE PUBLIC FOR ITS USE, BUT IN THE EVENT SAID STREET CEASES TO BE USED AS SUCH THE TITLE THERETO SHALL REVERT TO US OUR HEIRS AND ASSIGNS, AND DO FURTHER GRANT MINERAL LESSEES THE USE OF THE STREET FOR RIGHTS OF INGRESS AND EGRESS FOR LAYING PIPELINE, TELEPHONE AND TELEGRAPH LINES THEREIN, AND DO RATIFY AND CONFIRM SUCH PLAT AS BEING OUR ACT AND DEED.

WITNESS OUR HANDS AT ODESSA, TEXAS ON THIS 9<sup>th</sup> DAY OF May 1960.

TRIPLE L, INC.

PRESIDENT *J. G. Henderson* SECRETARY *J. N. Sparks*  
J. G. HENDERSON L. N. SPARKS

STATE OF TEXAS  
COUNTY OF ECTOR:

BEFORE ME THE UNDERSIGNED AUTHORITY

A NOTARY PUBLIC IN AND FOR ECTOR COUNTY, TEXAS ON THIS DAY PERSONALLY APPEARED T. G. HENDERSON, PRESIDENT OF TRIPLE L, INC., A TEXAS CORPORATION, KNOWN TO ME TO BE THE PERSON AND OFFICER WHOSE NAME IS SUBSCRIBED TO THE FOREGOING INSTRUMENT AND ACKNOWLEDGED TO ME THAT THE SAME WAS THE ACT OF SAID TRIPLE L, INC., & THAT HE EXECUTED THE SAME AS THE ACT OF SUCH CORPORATION FOR THE PURPOSES AND CONSIDERATIONS THEREIN EXPRESSED AND IN THE CAPACITY THEREIN STATED.

GIVEN UNDER MY HAND AND SEAL OF OFFICE ON THIS 9<sup>th</sup> DAY OF May 1960.

*James L. Bennett Jr.*  
NOTARY PUBLIC IN AND FOR ECTOR CO. TEXAS

THIS PLAT OF "ROCHESTER REPLAT OF A PORTION OF 1936 SUBDIVISION" IS HEREBY APPROVED April 7<sup>th</sup> 1960

*Emil H. Beck* CHAIRMAN, PLANNING BOARD  
*D. E. O'Neal* SECRETARY, PLANNING BOARD

THIS PLAT OF "ROCHESTER REPLAT OF A PORTION OF 1936 SUBDIVISION" IS HEREBY APPROVED May 9, 1960.

*Guald K. Fugt*  
COUNTY JUDGE

FILED FOR RECORD ON THIS 9 DAY OF May 1960, AT 3 P.M. RECORDED THIS 9 DAY OF May 1960, AT 3 P.M. IN VOL. 9 PAGE 23, ECTOR COUNTY PLAT RECORDS.

*Edna Smith*  
COUNTY CLERK OF ECTOR COUNTY, TEXAS