
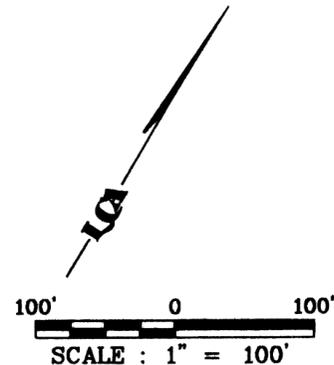


ALLIANCE HOSPITAL ADDITION

BEING A REPLAT OF BLOCK 70 & 0.138 ACRES OF ALLEY EASEMENT, ORIGINAL TOWN, LOTS 3-12 & 0.092 ACRES OF ALLEY IN BLOCK 5, HARTZOG ADDITION, LOTS 1-6 & 0.069 ACRES OF ALLEY IN BLOCK 1, BURROUGHS ADDITION, 1.107 ACRES OF ADAMS AVENUE & 1.249 ACRES OF 6th STREET, ECTOR COUNTY, TEXAS

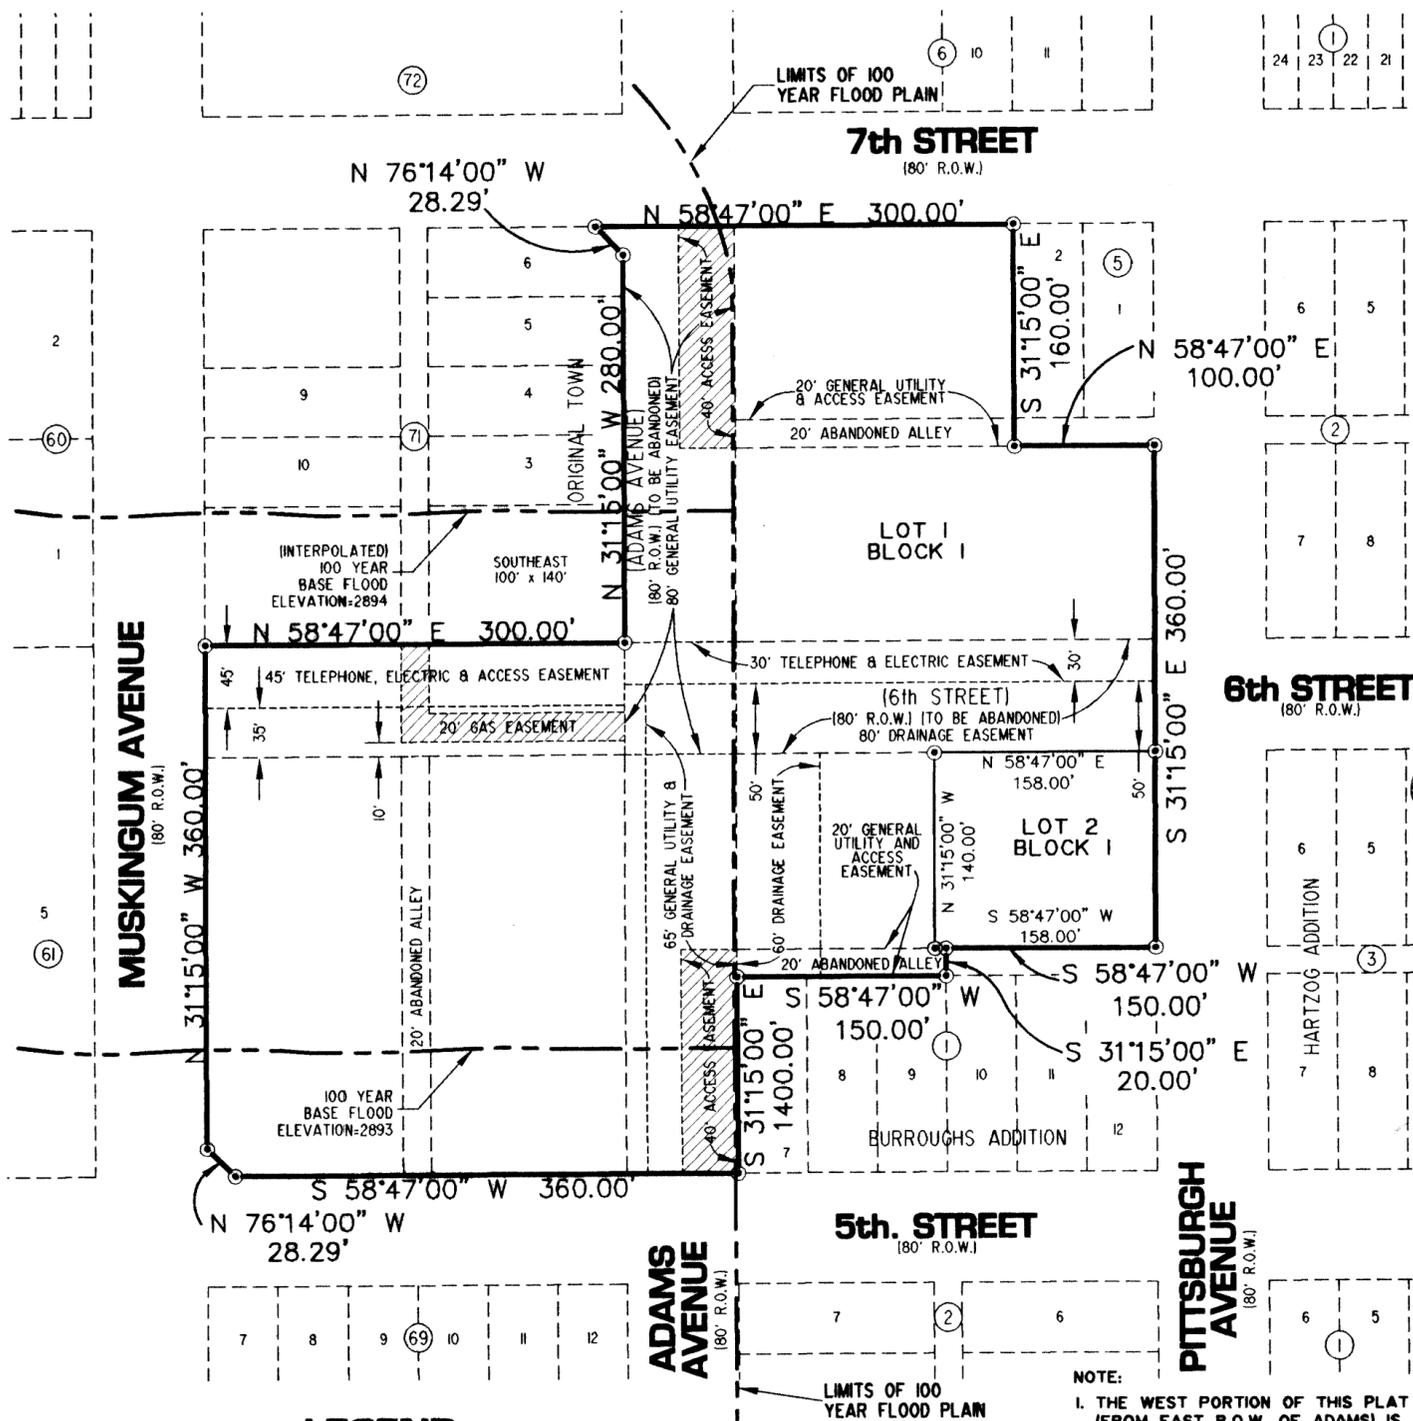

THAT I, JOHN F. LANDGRAF, DO HEREBY CERTIFY THAT I PREPARED THIS PLAT FROM AN ACTUAL AND ACCURATE SURVEY OF THE LAND AND THAT THE CORNER MONUMENTS SHOWN HEREON WERE PROPERLY PLACED UNDER MY SUPERVISION.

DATED 10 April 2002
 REGISTERED PROFESSIONAL SURVEYOR

THIS PLAT IS HEREBY APPROVED THIS 21st DAY OF MARCH, 2002, BY THE PLANNING AND ZONING COMMISSION, CITY OF ODESSA, TEXAS.

James W. ... CHAIRMAN, PLANNING COMMISSION
... DIRECTOR OF PLANNING

CERTIFICATE OF DIRECTOR OF PUBLIC WORKS

I HEREBY CERTIFY THAT ALL REQUIREMENTS OF THE URBAN DEVELOPMENT ORDINANCE CONCERNING SUBMISSION AND/OR APPROVAL OF INFORMATION AND DATA TO THE DIRECTOR OF PUBLIC WORKS AND THE CITY ENGINEER REQUIRED FOR FINAL PLAT APPROVAL HAVE BEEN COMPLIED WITH FOR THIS SUBMISSION.

DATED April 26, 2002
 DIRECTOR OF PUBLIC WORKS

FILED FOR RECORD ON THIS 30th DAY OF April, 2002, AT 2:35 P.M. RECORDED THIS 30th DAY OF April, 2002, AT 2:35 P.M. IN CABINET A, PAGE 132, ECTOR COUNTY PLAT RECORDS.


Barbara Bedford
 COUNTY CLERK OF ECTOR COUNTY, TEXAS

STATE OF TEXAS
 COUNTY OF ECTOR

KNOW ALL MEN BY THESE PRESENT THAT I, THE UNDERSIGNED OWNER OF THE LAND SHOWN ON THIS PLAT AND DESIGNATED AS LOT 2, BLOCK 1, ALLIANCE HOSPITAL ADDITION, LOCATED IN SECTION 27, BLOCK 42, T-2-S, AN ADDITION TO THE CITY OF ODESSA, ECTOR COUNTY TEXAS, AND WHOSE NAME IS SUBSCRIBED HERETO, THEREBY DEDICATED TO THE USE OF THE PUBLIC FOREVER ALL STREETS, ALLEYS, WATER COURSES, DRAINS, EASEMENTS, PUBLIC PLACES SHOWN THEREON FOR THE PURPOSE AND CONSIDERATION THEREIN EXPRESSED, AND AN EASEMENT OF EGRESS AND INGRESS FOR TRASH COLLECTION PURPOSES IS HEREBY GRANTED.

BY: Dr. Raymond Martinez, Jr.
 President Buck-Ray Inc.

STATE OF TEXAS
 COUNTY OF ECTOR

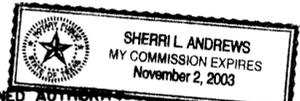

BEFORE ME THE UNDERSIGNED AUTHORITY A NOTARY PUBLIC IN AND FOR THE COUNTY OF ECTOR AND THE STATE OF TEXAS, ON THIS DAY PERSONALLY APPEARED Dr. Raymond Martinez Jr., KNOWN TO ME TO BE THE PERSON WHOSE NAME IS SUBSCRIBED TO THE FOREGOING INSTRUMENT, AND ACKNOWLEDGED TO ME THAT HE EXECUTED THE SAME FOR THE PURPOSES AND CONSIDERATIONS THEREIN EXPRESSED AND IN THE CAPACITY THEREIN STATED.

GIVEN UNDER MY HAND AND SEAL OF OFFICE ON THIS 19th DAY OF April, 2002.
Sherril L. Andrews
 NOTARY PUBLIC IN AND FOR THE STATE OF TEXAS

LEGEND

⊙ SET 1/2" I.R. W/CAP UNLESS OTHERWISE NOTED

- NOTE:
1. THE WEST PORTION OF THIS PLAT (FROM EAST R.O.W. OF ADAMS) IS WITHIN THE 100 YEAR FLOOD PLAIN AS PER FIRM MAP No. 4835CO170D, DATED OCTOBER 20, 1998
 2. MINIMUM FINISH FLOOR ELEVATION IS 2894.80 IN THE FLOOD PLAIN

STATE OF TEXAS
 COUNTY OF ECTOR

KNOW ALL MEN BY THESE PRESENT THAT I, THE UNDERSIGNED OWNER OF THE LAND SHOWN ON THIS PLAT AND DESIGNATED AS LOT 1, BLOCK 1, ALLIANCE HOSPITAL ADDITION, LOCATED IN SECTION 27, BLOCK 42, T-2-S, AN ADDITION TO THE CITY OF ODESSA, ECTOR COUNTY TEXAS, AND WHOSE NAME IS SUBSCRIBED HERETO, THEREBY DEDICATED TO THE USE OF THE PUBLIC FOREVER ALL STREETS, ALLEYS, WATER COURSES, DRAINS, EASEMENTS, PUBLIC PLACES SHOWN THEREON FOR THE PURPOSE AND CONSIDERATION THEREIN EXPRESSED, AND AN EASEMENT OF EGRESS AND INGRESS FOR TRASH COLLECTION PURPOSES IS HEREBY GRANTED.

BY: Dr. Sudhir P. Srivastava
 Chairman Alliance Hospital Ltd.

STATE OF TEXAS
 COUNTY OF ECTOR

BEFORE ME THE UNDERSIGNED AUTHORITY A NOTARY PUBLIC IN AND FOR THE COUNTY OF ECTOR AND THE STATE OF TEXAS, ON THIS DAY PERSONALLY APPEARED Dr. Sudhir P. Srivastava, KNOWN TO ME TO BE THE PERSON WHOSE NAME IS SUBSCRIBED TO THE FOREGOING INSTRUMENT, AND ACKNOWLEDGED TO ME THAT HE EXECUTED THE SAME FOR THE PURPOSES AND CONSIDERATIONS THEREIN EXPRESSED AND IN THE CAPACITY THEREIN STATED.

GIVEN UNDER MY HAND AND SEAL OF OFFICE ON THIS 15 DAY OF April, 2002.
Tommye Seese
 NOTARY PUBLIC IN AND FOR THE STATE OF TEXAS



Landgraf, Crutcher and Associates Inc.
 TRANSPORTATION • ENVIRONMENTAL • CIVIL ENGINEERS ODESSA, TEXAS