
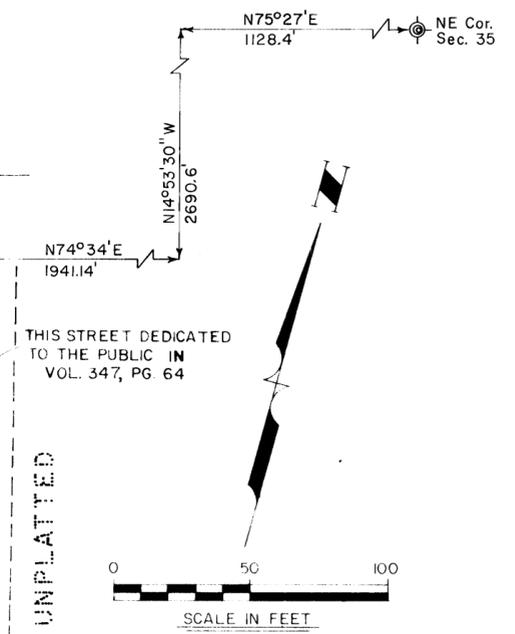


# ANTIQUA TERRACE

BEING 2.72 ACRES IN SECTION 35, BLOCK 42,  
T-2-S, T & P RR CO. SURVEY ECTOR COUNTY, TEXAS

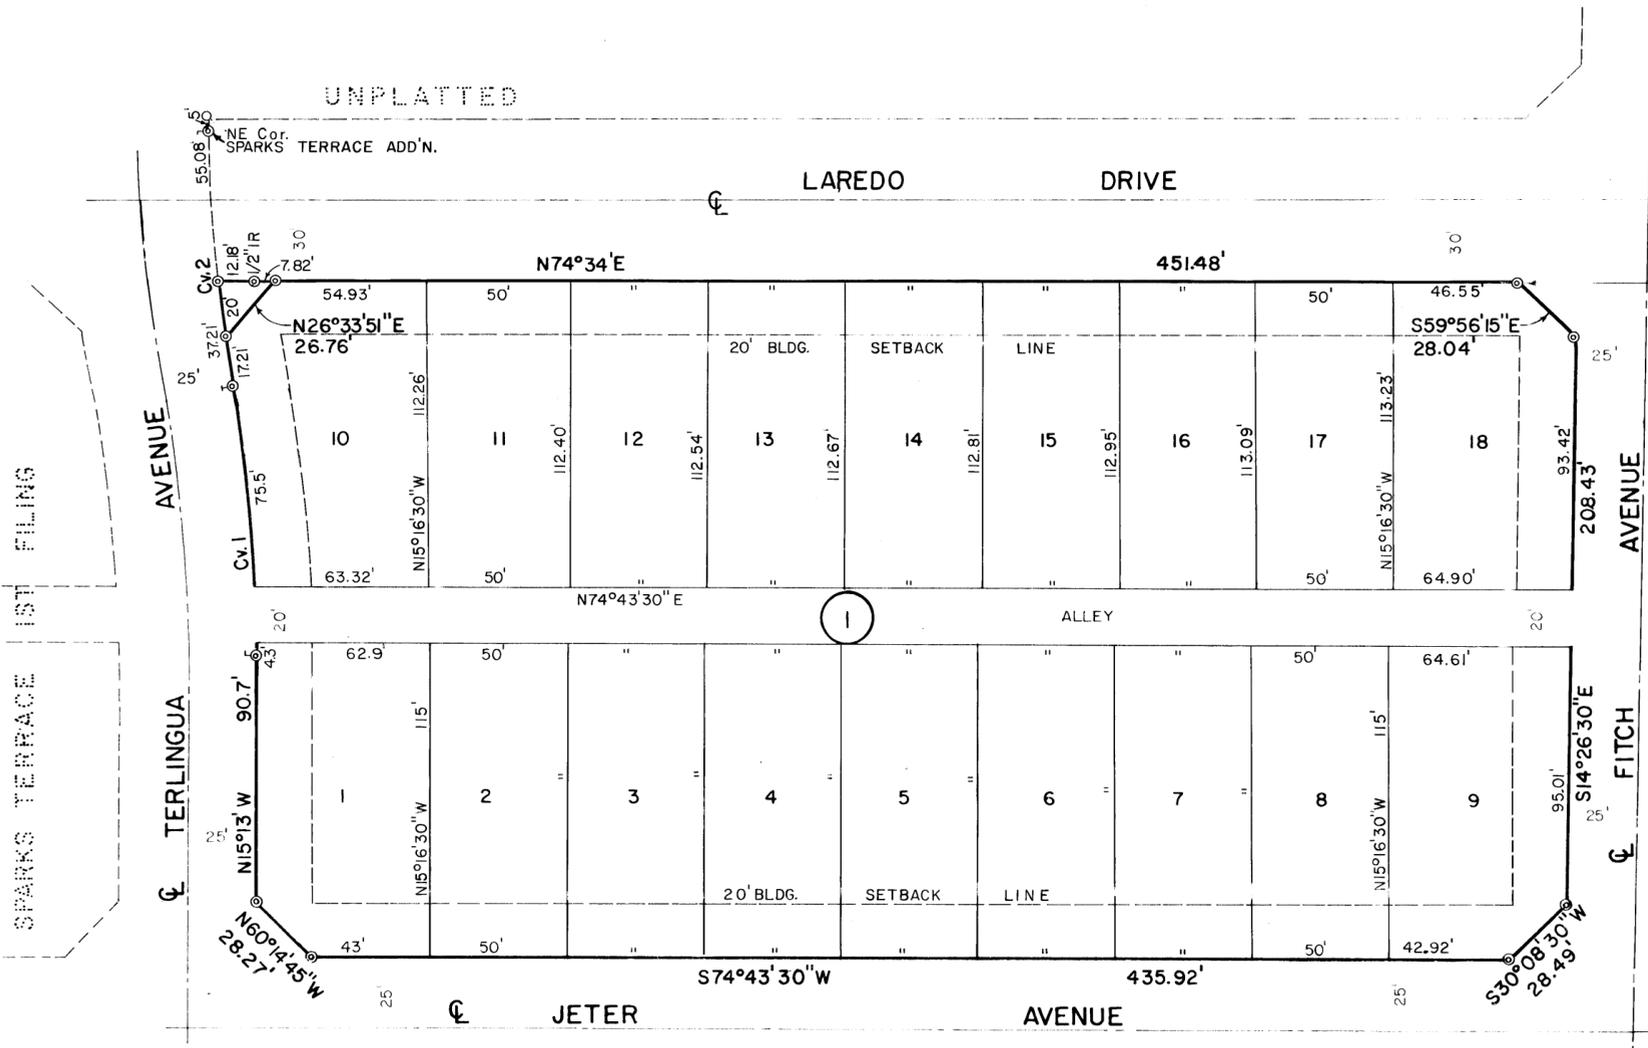

TABULATION OF CURVE DATA				
Cv No	Δ	T	R	L
1	08° 46' 20"	50'	651.87'	99.8'
2	08° 38' 20"	46.22'	611.97'	92.29'

### LEGEND

- ⊕ SECTION CORNER
- ⊙ SUBDIVISION CORNER
- SUBDIVISION BOUNDARY LINE
- - - 20' BUILDING SETBACK LINE

JOHN C. HAYES  
ADDITION

U N P L A T T E D

NOTE: JETER AVENUE TO BE DEDICATED BY SEPARATE INSTRUMENT

THE STATE OF TEXAS  
COUNTY OF ECTOR

KNOW ALL MEN BY THESE PRESENTS:  
THAT THE UNDERSIGNED OWNER OF THE LAND SHOWN ON THIS PLAT AND DESIGNATED AS "ANTIQUA TERRACE", AN ADDITION TO THE CITY OF ODESSA, ECTOR COUNTY, TEXAS, AND WHOSE NAME IS SUBSCRIBED HERETO, DOES HEREBY DEDICATE TO THE USE OF THE PUBLIC FOREVER ALL STREETS, ALLEYS AND EASEMENTS SHOWN HEREON, FOR THE PURPOSES AND CONSIDERATION HEREIN EXPRESSED.

Steve Bernal  
STEVE BERNAL

THE STATE OF TEXAS  
COUNTY OF ECTOR

BEFORE ME, THE UNDERSIGNED AUTHORITY, A NOTARY PUBLIC IN AND FOR THE STATE OF TEXAS, ON THIS DAY PERSONALLY APPEARED STEVE BERNAL, KNOWN TO ME TO BE THE PERSON WHOSE NAME IS SUBSCRIBED TO THE FOREGOING INSTRUMENT, AND ACKNOWLEDGED TO ME THAT HE EXECUTED THE SAME FOR THE PURPOSE AND CONSIDERATION HEREIN EXPRESSED, AND IN THE CAPACITY STATED.

GIVEN UNDER MY HAND AND SEAL OF OFFICE THIS 10 DAY OF September, 1981.

Linda Fisher  
NOTARY PUBLIC IN AND FOR THE STATE OF TEXAS

KNOW ALL MEN BY THESE PRESENTS:  
I, GARY N. HANER, A REGISTERED PUBLIC SURVEYOR OF THE STATE OF TEXAS, DO HEREBY CERTIFY THAT I PREPARED THIS PLAT FROM AN ACTUAL AND ACCURATE SURVEY OF THE LAND AND THAT THE CORNER MONUMENTS SHOWN HEREON WERE PROPERLY PLACED, UNDER MY SUPERVISION.

DATED SEPTEMBER 2, 1981

Gary N. Haner  
REGISTERED PUBLIC SURVEYOR

### CERTIFICATE OF DIRECTOR OF PUBLIC WORKS

I HEREBY CERTIFY THAT ALL REQUIREMENTS OF THE "URBAN DEVELOPMENT ORDINANCE" CONCERNING SUBMISSION AND/OR APPROVAL OF INFORMATION AND DATA TO THE DIRECTOR OF PUBLIC WORKS AND THE CITY ENGINEER, REQUIRED FOR FINAL PLAT APPROVAL, HAVE BEEN COMPLIED WITH FOR THIS SUBMISSION.

DATED 2-19, 1982

Bob Johnson  
DIRECTOR OF PUBLIC WORKS

APPROVED THIS 15<sup>TH</sup> DAY OF OCTOBER, 1981, BY THE PLANNING BOARD OF THE CITY OF ODESSA, TEXAS

L. Van Foreman  
CHAIRMAN

Judy L. Miller  
DIRECTOR OF PLANNING

APPROVED THIS 20<sup>TH</sup> DAY OF OCTOBER, 1981, BY THE CITY COUNCIL OF THE CITY OF ODESSA, TEXAS.

Bob Bryant  
MAYOR

Charles  
CITY MANAGER

                      
CITY SECRETARY

FILED FOR RECORD THIS \_\_\_\_\_ DAY OF \_\_\_\_\_, 1981, AT \_\_\_\_\_ M. RECORDED THIS \_\_\_\_\_ DAY OF \_\_\_\_\_, 1981, AT \_\_\_\_\_ M., IN CABINET \_\_\_\_\_, PAGE \_\_\_\_\_, ECTOR COUNTY PLAT RECORDS.

\_\_\_\_\_  
COUNTY CLERK OF ECTOR COUNTY, TEXAS