


# ANTIQUA TERRACE 2ND FILING

BEING A SUBDIVISION OF 4.84 ACRES  
IN SECTION 35, BLOCK 42, T-2-S,  
T & P RY CO. SURVEY,  
ECTOR COUNTY, TEXAS

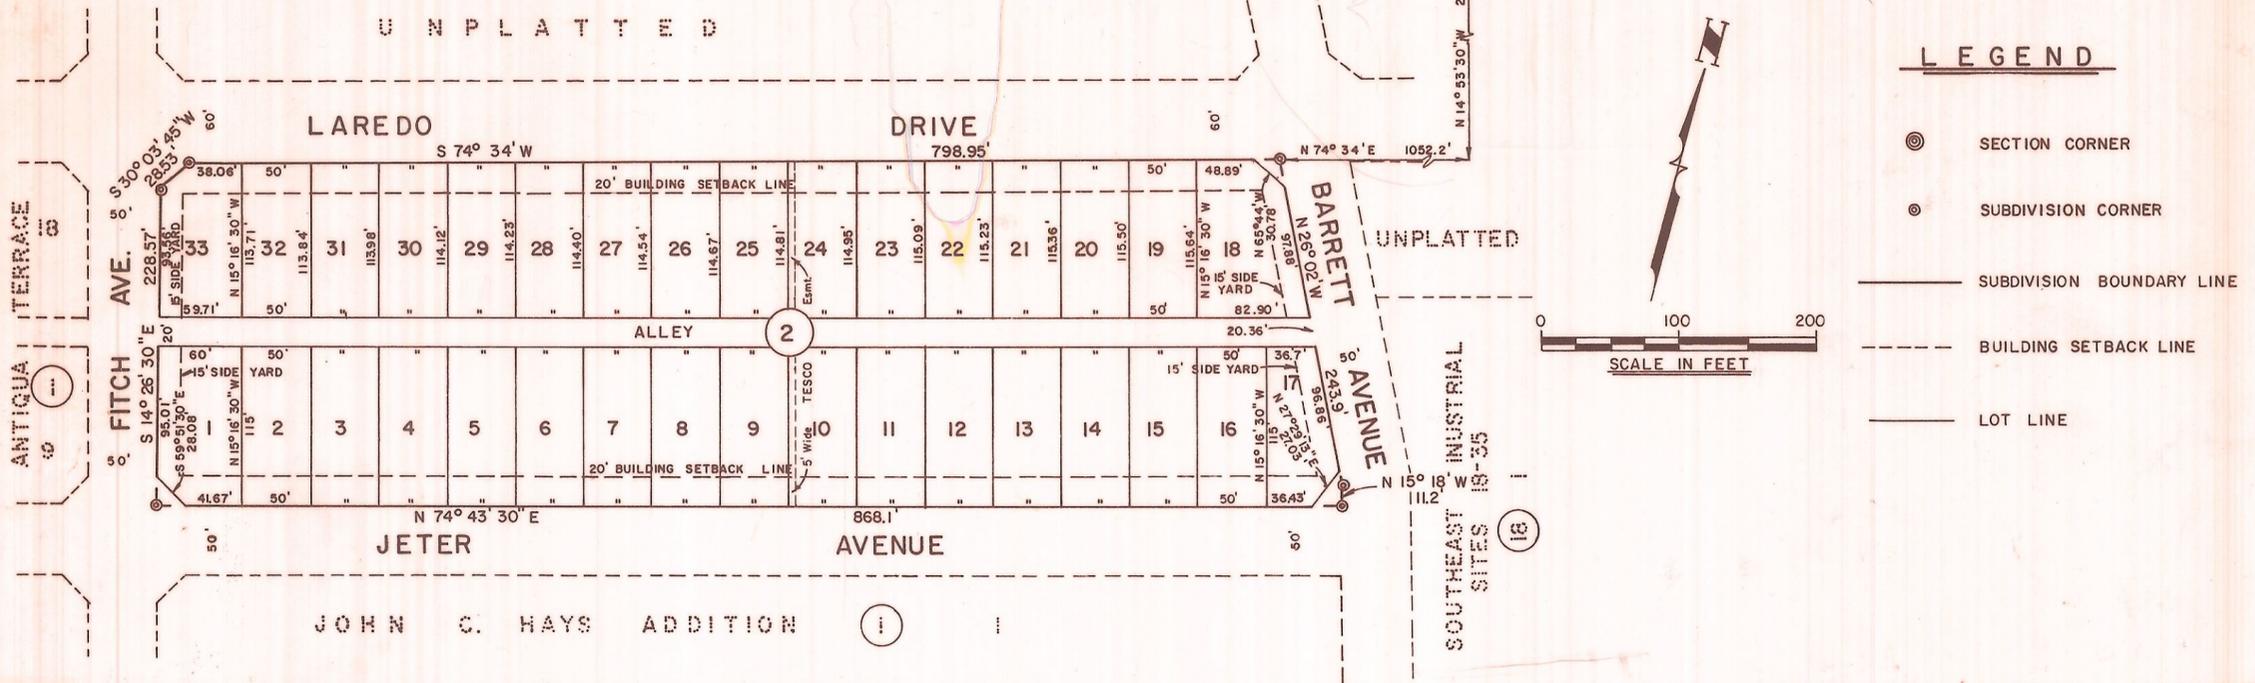

11289000

THE STATE OF TEXAS  
COUNTY OF ECTOR

KNOW ALL MEN BY THESE PRESENTS:

THAT THE UNDERSIGNED OWNERS OF THE LAND SHOWN HEREON AND DESIGNATED AS ANTIQUA TERRACE 2ND FILING, AN ADDITION TO THE CITY OF ODESSA, ECTOR COUNTY, TEXAS, AND WHOSE NAMES ARE SUBSCRIBED HERETO, DO HEREBY DEDICATE TO THE USE OF THE PUBLIC FOREVER ALL STREETS ALLEYS, WATER COURSES, DRAINS, EASEMENTS AND PUBLIC PLACES SHOWN HEREON, FOR THE PURPOSE AND CONSIDERATION HEREIN EXPRESSED.

M.H. & C. DEVELOPMENT ASSOCIATES

*James P. Jordan*  
JAMES P. JORDAN

*B. J. "Butch" Webb*  
B. J. "BUTCH" WEBB

THE STATE OF TEXAS  
COUNTY OF ECTOR

BEFORE ME, THE UNDERSIGNED AUTHORITY, A NOTARY PUBLIC IN AND FOR THE STATE OF TEXAS, ON THIS DAY PERSONALLY APPEARED JAMES P. JORDAN, KNOWN TO ME TO BE THE PERSON WHOSE NAME IS SUBSCRIBED TO THE FOREGOING INSTRUMENT, AND ACKNOWLEDGED TO ME THAT HE EXECUTED THE SAME FOR THE PURPOSES AND CONSIDERATION THEREIN EXPRESSED, AND IN THE CAPACITY STATED THEREIN.

GIVEN UNDER MY HAND AND SEAL OF OFFICE THIS 3<sup>rd</sup> DAY OF June, 1983.



PAMELA J. SCHUETZ  
Notary Public State of Texas  
My Commission Expires August 16 1984

*Pamela J. Schuetz*  
NOTARY PUBLIC IN AND FOR THE STATE OF TEXAS

THE STATE OF TEXAS  
COUNTY OF ECTOR

BEFORE ME, THE UNDERSIGNED AUTHORITY, A NOTARY PUBLIC IN AND FOR THE STATE OF TEXAS, ON THIS DAY PERSONALLY APPEARED B. J. "BUTCH" WEBB, KNOWN TO ME TO BE THE PERSON WHOSE NAME IS SUBSCRIBED TO THE FOREGOING INSTRUMENT, AND ACKNOWLEDGED TO ME THAT HE EXECUTED THE SAME FOR THE PURPOSES AND CONSIDERATION THEREIN EXPRESSED, AND IN THE CAPACITY STATED THEREIN.

GIVEN UNDER MY HAND AND SEAL OF OFFICE THIS 3<sup>rd</sup> DAY OF June, 1983.



PAMELA J. SCHUETZ  
Notary Public State of Texas  
My Commission Expires August 16 1984

*Pamela J. Schuetz*  
NOTARY PUBLIC IN AND FOR THE STATE OF TEXAS

I, GARY N. HANER, DO HEREBY CERTIFY THAT I PREPARED THIS PLAT FROM AN ACTUAL AND ACCURATE SURVEY OF THE LAND, AND THAT THE CORNER MONUMENTS SHOWN HEREON WERE PROPERLY PLACED, UNDER MY SUPERVISION.

DATED MAY 26, 1983

*Gary N. Haner*  
REGISTERED PUBLIC SURVEYOR

## CERTIFICATE OF DIRECTOR OF PUBLIC WORKS

I HEREBY CERTIFY THAT ALL REQUIREMENTS OF THE "URBAN DEVELOPMENT ORDINANCE" CONCERNING SUBMISSION AND/OR APPROVAL OF INFORMATION AND DATA TO THE DIRECTOR OF PUBLIC WORKS AND THE CITY ENGINEER, REQUIRED FOR FINAL PLAT APPROVAL, HAVE BEEN COMPLIED WITH FOR THIS SUBMISSION.

DATED 7-12, 1983

*Dorothy Johnson*  
DIRECTOR OF PUBLIC WORKS

APPROVED THIS 23<sup>RD</sup> DAY OF JUNE, 1983, BY THE PLANNING BOARD OF THE CITY OF ODESSA, TEXAS.

*Ronald Cain* CHAIRMAN  
*Judy L. Miller* DIRECTOR OF PLANNING

APPROVED THIS 12<sup>TH</sup> DAY OF JULY, 1983, BY THE CITY COUNCIL OF THE CITY OF ODESSA, TEXAS.

*Bob Deppert* MAYOR  
*John Harman* CITY MANAGER  
*Jena Walker* CITY SECRETARY

FILED FOR RECORD THIS 22<sup>ND</sup> DAY OF July, 1983, AT 3 P.M. RECORDED THIS 22 DAY OF July, 1983, AT 3 P.M., IN CABINET A, PAGE 590, ECTOR COUNTY PLAT RECORDS.

*Lucille Wols*  
COUNTY CLERK OF ECTOR COUNTY, TEXAS