
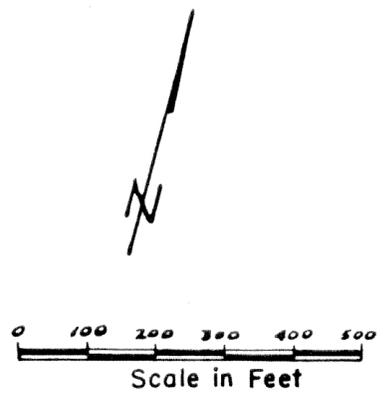


APACHE WEST ADDITION
 A SUBDIVISION OF 26.93 ACRES OF LAND OUT OF
 SECTION 37, B-44, T-2-S, T&PRR COMPANY SURVEY
 ECTOR COUNTY, TEXAS

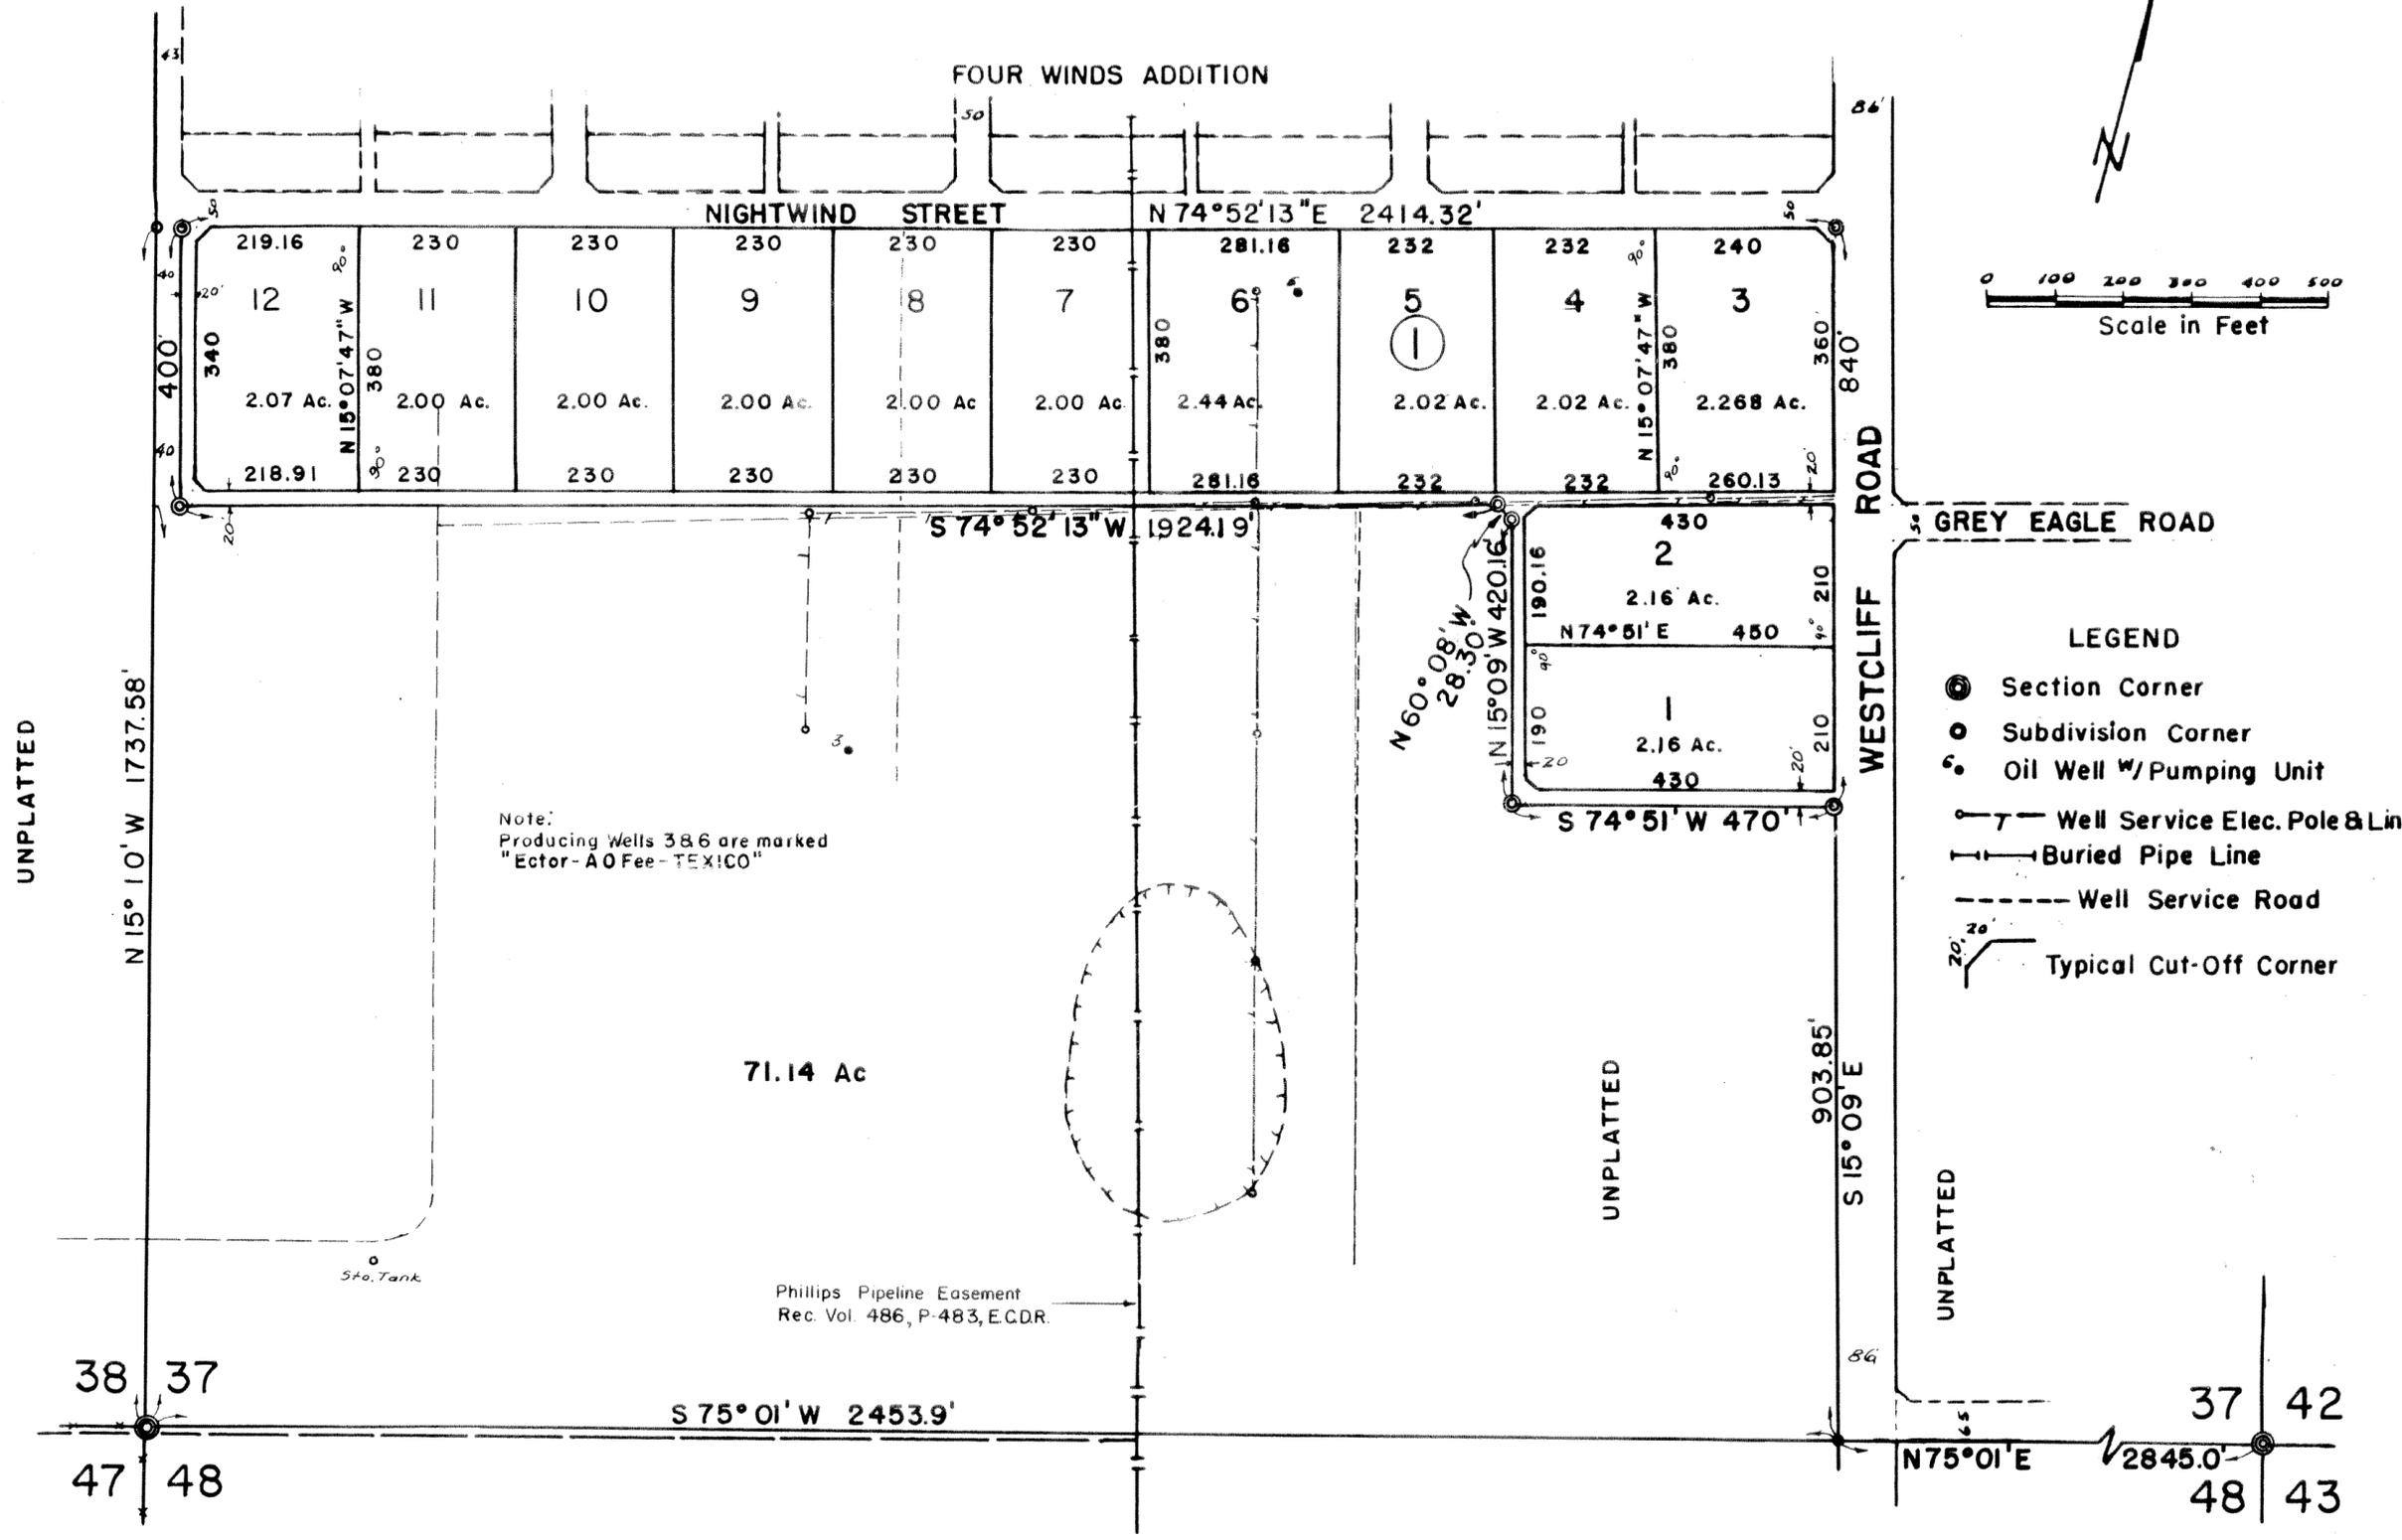

STATE OF TEXAS
 COUNTY OF ECTOR

KNOW ALL MEN BY THESE PRESENTS

THAT WE, THE UNDERSIGNED, BEING THE PRESENT OWNERS OF A 26.93 ACRES TRACT OF LAND IN THE SOUTHWEST PART OF SECTION 37, BLOCK 44, T-2-S, T & P RAILWAY SURVEY, ECTOR COUNTY, TEXAS, HAVE CAUSED THE SAME TO BE SUBDIVIDED INTO LOTS AND ALLEYS, AND WE DO HEREBY DESIGNATE SUCH SUBDIVISION AS "APACHE WEST ADDITION" AS SHOWN HEREON, AND WE DO HEREBY DEDICATE THE ALLEYS AS SHOWN HEREON TO THE PUBLIC FOR ITS USE, BUT IN THE EVENT THAT SAID ALLEYS SHALL CEASE TO BE USED AS SUCH THE TITLE THERETO SHALL REVERT TO US, OUR HEIRS AND ASSIGNS. WITNESS OUR HANDS AT ODESSA, TEXAS, ON THIS 3rd DAY OF DECEMBER, 1990.

John H. Baldwin
 JOHN H. BALDWIN

Herbert W. Grizzell
 HERBERT W. GRIZZELL

Jwana Ruth Grizzell
 JWANA RUTH GRIZZELL

STATE OF TEXAS
 COUNTY OF ECTOR

BEFORE ME THE UNDERSIGNED AUTHORITY

A NOTARY PUBLIC IN AND FOR THE STATE OF TEXAS, ON THIS DAY PERSONALLY APPEARED BEFORE ME THE PERSONS WHO ARE SUBSCRIBED ABOVE TO THE FOREGOING INSTRUMENT AND THEY ARE ALSO KNOWN TO ME TO BE THE PERSONS LISTED ABOVE AND THEY HAVE INDIVIDUALLY EXPRESSED TO ME THAT THEY EXECUTED THE SAME FOR THE PURPOSES AND CONSIDERATIONS THEREIN EXPRESSED AND IN THE CAPACITY THEREIN STATED AND THEY DO NOT WISH TO RETRACT IT.

GIVEN UNDER BY HAND AND SEAL OF OFFICE, THIS THE 3rd DAY OF DECEMBER, 1990.

Frederic McElmurry
 NOTARY PUBLIC IN AND FOR ECTOR COUNTY, TEXAS

STATE OF TEXAS
 COUNTY OF ECTOR

I, WILLIAM T. RICHARDS, A REGISTERED PROFESSIONAL LAND SURVEYOR, DO HEREBY CERTIFY THAT THE FOREGOING PLAT OF "APACHE WEST ADDITION" REPRESENTS AN ACTUAL SURVEY MADE BY ME ON THE GROUND FOR THE OWNERS HEREON SUBSCRIBED, COMPLETED ON DECEMBER 1, 1990, AND THAT ALL INFORMATION, LINES, AND DIMENSIONS ARE TRUE AND CORRECT, TO THE BEST OF MY KNOWLEDGE AND BELIEF. I ALSO CERTIFY THAT NO PART OF THIS ADDITION FALLS WITHIN A FLOOD ZONE MARKED "A" AS SHOWN ON U.S. HOUSING AND URBAN DEVELOPMENT COMMUNITY PANEL 4807960008-A DATED NOVEMBER 29, 1977, AND THAT NO PART OF THIS SUBDIVISION FALLS INSIDE THE CURRENT FIVE MILE RADIUS OF THE INCORPORATED BOUNDARIES OF ODESSA, ECTOR COUNTY, TEXAS.

DATED: DECEMBER 1, 1990

William T. Richards
 WILLIAM T. RICHARDS
 REGISTERED PROFESSIONAL LAND SURVEYOR No. 475

THIS PLAT OF "APACHE WEST ADDITION" IS HEREBY APPROVED BY CONSENT OF THE ECTOR COUNTY COMMISSIONERS COURT, DATED December 17, 1990.

ECTOR COUNTY JUDGE

FILED FOR RECORD ON THIS 21st DAY OF December, 1990, AT 4P.M.

RECORDED THIS 21st DAY OF December, 1990, AT 4P.M. IN CABINET A, PAGE 95:A
 ECTOR COUNTY PLAT RECORDS.

Barbara Bedford
 COUNTY CLERK OF ECTOR COUNTY, TEXAS

95A