



ASPEN ADDITION, 2ND FILING

BEING A REPLAT OF LOT 1, BLOCK 1, ASPEN ADDITION
AND AN 11.83 ACRE TRACT LOCATED
IN SECTION 15, BLOCK 41, T-2-S. T&P RR. CO. SURVEY,
ODESSA, MIDLAND COUNTY, TEXAS

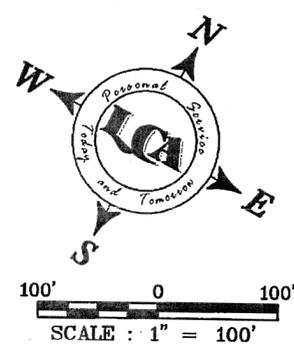

- LEGEND**
- FOUND 1/2" I.R. W/CAP "WEST CO MIDLAND" UNLESS OTHERWISE NOTED
 - SET 1/2" I.R. W/CAP "LCA ODESSA TX"

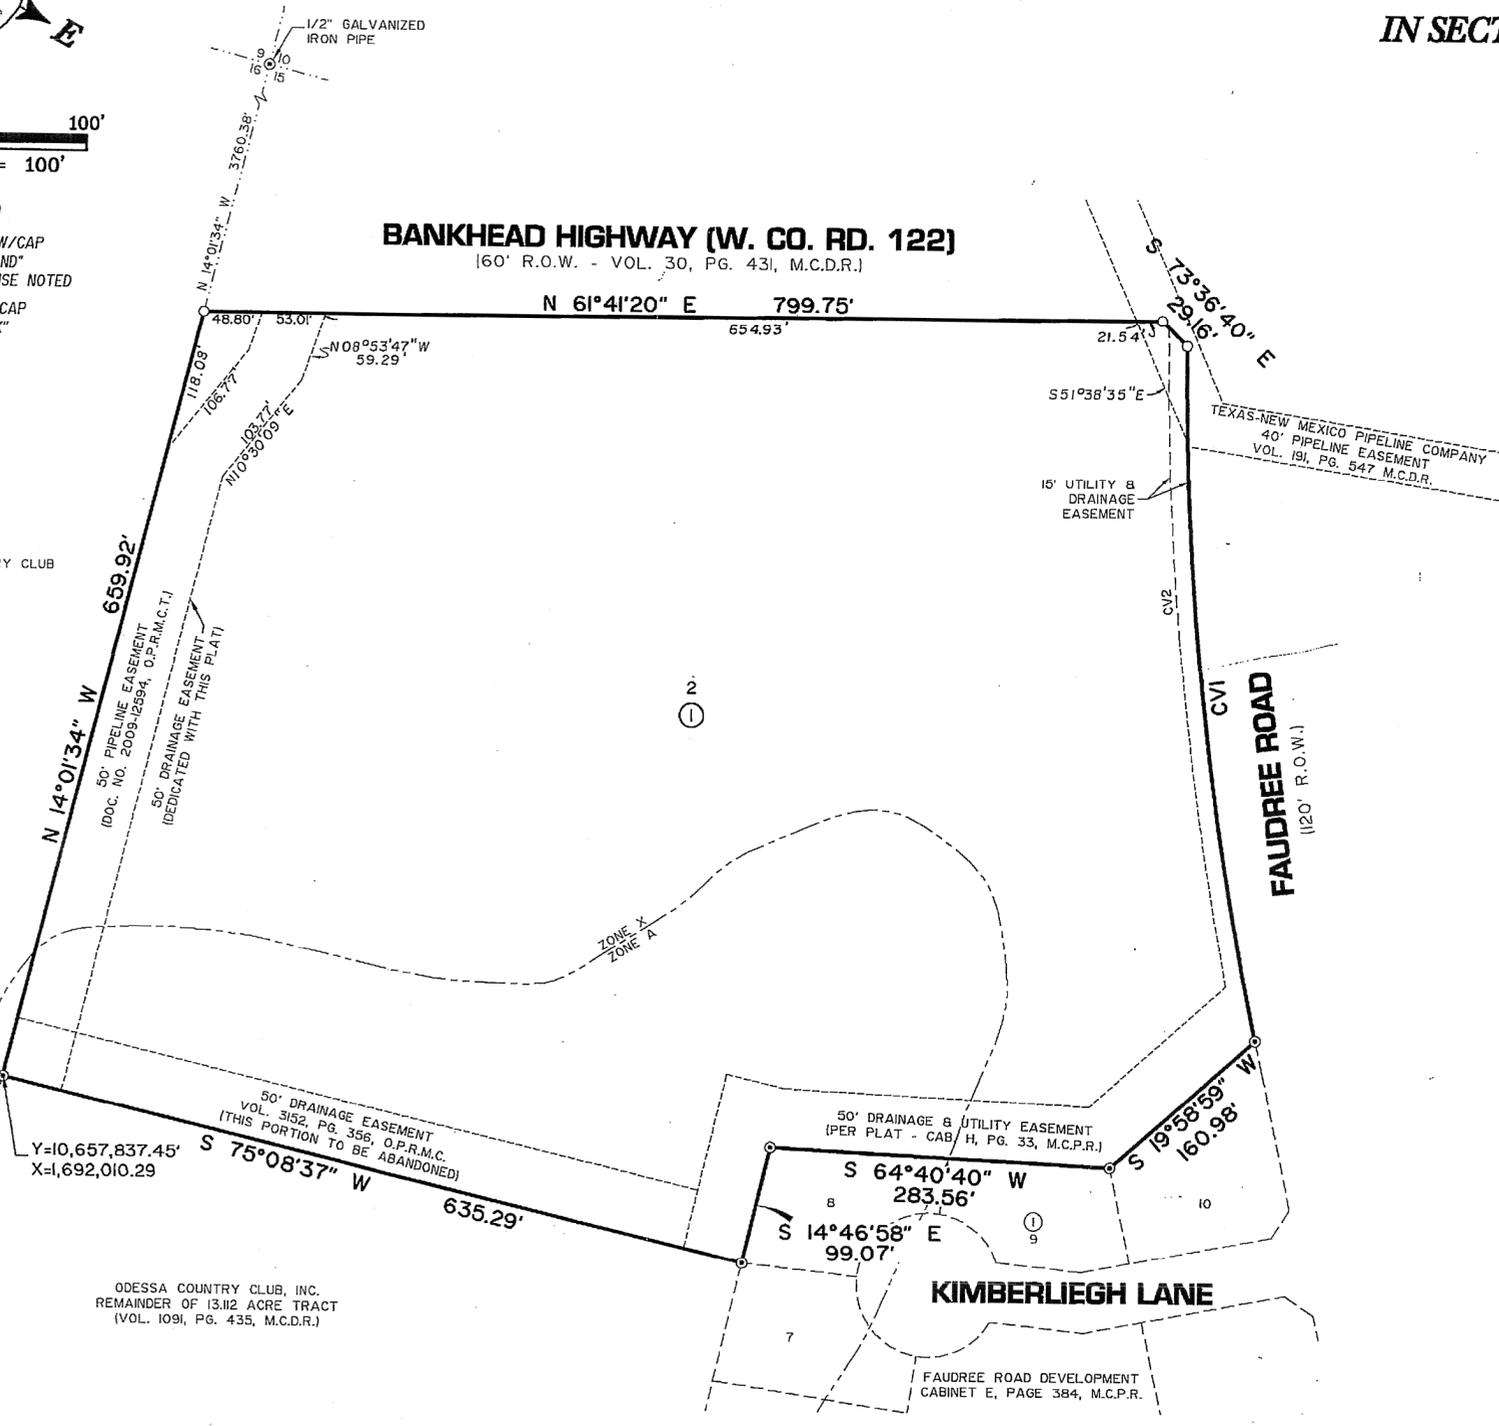

CURVE DATA

CV#	Δ	R	L	CD. BRN.	CD. DIST
CV1	12°14'35"	2726.13'	582.50'	S 34°20'28" E	581.39'
CV2	11°31'20"	2741.13'	551.24'	S 33°40'21" E	550.31'

STATE OF TEXAS
COUNTY OF MONTGOMERY

KNOW ALL MEN BY THESE PRESENT THAT I, THE UNDERSIGNED OWNER OF THE LAND SHOWN ON THIS PLAT AND DESIGNATED AS LOT 1 BLOCK 1, ASPEN ADDITION, AN ADDITION TO THE CITY OF ODESSA, MIDLAND COUNTY, TEXAS AND BEING THE LOT DESCRIBED IN CABINET H PAGE 33, MIDLAND COUNTY PLAT RECORDS, AND 11.83 ACRES COMPRISED OF A 10.63 ACRE TRACT AS RECORDED AS DOCUMENT NUMBER 2012-24041 IN THE OFFICIAL PUBLIC RECORDS OF MIDLAND COUNTY TEXAS AND A 1.20 ACRE TRACT AS RECORDED AS DOCUMENT NUMBER 2012-25840 IN THE OFFICIAL PUBLIC RECORDS OF MIDLAND COUNTY TEXAS, AND LOCATED IN SECTION 15, BLOCK 41, T-2-S, T&P RR CO. SURVEY, MIDLAND COUNTY TEXAS AND WHOSE NAME IS SUBSCRIBED HERETO, THEREBY DEDICATE TO THE USE OF THE PUBLIC FOREVER ALL STREETS, ALLEYS, WATER COURSES, DRAINS, EASEMENTS, PUBLIC PLACES SHOWN HEREON FOR THE PURPOSE AND CONSIDERATION THEREIN EXPRESSED, AND AN EASEMENT OF EGRESS AND INGRESS FOR TRASH COLLECTION PURPOSES IS HEREBY GRANTED.


ASCENSION JUNIPER PROJECT FAUDREE, L.P., A TEXAS LIMITED PARTNERSHIP
BY: ASCENSION PROJECT, INC.,
A TEXAS CORPORATION, ITS GENERAL PARTNER
BY: *Michael E. Novelli*
MICHAEL E. NOVELLI, VICE PRESIDENT

STATE OF TEXAS
COUNTY OF MONTGOMERY

BEFORE ME THE UNDERSIGNED AUTHORITY A NOTARY PUBLIC IN AND FOR THE COUNTY OF MONTGOMERY AND THE STATE OF TEXAS, ON THIS DAY PERSONALLY APPEARED MICHAEL E. NOVELLI, KNOWN TO ME TO BE THE PERSON WHOSE NAME IS SUBSCRIBED TO THE FOREGOING INSTRUMENT, AND ACKNOWLEDGED TO ME THAT HE EXECUTED THE SAME FOR THE PURPOSES AND CONSIDERATIONS THEREIN EXPRESSED AND IN THE CAPACITY THEREIN STATED.

GIVEN UNDER MY HAND AND SEAL OF OFFICE ON THIS DAY OF January 15, 2013

By
NOTARY PUBLIC IN AND FOR THE STATE OF TEXAS

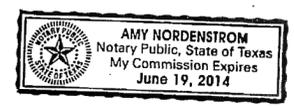

KNOW ALL MEN BY THESE PRESENT THAT I, DOW E KELLY, DO HEREBY CERTIFY THAT I PREPARED THIS PLAT FROM AN ACTUAL AND ACCURATE SURVEY OF THE LAND AND THAT THE CORNER MONUMENTS SHOWN HEREON WERE PROPERLY PLACED UNDER MY SUPERVISION.

DATED 23 Jan, 2013

Dow E Kelly
REGISTERED PROFESSIONAL SURVEYOR



THIS PLAT IS HEREBY APPROVED THIS 6 TH DAY OF December, 2012 BY THE PLANNING AND ZONING COMMISSION, CITY OF ODESSA, TEXAS

Gary S...
CHAIRMAN, PLANNING COMMISSION

Randal J Brunell
DIRECTOR OF PLANNING

CERTIFICATE OF DIRECTOR OF PUBLIC WORKS

I HEREBY CERTIFY THAT ALL REQUIREMENTS OF THE "URBAN DEVELOPMENT ORDINANCE" CONCERNING SUBMISSION AND/OR APPROVAL OF INFORMATION AND DATA TO THE DIRECTOR OF PUBLIC WORKS AND THE CITY ENGINEER REQUIRED FOR FINAL PLAT APPROVAL HAVE BEEN COMPLIED WITH FOR THIS SUBMISSION.

DATED: February 7, 2013

Matthew S. Spruyell
DIRECTOR OF PUBLIC WORKS

PLAT FILED FOR RECORD
MIDLAND COUNTY, TEXAS
No. 2013-5130 CABINET H
DATE 2/11/13 PAGE 194

Coordinates and Elevations shown are relative to the Texas Coordinate System, 1983 NAD and NAVD 1988, Central Zone, Based on City of Odessa's GPS Control Monument "0D8P" with published coordinates of Y=10,662,407.787', X=1,685,243.801' and a NAVD88 elevation of 2924.346', a combined grid factor of 0.999870096, and a Theta angle of -01°00'53".

FLOOD NOTE:
A portion of this property does lie in a Flood Hazard Area "Zone A" as determined by the Federal Emergency Management Agency, according to the Flood Insurance Rate Map prepared for Midland County, Texas Community Panel No. 48329C0175F, dated September 16, 2005.

LCA ENVIRONMENTAL • CIVIL ENGINEERING • LAND SURVEYING
Phone # (432) 332-5058 E-Mail: lca@lcaodessa.com F-001363
521 North Texas, Odessa Tx. 79761 Copyright 2012 LCA
Personal Service, Today and Tomorrow