

ATLAS INDUSTRIAL PARK

AN ADDITION TO THE CITY OF ODESSA, ECTOR COUNTY, TEXAS BEING A SUBDIVISION OF 10.19 ACRES OUT OF SECTION 35, BLOCK 42, T-2-S, T.&P. RY. CO. SURVEY, ECTOR COUNTY, TEXAS

STATE OF MICHIGAN:
COUNTY OF WAYNE:

KNOW ALL MEN BY THESE PRESENTS THAT WE, THE UNDERSIGNED, BEING THE PRESENT OWNERS OF THE LAND SHOWN ON THIS PLAT AND DESIGNATED AS "ATLAS INDUSTRIAL PARK", AN ADDITION TO THE CITY OF ODESSA, ECTOR COUNTY, TEXAS, BEING A SUBDIVISION OF 10.19 ACRES OUT OF SECTION 35, BLOCK 42, T-2-S, T.&P. RY. CO. SURVEY, ECTOR COUNTY, TEXAS; AND WHOSE NAMES ARE SUBSCRIBED HERETO, DO HEREBY DEDICATE TO THE USE OF THE PUBLIC FOREVER ALL STREETS, ALLEYS, WATER COURSES, DRAINS, EASEMENTS, AND PUBLIC PLACES SHOWN THEREON FOR THE PURPOSE AND CONSIDERATION THEREIN EXPRESSED, AND AN EASEMENT OF INGRESS AND EGRESS FOR TRASH COLLECTION PURPOSES IS HEREBY GRANTED.

ATLAS OIL COMPANY

ATTEST

[Signature]
Michael Evans, Executive Vice President

[Signature]
David Barnes, Secretary

STATE OF MICHIGAN:
COUNTY OF WAYNE:

THIS INSTRUMENT WAS ACKNOWLEDGED BEFORE ME ON November 15 2010, BY MICHAEL EVANS, EXECUTIVE VICE PRESIDENT OF ATLAS OIL COMPANY.

11-12-15
MY COMMISSION EXPIRES

[Signature]
NOTARY PUBLIC, STATE OF MICHIGAN

Bridget Campion
PRINTED NAME OF NOTARY


BRIDGET CAMPION
NOTARY PUBLIC, OAKLAND COUNTY, MI
MY COMMISSION EXPIRES NOVEMBER 12, 2015

STATE OF TEXAS:
COUNTY OF ECTOR:

KNOW ALL MEN BY THESE PRESENTS THAT I, S. W. HOWELL, A REGISTERED PROFESSIONAL LAND SURVEYOR OF THE STATE OF TEXAS, DO HEREBY CERTIFY THAT I PREPARED THIS PLAT FROM AN ACTUAL AND ACCURATE SURVEY OF THE LAND AND THAT THE CORNER MONUMENTS SHOWN HEREON WERE PROPERLY PLACED UNDER MY SUPERVISION.

DATED: July 28, 2010

[Signature]
S. W. HOWELL
REGISTERED PROFESSIONAL LAND SURVEYOR

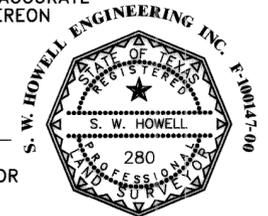

CERTIFICATE OF DIRECTOR OF PUBLIC WORKS

I HEREBY CERTIFY THAT ALL REQUIREMENTS OF THE "URBAN DEVELOPMENT ORDINANCE" CONCERNING SUBMISSION AND/OR APPROVAL OF INFORMATION AND DATA TO THE DIRECTOR OF PUBLIC WORKS AND THE CITY ENGINEER, REQUIRED FOR FINAL PLAT APPROVAL, HAVE BEEN COMPLIED WITH FOR THIS SUBMISSION.

DATED: December 9, 2010
[Signature]
DIRECTOR OF PUBLIC WORKS

APPROVED THIS 5TH DAY OF AUGUST, 2010, BY THE PLANNING COMMISSION OF THE CITY OF ODESSA, TEXAS.

[Signature]
CHAIRMAN


[Signature]
DIRECTOR OF PLANNING

FILED FOR RECORD THIS 14TH DAY OF December, 2010, 1148a M.,

RECORDED THIS 14TH DAY OF December, 2010, 1148a M., IN

CABINET B, PAGE 71-A, ECTOR COUNTY PLAT RECORDS.

[Signature]
COUNTY CLERK OF ECTOR COUNTY, TEXAS

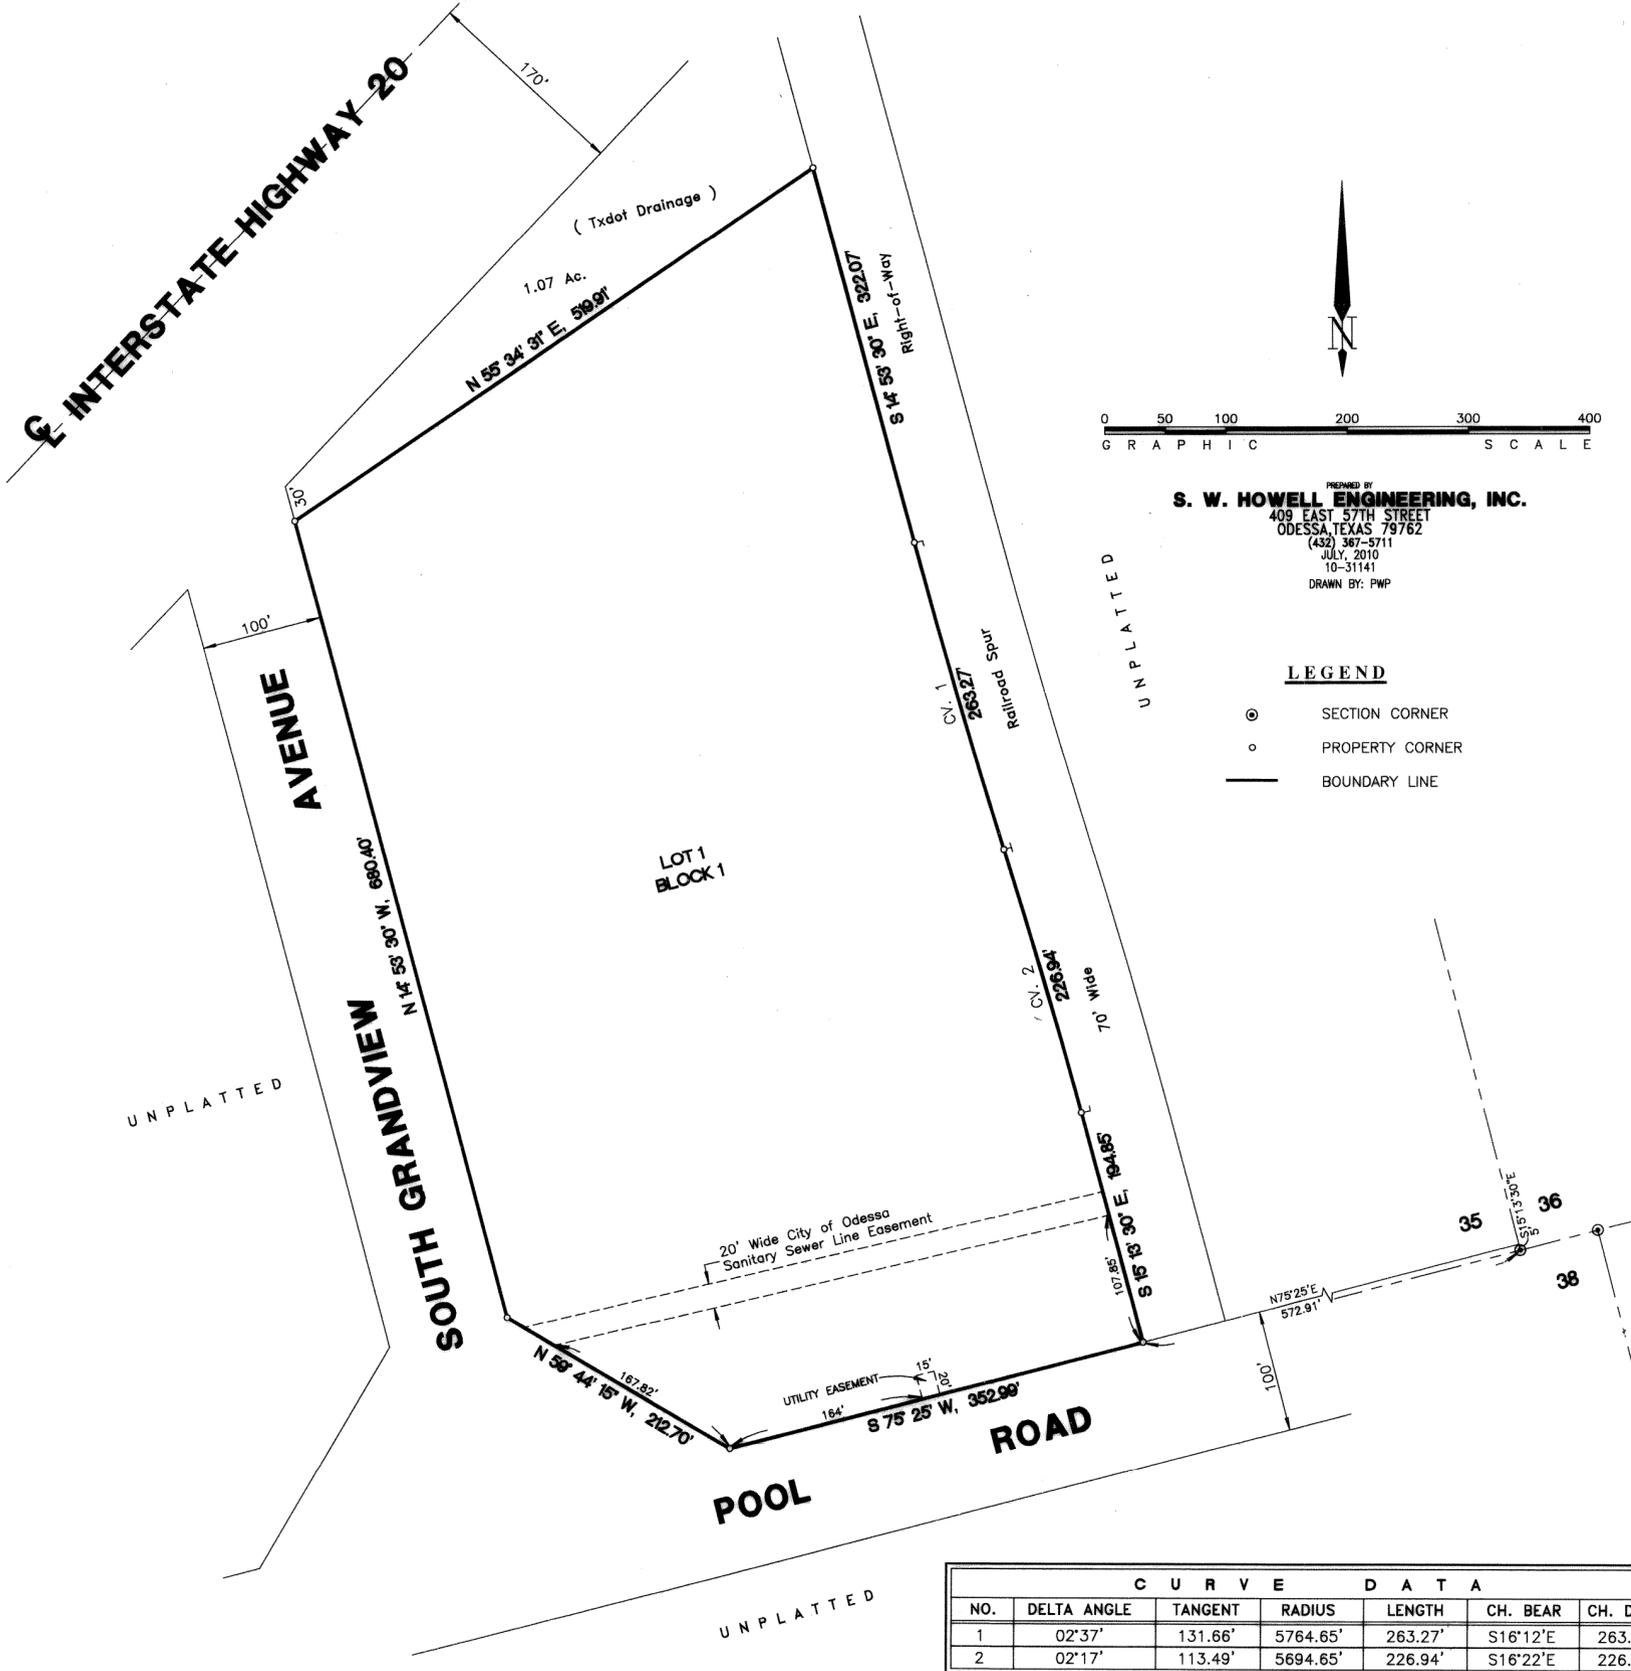

PREPARED BY
S. W. HOWELL ENGINEERING, INC.
409 EAST 57TH STREET
ODESSA, TEXAS 79762
(432) 367-5711
JULY, 2010
10-31141
DRAWN BY: PWP

- LEGEND**
- ⊙ SECTION CORNER
 - PROPERTY CORNER
 - BOUNDARY LINE

CURVE DATA						
NO.	DELTA ANGLE	TANGENT	RADIUS	LENGTH	CH. BEAR	CH. DIST
1	02°37'	131.66'	5764.65'	263.27'	S16°12'E	263.25'
2	02°17'	113.49'	5694.65'	226.94'	S16°22'E	226.93'