


REPLAT BLOCK 6 BEATY ADDITION

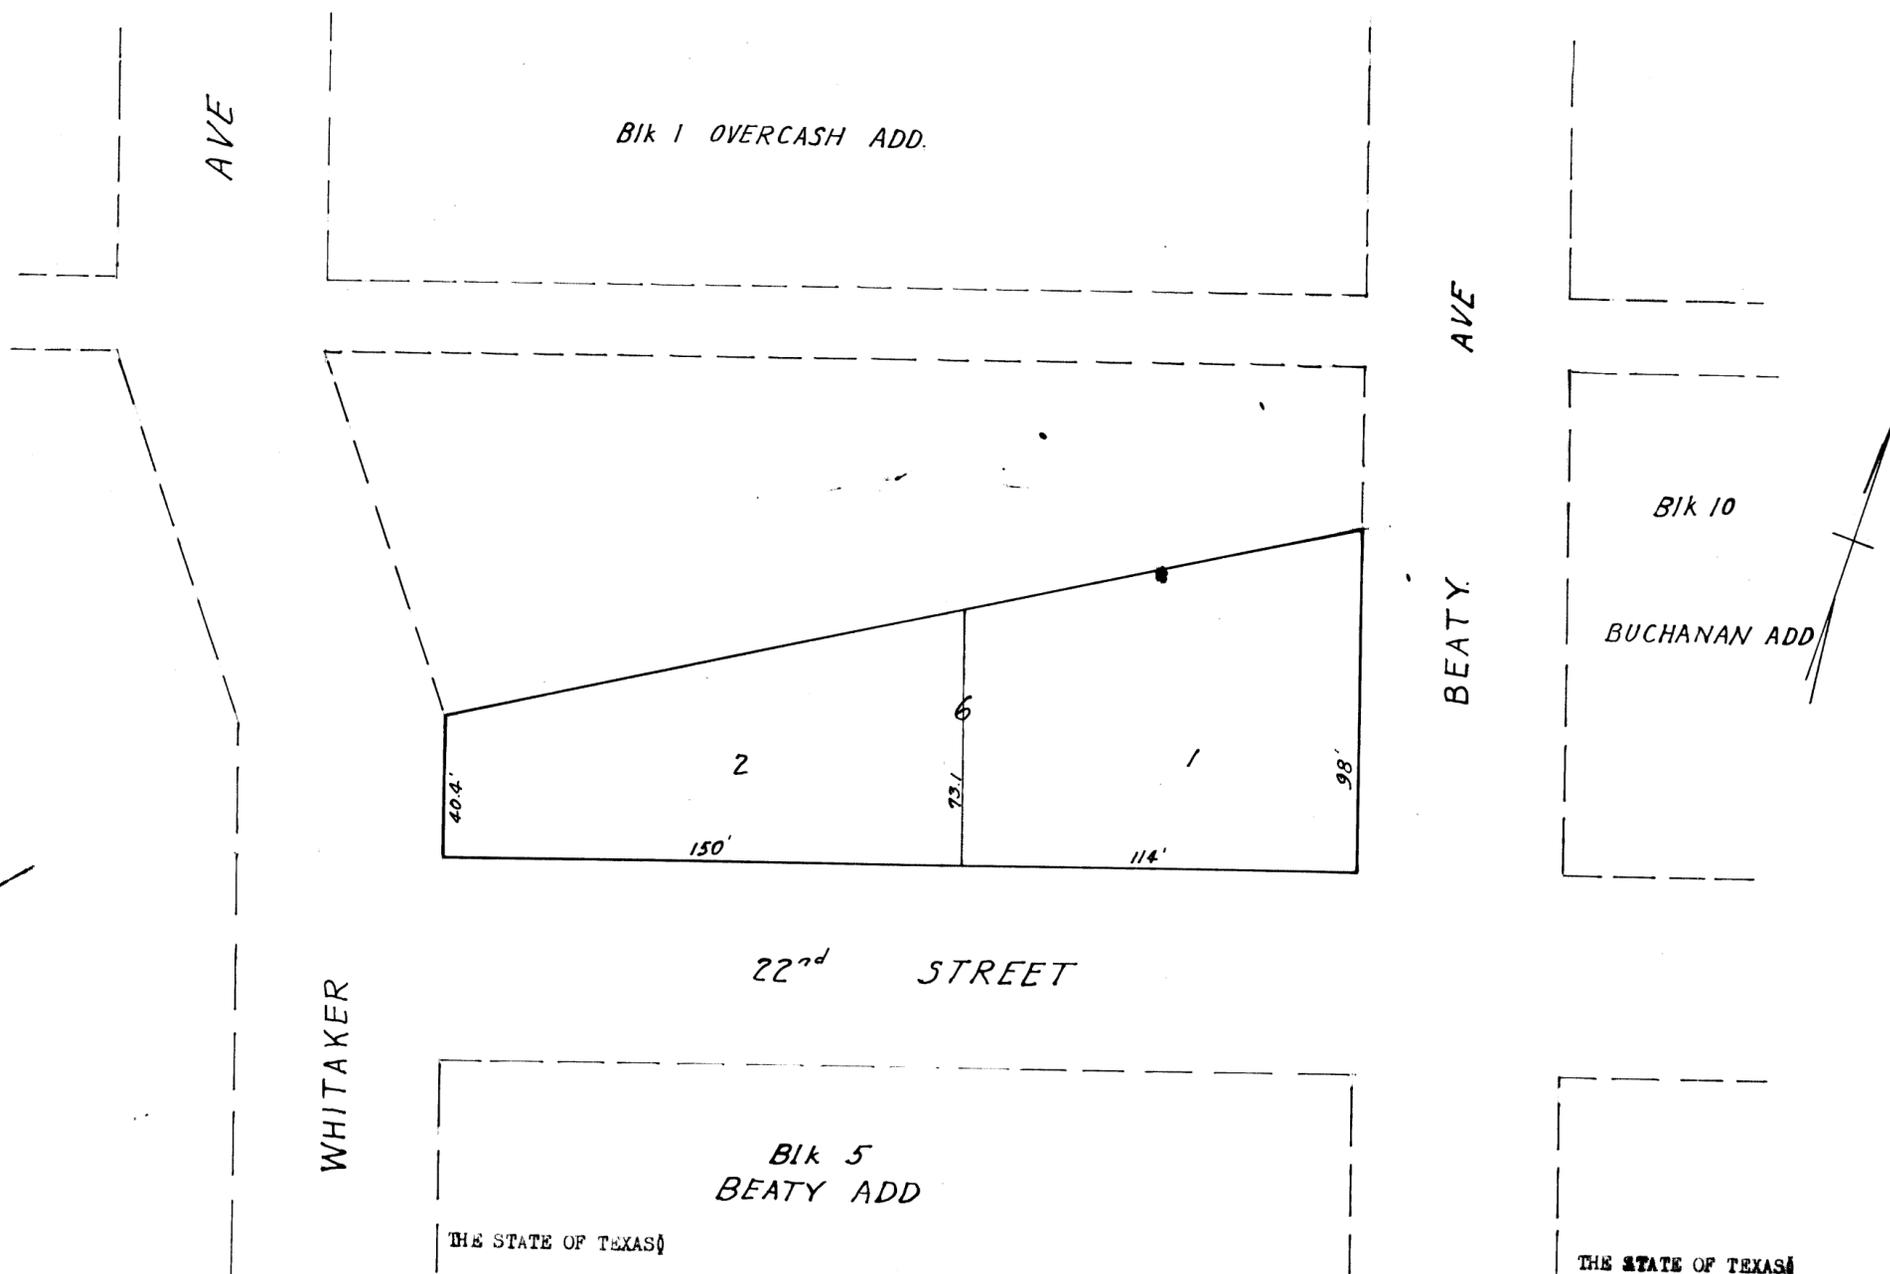

THE STATE OF TEXAS  
 COUNTY OF ECTOR    §    KNOWN ALL MEN BY THESE PRESENT:

That I, Willie Beaty Martin joined by husband Will A. Martin, being the owner of Block 6, Beaty Addition in Odessa, Texas do hereby replat said block 6.


WITNESS my hand on this 28 day of Sept 1949.

*Willie Beaty Martin*  
*Will A. Martin*

THE STATE OF TEXAS  
 COUNTY OF ECTOR    §

Before me the undersigned authority a Notary Public in and for Ector County, Texas on this day personally appeared Willie Beaty Martin and husband Will A. Martin known to me to be the person whose names are subscribed to the foregoing instrument, and acknowledged that they executed the same for the purpose and consideration therein expressed.

Given under my hand and seal of office, this 28 day of Sept, 1949.

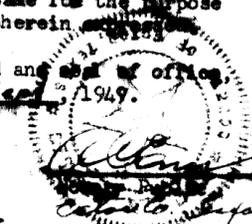

Recommended *of Odessa*  
 Planning Board  
 Approved *A. Brown*  
 Mayor  
 Noted *Ray*  
 City Manager

Attest *R. L. Nathan*  
 City Sec'y.

*Filed for Record Sept. 29, 1949 - 11:00 a.m.*  
*Recorded Sept. 29, 1949 - 11:05 a.m.*  
*Edna Smith Co. clerk, Ector Co. Texas*

*Restrictions*