
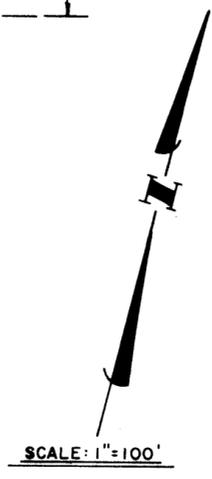


38

80-96

HARRISDALE 4TH FIL.

REPLAT OF LOTS 48 THRU 51, BLOCK 5,
OF THE REPLAT OF LOTS 1 THRU 6, BLOCK 5,
OF THE REPLAT OF
BECKWOOD TERRACE
ODESSA, ECTOR COUNTY, TEXAS

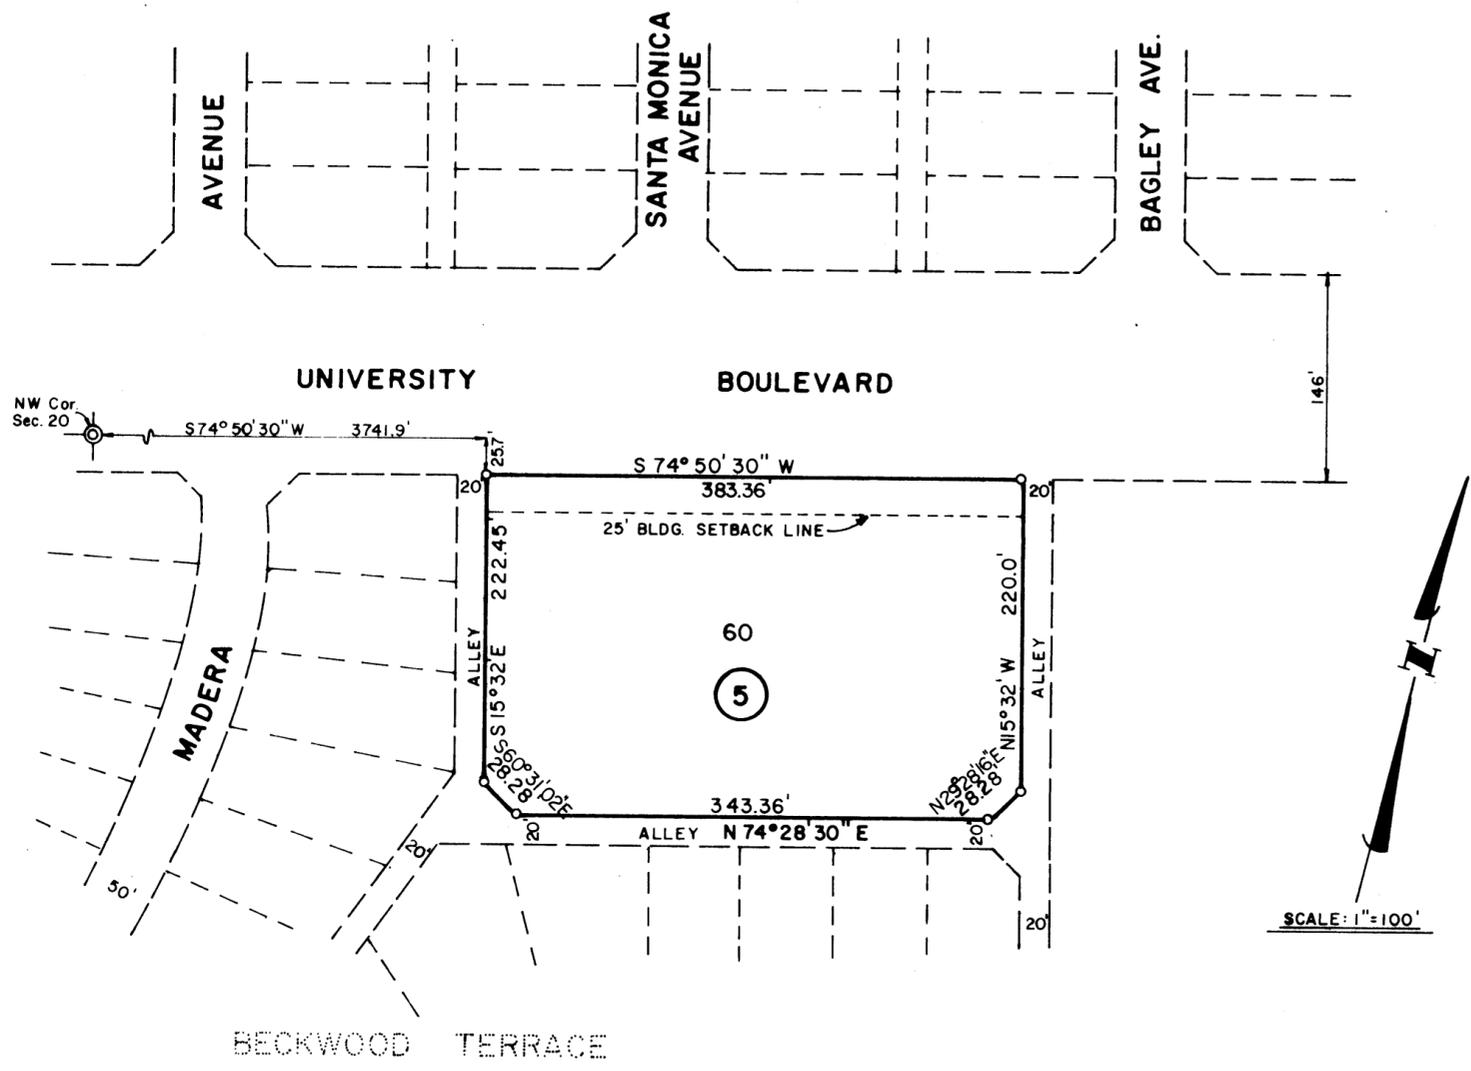

THE STATE OF TEXAS
COUNTY OF ECTOR

KNOW ALL MEN BY THESE PRESENTS:

THAT THE UNDERSIGNED OWNER OF THE LAND SHOWN ON THIS PLAT AND DESIGNATED AS "REPLAT OF LOTS 48 THRU 51, BLOCK 5, OF THE REPLAT OF LOTS 1 THRU 6, BLOCK 5, OF THE REPLAT OF BECKWOOD TERRACE," AN ADDITION TO THE CITY OF ODESSA, ECTOR COUNTY, TEXAS, AND WHOSE NAME IS SUBSCRIBED HERETO, DO HEREBY DEDICATE TO THE USE OF THE PUBLIC FOREVER ALL STREETS, ALLEYS, WATER COURSES, DRAINS, EASEMENTS, AND PUBLIC PLACES SHOWN HEREON, FOR THE PURPOSES AND CONSIDERATION HEREIN EXPRESSED.

WESTWOOD BAPTIST CHURCH

James L. Hinesly
JAMES L. HINESLY
CHAIRMAN OF BUILDING COMMITTEE

THE STATE OF TEXAS
COUNTY OF ECTOR

BEFORE ME, THE UNDERSIGNED AUTHORITY, A NOTARY PUBLIC IN AND FOR ECTOR COUNTY, TEXAS, ON THIS DAY PERSONALLY APPEARED JAMES L. HINESLY, KNOWN TO ME TO BE THE PERSON WHOSE NAME IS SUBSCRIBED TO THE FOREGOING INSTRUMENT, AND ACKNOWLEDGED TO ME THAT THE SAME WAS THE ACT OF THE WESTWOOD BAPTIST CHURCH, AND THAT HE EXECUTED THE SAME AS THE ACT OF SAID CHURCH, FOR THE PURPOSES AND CONSIDERATION THEREIN STATED, AND IN THE CAPACITY THEREIN STATED.

GIVEN UNDER MY HAND AND SEAL OF OFFICE THIS 14TH DAY OF JULY, 1980.

James L. Jordan
NOTARY PUBLIC IN AND FOR ECTOR COUNTY, TEXAS
3-25-84

KNOW ALL MEN BY THESE PRESENTS:

THAT I, GARY N. HANER, DO HEREBY CERTIFY THAT I PREPARED THIS PLAT FROM AN ACTUAL AND ACCURATE SURVEY OF THE LAND, AND THAT THE CORNER MONUMENTS SHOWN HEREON WERE PROPERLY PLACED, UNDER MY SUPERVISION.

DATED JULY 11, 1980.

Gary N. Haner
REGISTERED PUBLIC SURVEYOR

CERTIFICATE OF DIRECTOR OF PUBLIC WORKS:

I HEREBY CERTIFY THAT ALL REQUIREMENTS OF THE "URBAN DEVELOPMENT ORDINANCE" CONCERNING SUBMISSION AND/OR APPROVAL OF INFORMATION AND DATA TO THE DIRECTOR OF PUBLIC WORKS AND THE CITY ENGINEER, REQUIRED FOR FINAL PLAT APPROVAL, HAVE BEEN COMPLIED WITH FOR THIS SUBMISSION.

DATED SEPT. 24, 1980

Bob L. Hanover
DIRECTOR OF PUBLIC WORKS

APPROVED THIS 10TH DAY OF JULY, 1980, BY THE PLANNING BOARD OF THE CITY OF ODESSA, TEXAS.

John F. Wick
CHAIRMAN

Judith L. Miller
DIRECTOR OF PLANNING

APPROVED THIS 22ND DAY OF JULY, 1980, BY THE CITY COUNCIL OF THE CITY OF ODESSA, TEXAS.

Bob De Bryant
MAYOR

R. L. Smith
CITY MANAGER

Lena Walker
CITY SECRETARY

FILED FOR RECORD THIS 8th DAY OF Oct, 1980, AT 4 P. M. RECORDED THIS 8th DAY OF Oct, 1980, AT 4 P. M., IN VOLUME 22, PAGE 38, ECTOR COUNTY PLAT RECORDS.

Lucille W. ...
COUNTY CLERK, ECTOR COUNTY, TEXAS