



BECKWOOD TERRACE ADDITION 2ND FILING

BEING A SUBDIVISION OF 13.86 ACRES OF LAND
IN THE WEST PART OF SECTION 20, BLOCK 42, T-2-S
T & P RAILWAY CO SURVEY
ECTOR COUNTY, TEXAS.

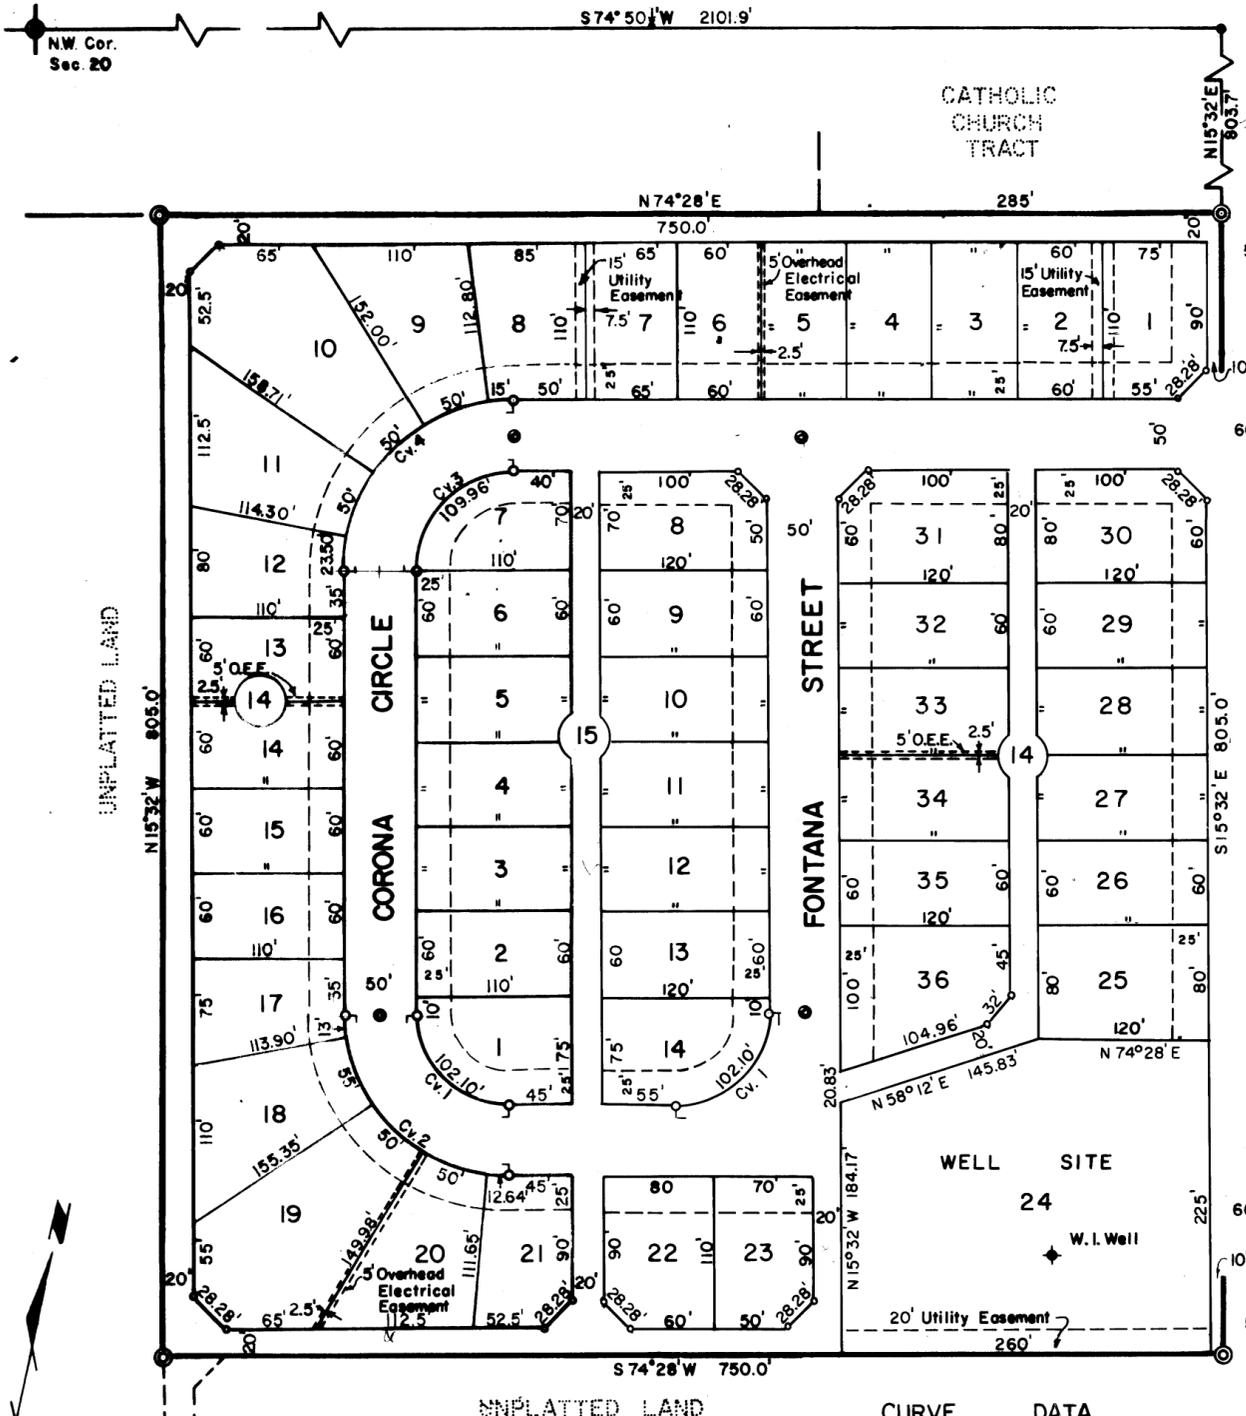

Cv. No.	CURVE DATA			
	A	D	T	L
1	90°00'	88°08'51"	65	102.10'
2	90°00'	49°49'21"	115	180.64'
3	90°00'	81°51'04"	70	109.96'
4	90°00'	47°44'47"	120	188.50'

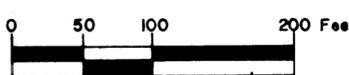

- LEGEND**
- Monument
 - ⊙ Section Corner
 - ⊙ Subdivision Corner
 - ◆ Water Injection Well
 - Property Line
 - 20' Cutback

STATE OF TEXAS:
COUNTY OF ECTOR:

KNOW ALL MEN BY THESE PRESENTS

WE, THE UNDERSIGNED OWNERS OF THE LAND SHOWN ON THIS PLAT AND DESIGNATED AS "BECKWOOD TERRACE ADDITION, 2ND FILING," AN ADDITION TO THE CITY OF ODESSA, ECTOR COUNTY, TEXAS, AND WHOSE NAMES ARE SUBSCRIBED HERETO, HEREBY DEDICATE TO THE USE OF THE PUBLIC FOREVER ALL STREETS, ALLEYS, WATER COURSES, DRAINS, EASEMENTS, AND PUBLIC PLACES THEREON SHOWN FOR THE PURPOSE AND CONSIDERATION THEREIN EXPRESSED.

"FIRST SAVINGS & LOAN ASSOCIATION"

Emil F. Beck ATTEST: *Jane Dawson*
EMIL F. BECK, PRESIDENT JANE DAWSON, SECRETARY

STATE OF TEXAS:
COUNTY OF ECTOR:

BEFORE ME THE UNDERSIGNED AUTHORITY

A NOTARY PUBLIC IN AND FOR COUNTY OF ECTOR AND STATE OF TEXAS, ON THIS DAY PERSONALLY APPEARED EMIL BECK, KNOWN TO ME TO BE THE PERSON AND OFFICER WHOSE NAME IS SUBSCRIBED TO THE FOREGOING INSTRUMENT AND ACKNOWLEDGED TO ME THAT THE SAME WAS THE ACT OF SAID FIRST SAVING & LOAN ASSOCIATION, A TEXAS CORPORATION, AND THAT HE EXECUTED THE SAME AS THE ACT OF SAID CORPORATION FOR THE PURPOSES AND CONSIDERATION THEREIN EXPRESSED AND IN THE CAPACITY THEREIN STATED.

GIVEN UNDER MY HAND AND SEAL OF OFFICE ON THIS 2nd DAY OF June, 1976.

Bernice F. Johnson
NOTARY PUBLIC IN AND FOR ECTOR COUNTY, TEXAS

KNOW ALL MEN BY THESE PRESENTS

THAT I, KENNETH E. ESMOND, DO HEREBY CERTIFY THAT I PREPARED THIS PLAT FROM AN ACTUAL AND ACCURATE SURVEY OF THE LAND AND THAT THE CORNER MONUMENTS SHOWN HEREON WERE PROPERLY PLACED UNDER MY SUPERVISION.

DATED: June 23, 1976. *Kenneth E. Esmond*
REGISTERED PUBLIC SURVEYOR

CERTIFICATE OF DIRECTOR OF PUBLIC WORKS:

I HEREBY CERTIFY THAT ALL REQUIREMENTS OF THE "URBAN DEVELOPMENT ORDINANCE" CONCERNING SUBMISSION AND/OR APPROVAL OF INFORMATION AND DATA TO THE DIRECTOR OF PUBLIC WORKS AND THE CITY ENGINEER REQUIRED FOR FINAL PLAT APPROVAL HAVE BEEN COMPLIED WITH FOR THIS SUBMISSION.

DATED: July 2nd, 1976. *Bryan D. Henderson*
DIRECTOR OF PUBLIC WORKS

APPROVED THIS 10th DAY OF JUNE, 1976, BY THE PLANNING BOARD OF THE CITY OF ODESSA, TEXAS.

R.B. Hampton CHAIRMAN *Judy Miller* DIRECTOR OF PLANNING

APPROVED THIS 15th DAY OF June, 1976, BY THE CITY COUNCIL OF THE CITY OF ODESSA, TEXAS.

D.B. Hemphill MAYOR *James Phillips* CITY MANAGER *Linda Martin* deputy CITY SECRETARY

FILED FOR RECORD THIS 2 DAY OF July, 1976, AT 4 P.M.
RECORDED THIS 2 DAY OF July, 1976, AT 4 P.M.,
IN VOL. 17, PAGE 30, ECTOR COUNTY PLAT RECORDS.

Racelle Holz
COUNTY CLERK OF ECTOR COUNTY, TEXAS