


BRENTWOOD

25'

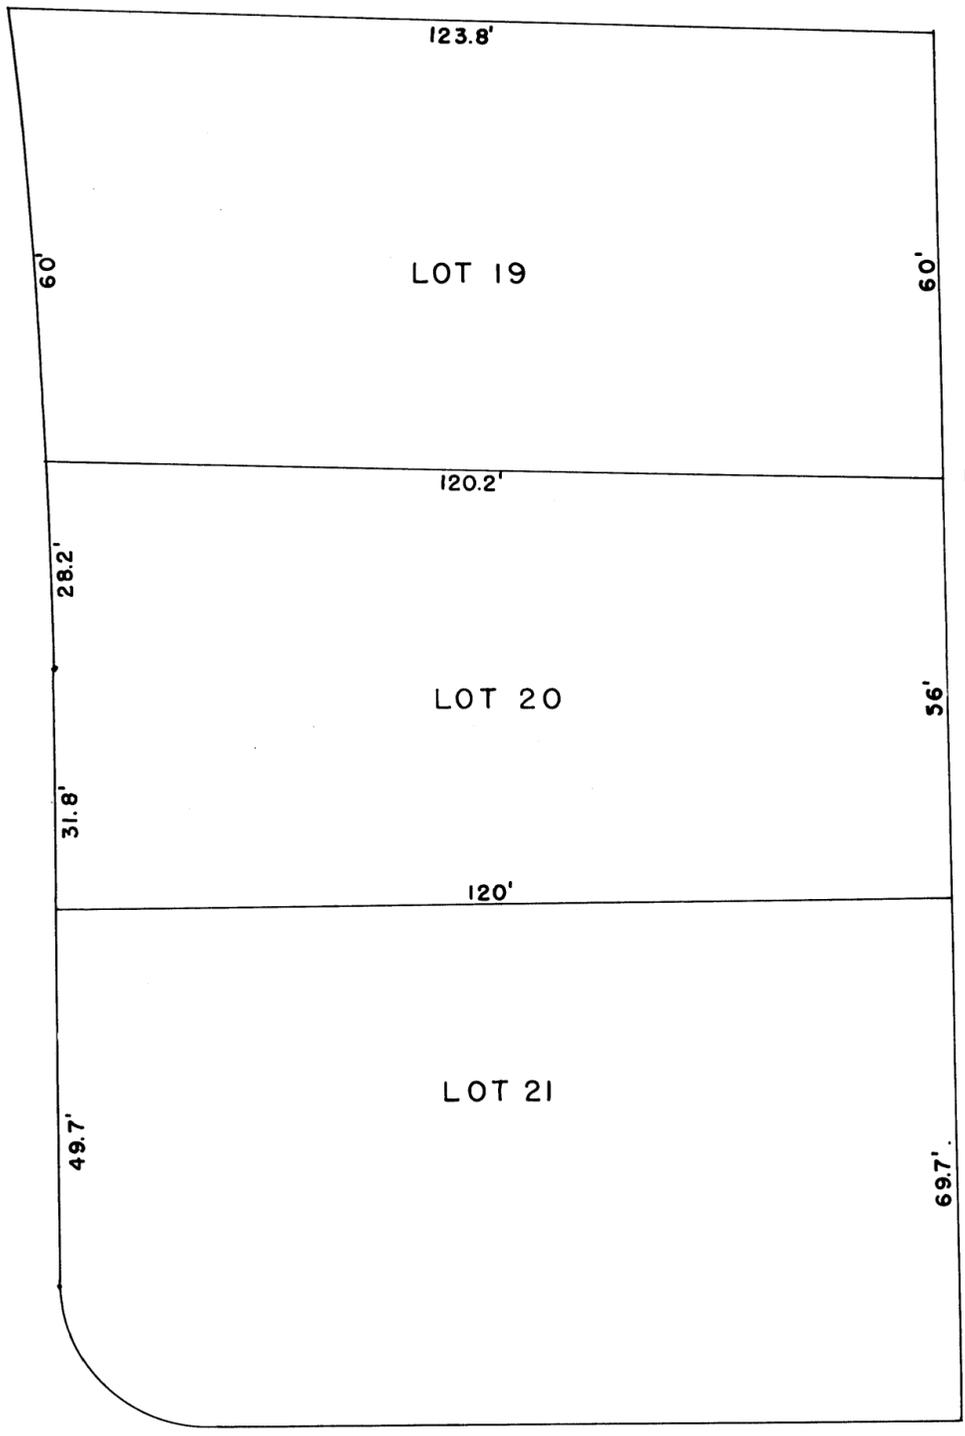

Scale: 1"=20'

REPLAT LOT 20 BLOCK 18  
OF RHOADES REPLAT OF  
BELLAIRE HEIGHTS, ODESSA  
ECTOR COUNTY TEXAS

Approved R. B. Rush City Planning Board

Approved Fred C. Gage, Mayor

Noted by Dick S. Pepin, City Manager

Attest R. H. Alvey, City Secretary

STATE OF TEXAS:  
COUNTY OF ECTOR:

We, J.D. LaQuey & Son being the present owners of Lot 20 Block 18 Rhoades Replat of Bellaire Heights an addition to the City of Odessa, Ector County, Texas do hereby cause Lot 20 Block 18 to be replated causing the lot dimensions to be changed as shown on the above plat.

STATE OF TEXAS:  
COUNTY OF ECTOR:

J.D. LaQuey J.D. LaQuey - Pres. Ralph L. LaQuey Ralph L. LaQuey - Sec.

Before me, the undersigned, a Notary Public in and for the said County and State, on this day personally appeared J.D. LaQuey & Son, known to me to be the persons whose names are subscribed to the foregoing instrument and acknowledged to me that they have executed the same for the purposes and considerations therein expressed

Given under my Hand and Seal of Office this 20 day of August 1952

Garlen G. Eubanks  
Notary Public in and for Ector County Texas  
Garlen G. Eubanks

STATE OF TEXAS:  
COUNTY OF ECTOR:

I, John R. Wilson, Licensed State Land Surveyor of Texas, do hereby certify that lot 20 block 18 Rhoades Replat of Bellaire Heights Odessa, Ector County, Texas has been surveyed by me on the ground, and I found dimensions to be as shown on above plat.

John R. Wilson 8/17/52  
John R. Wilson  
Licensed State Land Surveyor  
of Texas

Filed for record Sept. 2, 1952 at 10 A.M.

Recorded Sept. 2, 1952 at 11 A.M.

Edna Smith  
County Clerk  
Ector Co. Texas