


BENGE ~ ADDITION

TO THE TOWNSITE OF NOTREES, ECTOR COUNTY, TEXAS
 A subdivision of 9.42 acres of land in the NE
 part of Section 18, Block 45, Township 1-South
 T & P RR Co. Survey, Ector County, Texas

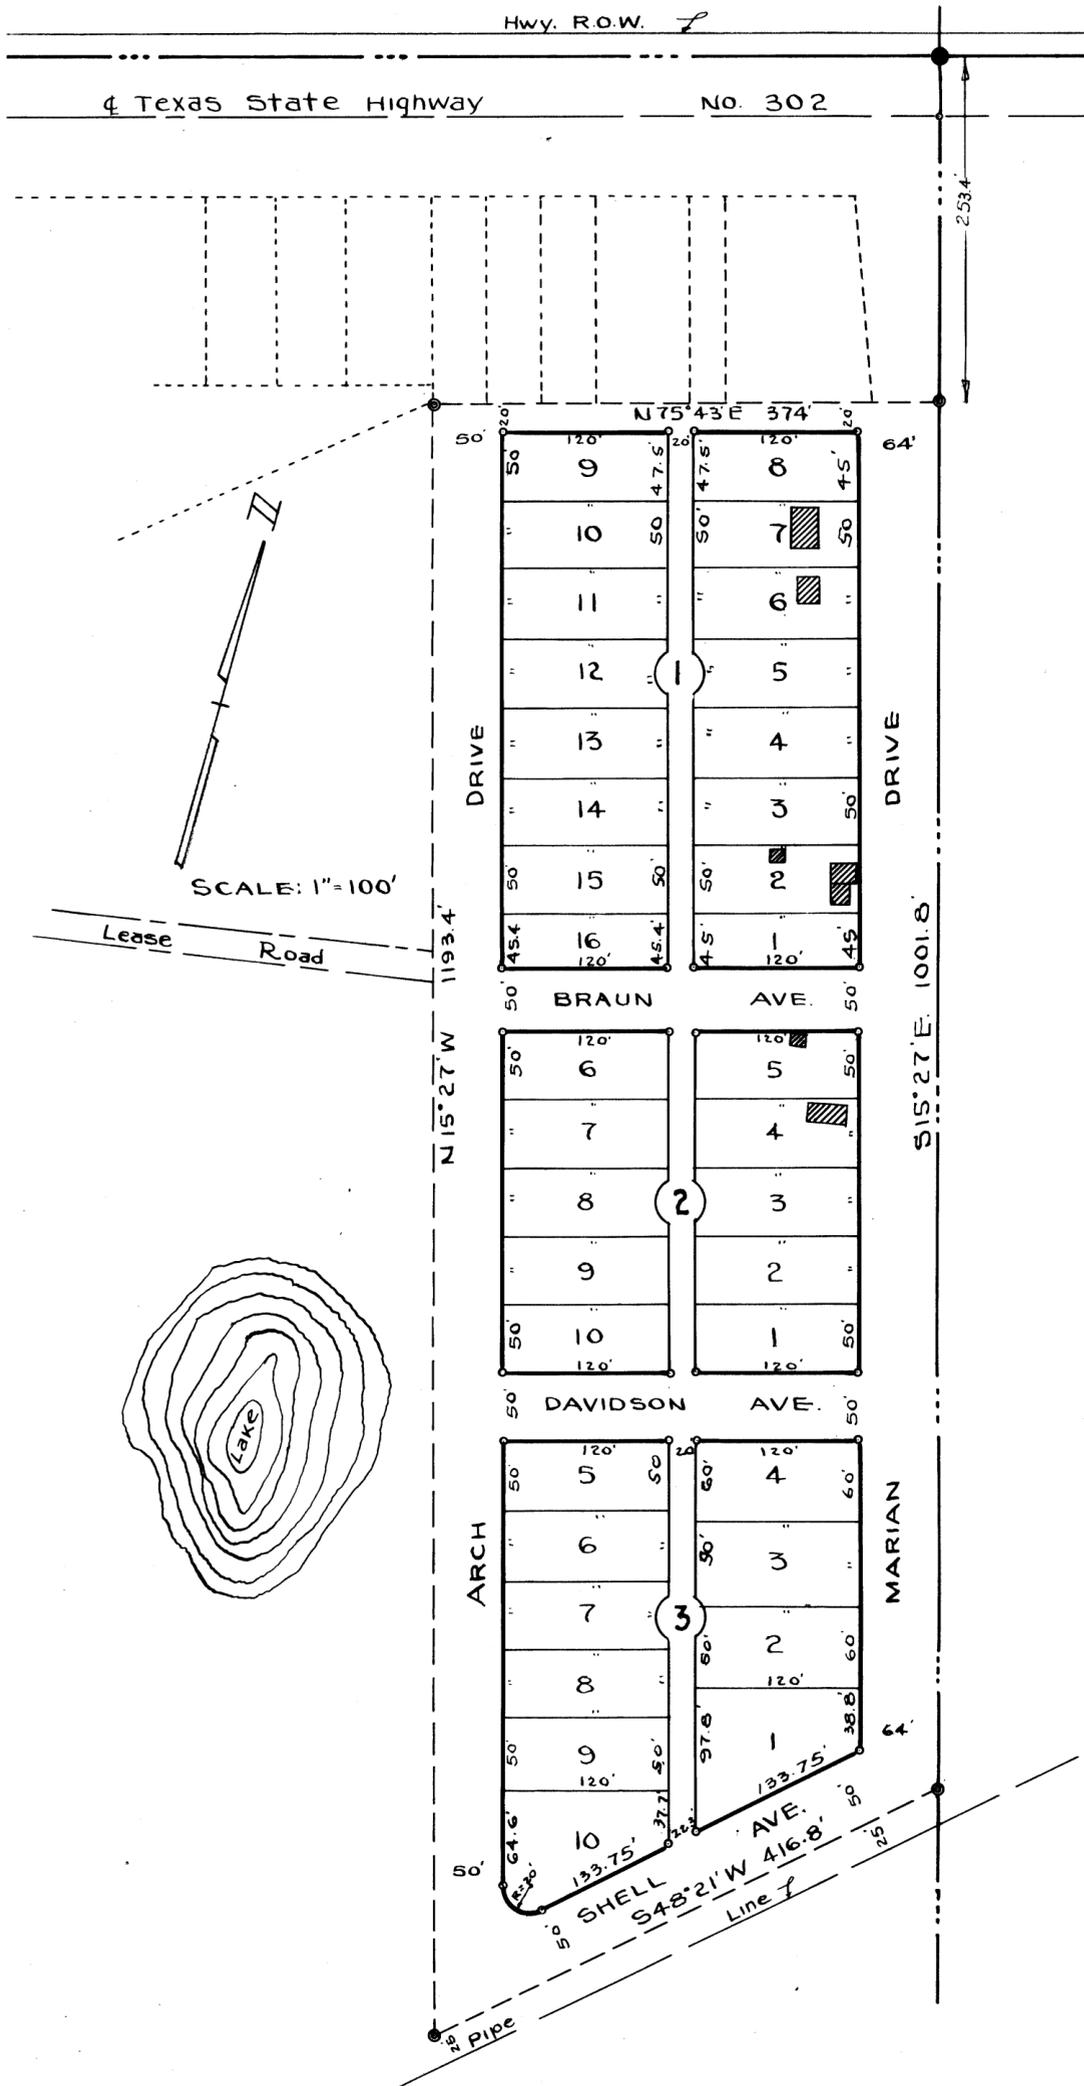

STATE OF TEXAS
 COUNTY OF ECTOR

KNOW ALL MEN BY THESE PRESENTS

That I, Arch H. Benge and wife, Marian Goldwire Benge, as owners of 9.42 acres of land in the NE part of Section 18, Block 45, Township 1-South, T & P RR Co. Survey, Ector County, Texas, have caused the same to be subdivided into lots, blocks, streets and alleys, as shown, and hereby designate such subdivision as "BENGE ADDITION" and dedicate the streets and alleys to the public, but in the event all or part of said streets or alleys shall cease to be used as such, the title to such unused streets or alleys shall revert to us, our heirs or assigns

WITNESS OUR HANDS ON THIS 25 DAY OF July, 1949

Arch H. Benge
 Arch H. Benge

Marian Goldwire Benge
 Marian Goldwire Benge

STATE OF TEXAS
 COUNTY OF ECTOR

I, KENNETH E. ESMOND, County Surveyor of Ector County, Texas, do hereby certify that the above plat of "Benge Addition" Subdivision, represents a survey made by me on the ground and that the lines and dimensions as shown are true and correct to the best of my knowledge and belief.

Dated June , 1949

Kenneth E. Esmond
 County Surveyor of Ector County, Texas

STATE OF TEXAS
 COUNTY OF ECTOR

Before me, the undersigned, a Notary Public in and for said County and State, on this day personally appeared Arch H. Benge and wife, Marian Goldwire Benge, known to me to be the persons whose names are subscribed to the foregoing instrument, and said Marian Goldwire Benge having been examined by me privily and apart from her husband, and having the same fully explained to her, the said Marian Goldwire Benge, acknowledged such instrument to be her act and deed; declared that she had willingly signed the same for the purposes and considerations therein expressed, and that she did not wish to retract it.

Given under my hand and seal of office on this 25 day of July, 1949

Lain June Neely
 Notary Public in and for Ector County, Texas

This plat of Benge Addition Subdivision was approved at a regular meeting of the Ector County Commissioners Court on the 27th day of June, 1949

Rayman Steffer
 County Judge of Ector County

Filed for Record August 3, 1949 1:35 P.M.
 Recorded: August 3, 1949, 1:40 P.M.

Edna Smith
 County Clerk Ector County, Texas.

No Restrictions Recorded.