


BOLES INDUSTRIAL SITES

A SUBDIVISION OF 100.33 ACRES OF LAND
 IN SECTION 39, BLOCK 43, T-2-S
 T&P RR COMPANY SURVEY
 ECTOR COUNTY, TEXAS

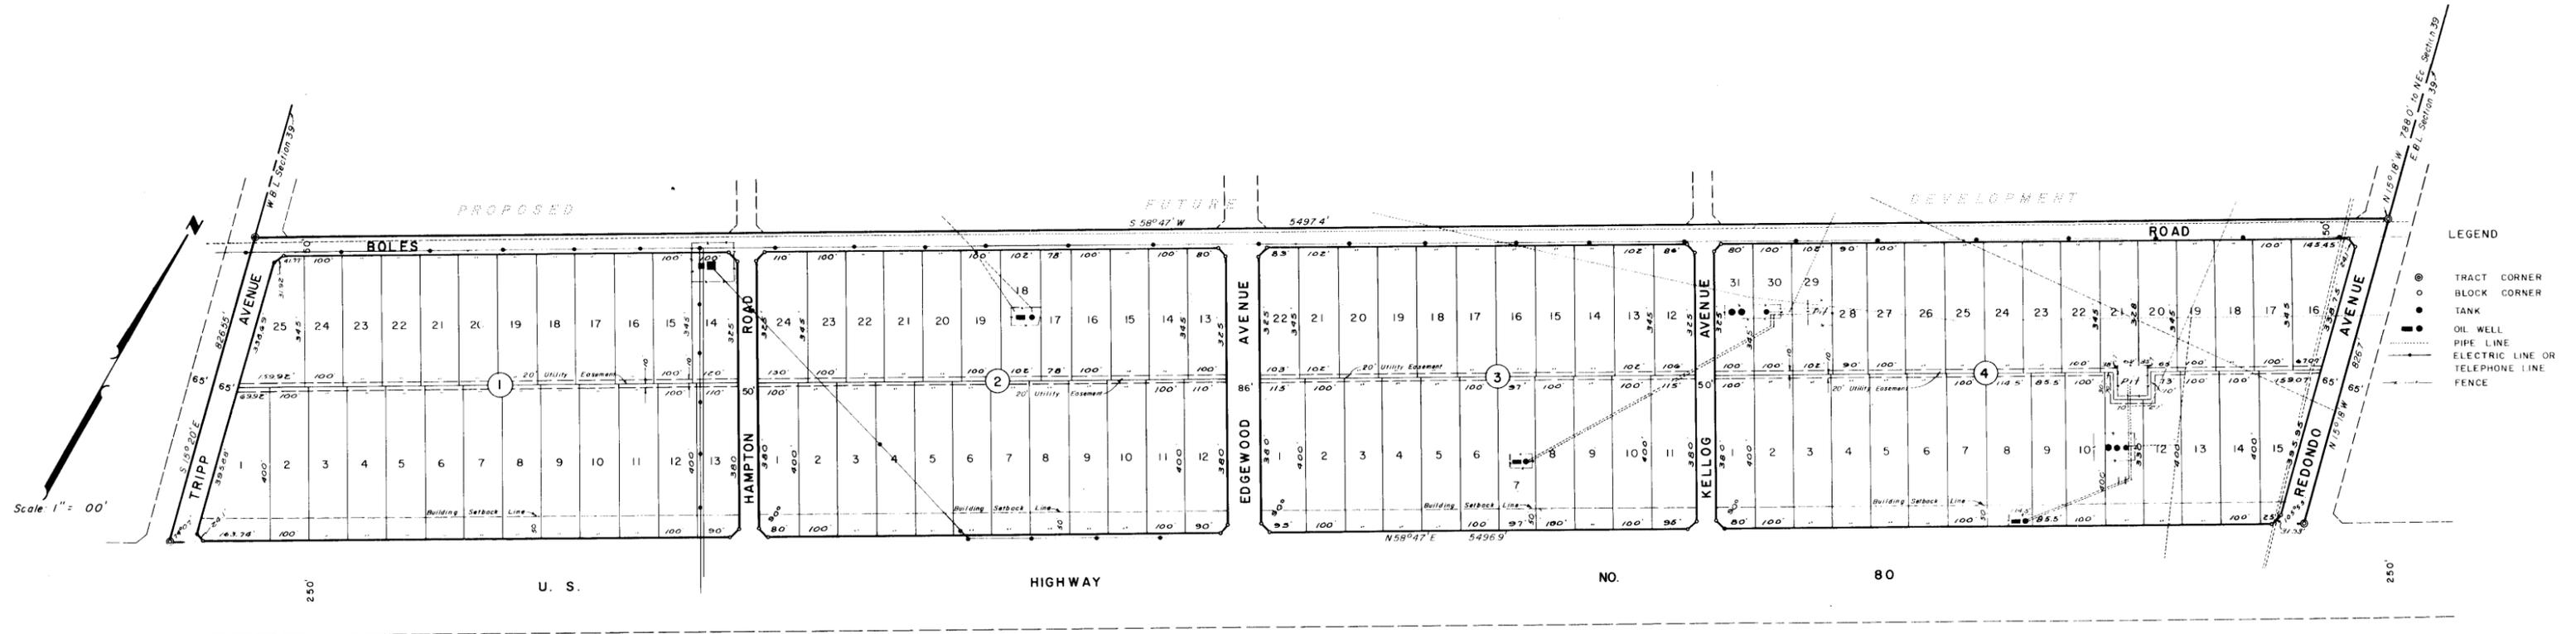

STATE OF TEXAS
 COUNTY OF ECTOR

I, KENNETH E. ESMOND, A REGISTERED PUBLIC SURVEYOR OF THE STATE OF TEXAS, DO HEREBY CERTIFY THAT THE ABOVE PLAT OF "BOLES INDUSTRIAL SITES" REPRESENTS A SURVEY MADE BY ME ON THE GROUND AND THAT THE LINES AND DIMENSIONS AS SHOWN ARE TRUE AND CORRECT TO THE BEST OF MY KNOWLEDGE AND BELIEF.

DATED: September 9, 1959.

Kenneth E. Esmond
 REGISTERED PUBLIC SURVEYOR



STATE OF TEXAS
 COUNTY OF ECTOR

KNOW ALL MEN BY THESE PRESENTS

THAT WE, BOLES INC., BEING THE PRESENT OWNER OF A 100.33 ACRE TRACT OF LAND IN SECTION 39, BLOCK 43, T-2-S, T&P RR CO. SURVEY, ECTOR COUNTY, TEXAS, HAVE CAUSED THE SAME TO BE SUBDIVIDED INTO LOTS, BLOCKS, AND STREETS AND DO HEREBY DESIGNATE SUCH AS "BOLES INDUSTRIAL SITES" AS SHOWN HEREON AND DO DEDICATE THE STREETS TO THE PUBLIC FOR THEIR USE, BUT IN THE EVENT SAID STREETS SHALL CEASE TO BE USED AS SUCH THE TITLE THERETO SHALL REVERT TO ME, MY HEIRS AND ASSIGNS.

WITNESS MY HAND AT ODESSA, TEXAS THIS _____ DAY OF _____ 1959

BOLES INC.

J. B. MCGINTY - PRESIDENT R. G. MEGGS - SECRETARY

STATE OF TEXAS
 COUNTY OF San Ector

BEFORE ME THE UNDERSIGNED AUTHORITY

A NOTARY PUBLIC IN AND FOR THE COUNTY OF ECTOR AND STATE OF TEXAS, ON THIS DAY PERSONALLY APPEARED J. B. MCGINTY WHOSE NAME IS SUBSCRIBED TO THE FOREGOING INSTRUMENT & ACKNOWLEDGED TO ME THAT THE SAME WAS THE ACT OF SAID BOLES INC., A TEXAS CORP., AND THAT HE EXECUTED THE SAME AS THE ACT OF SAID CORP FOR THE PURPOSES & CONSIDERATIONS THEREIN EXPRESSED AND IN THE CAPACITY THEREIN STATED.

GIVEN UNDER MY SEAL AND HAND OF OFFICE THIS 16 DAY OF October, 1959

NOTARY PUBLIC IN AND FOR San Ector CO. TEXAS

THIS PLAT OF BOLES INDUSTRIAL SITES IS HEREBY APPROVED. DATED June 18, 1959.

APPROVED BY Emil F. Beck ATTEST BY D. E. Druel
 CHAIRMAN PLANNING BOARD SECRETARY PLANNING BOARD
 APPROVED BY THE ECTOR COUNTY COMMISSIONERS COURT DATED 20 June 1959
 COUNTY CLERK OF ECTOR CO.

FILED FOR RECORD ON THIS 16 DAY OF Oct 1959 AT 1 P. M.
 RECORDED ON THIS 16 DAY OF Oct 1959 AT 2 P. M.
 IN VOLUME 8 PAGE 49 ECTOR COUNTY PLAT RECORDS.

Edna Smith
 COUNTY CLERK OF ECTOR CO.