


REPLAT
OF A PORTION OF TANK BATTERY SITE
OF BLOCK 2, BRIARWOOD ADDITION

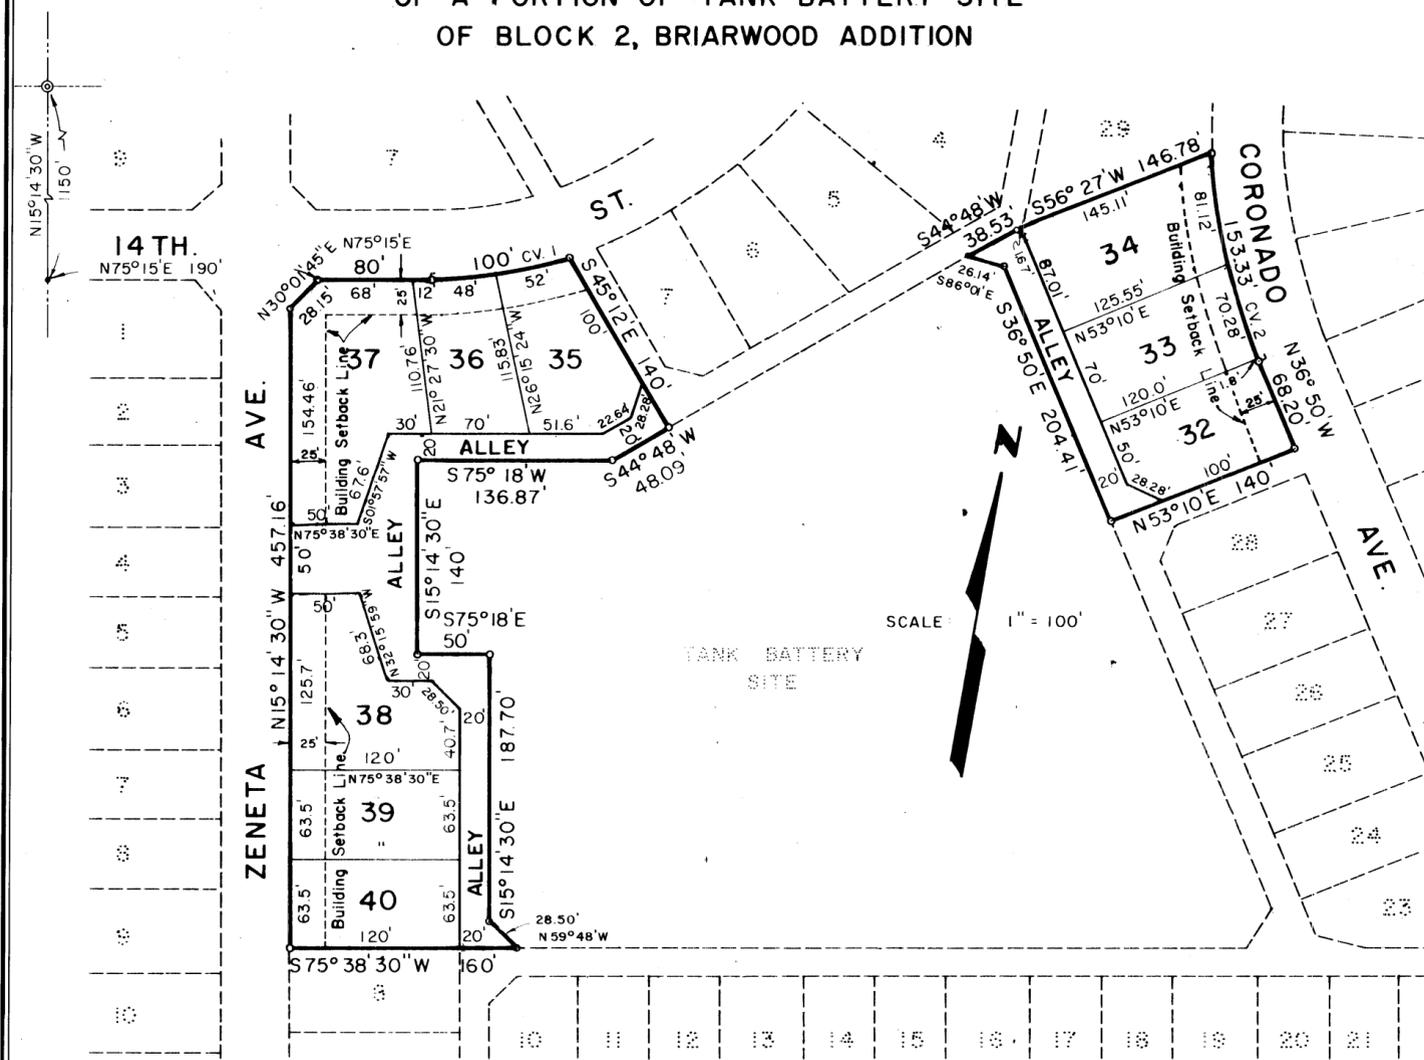

CURVE DATA				
CURVE NO.	Δ	D	R	L
1	17° 22'	17° 22.0'	329.93'	100'
2	18° 49' 16"	12° 16.3'	466.90'	153.33'

STATE OF TEXAS
COUNTY OF ECTOR

KNOW ALL MEN BY THESE PRESENTS

THE UNDERSIGNED OWNER OF THE LAND SHOWN ON THIS PLAT AND DESIGNATED AS "REPLAT OF A PORTION OF TANK BATTERY SITE OF BLOCK 2, BRIARWOOD ADDITION", AN ADDITION TO THE CITY OF ODESSA, ECTOR COUNTY, TEXAS, AND WHOSE NAME IS SUBSCRIBED HERETO, HEREBY DEDICATE TO THE USE OF THE PUBLIC FOREVER ALL STREETS, ALLEYS, WATER COURSES, DRAINS, EASEMENT, AND PUBLIC PLACES SHOWN THEREON FOR THE PURPOSE AND CONSIDERATION THEREIN EXPRESSED.

A.S.M. INC.

BY H. Dale Kane
H. DALE KANE, SECRETARY

STATE OF TEXAS
COUNTY OF ECTOR

BEFORE ME THE UNDERSIGNED AUTHORITY

A NOTARY PUBLIC IN AND FOR THE COUNTY OF ECTOR AND THE STATE OF TEXAS, ON THIS DAY PERSONALLY APPEARED H. DALE KANE, SECRETARY OF A.S.M. INC., KNOWN TO ME TO BE THE PERSON WHOSE NAME IS SUBSCRIBED TO THE FOREGOING INSTRUMENT, AND ACKNOWLEDGED TO ME THAT THE SAME WAS THE ACT OF SAID A.S.M. INC., A TEXAS CORPORATION AND THAT HE EXECUTED THE SAME AS THE ACT OF SAID CORPORATION FOR THE PURPOSES AND CONSIDERATIONS THEREIN EXPRESSED AND IN THE CAPACITY THEREIN STATED.


GIVEN UNDER MY HAND AND SEAL OF OFFICE ON THIS 22nd DAY OF MAY, 1978.

Sam Howell II
NOTARY PUBLIC IN AND FOR ECTOR COUNTY, TEXAS

KNOW ALL MEN BY THESE PRESENTS

THAT I, S.W. HOWELL, DO HEREBY CERTIFY THAT I PREPARED THIS PLAT FROM AN ACTUAL AND ACCURATE SURVEY OF THE LAND AND THAT THE CORNER MONUMENTS SHOWN HEREON WERE PROPERLY PLACED UNDER MY SUPERVISION.

DATED: MAY 15, 1978.

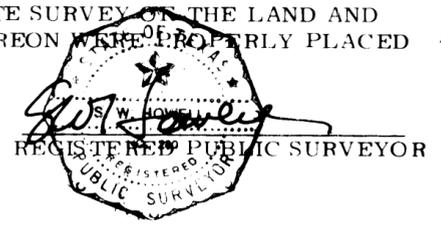

CERTIFICATE OF DIRECTOR OF PUBLIC WORKS

I HEREBY CERTIFY THAT ALL REQUIREMENTS OF THE "URBAN DEVELOPMENT ORDINANCE" CONCERNING SUBMISSION AND/OR APPROVAL OF INFORMATION AND DATA TO THE DIRECTOR OF PUBLIC WORKS AND THE CITY ENGINEER REQUIRED FOR FINAL PLAT APPROVAL HAVE BEEN COMPLIED WITH FOR THIS SUBMISSION.

DATED: July 21, 1978. Bryan N. Henderson
DIRECTOR OF PUBLIC WORKS

APPROVED THIS 11th DAY OF MAY, 1978, BY THE PLANNING BOARD OF THE CITY OF ODESSA, TEXAS!

Art F. Rich CHAIRMAN
Judy Miller DIRECTOR OF PLANNING

APPROVED THIS 6th DAY OF JUNE, 1978, BY THE CITY COUNCIL OF THE CITY OF ODESSA, TEXAS.

Stanley Manigault MAYOR
Art F. Rich CITY MANAGER
Jena Walker CITY SECRETARY

FILED FOR RECORD THIS 2nd DAY OF August, 1978, AT 4 P.M. RECORDED THIS 2nd DAY OF August, 1978, AT 4 P.M. IN VOLUME 19, PAGE 39, ECTOR COUNTY PLAT RECORDS.

Lucille Wolf
COUNTY CLERK OF ECTOR COUNTY, TEXAS