


REPLAT OF LOT 21, BLOCK 11,
BRIARWOOD ADDITION, 2ND. FILING
 ODESSA, ECTOR COUNTY, TEXAS

07-52P
 H

11388500

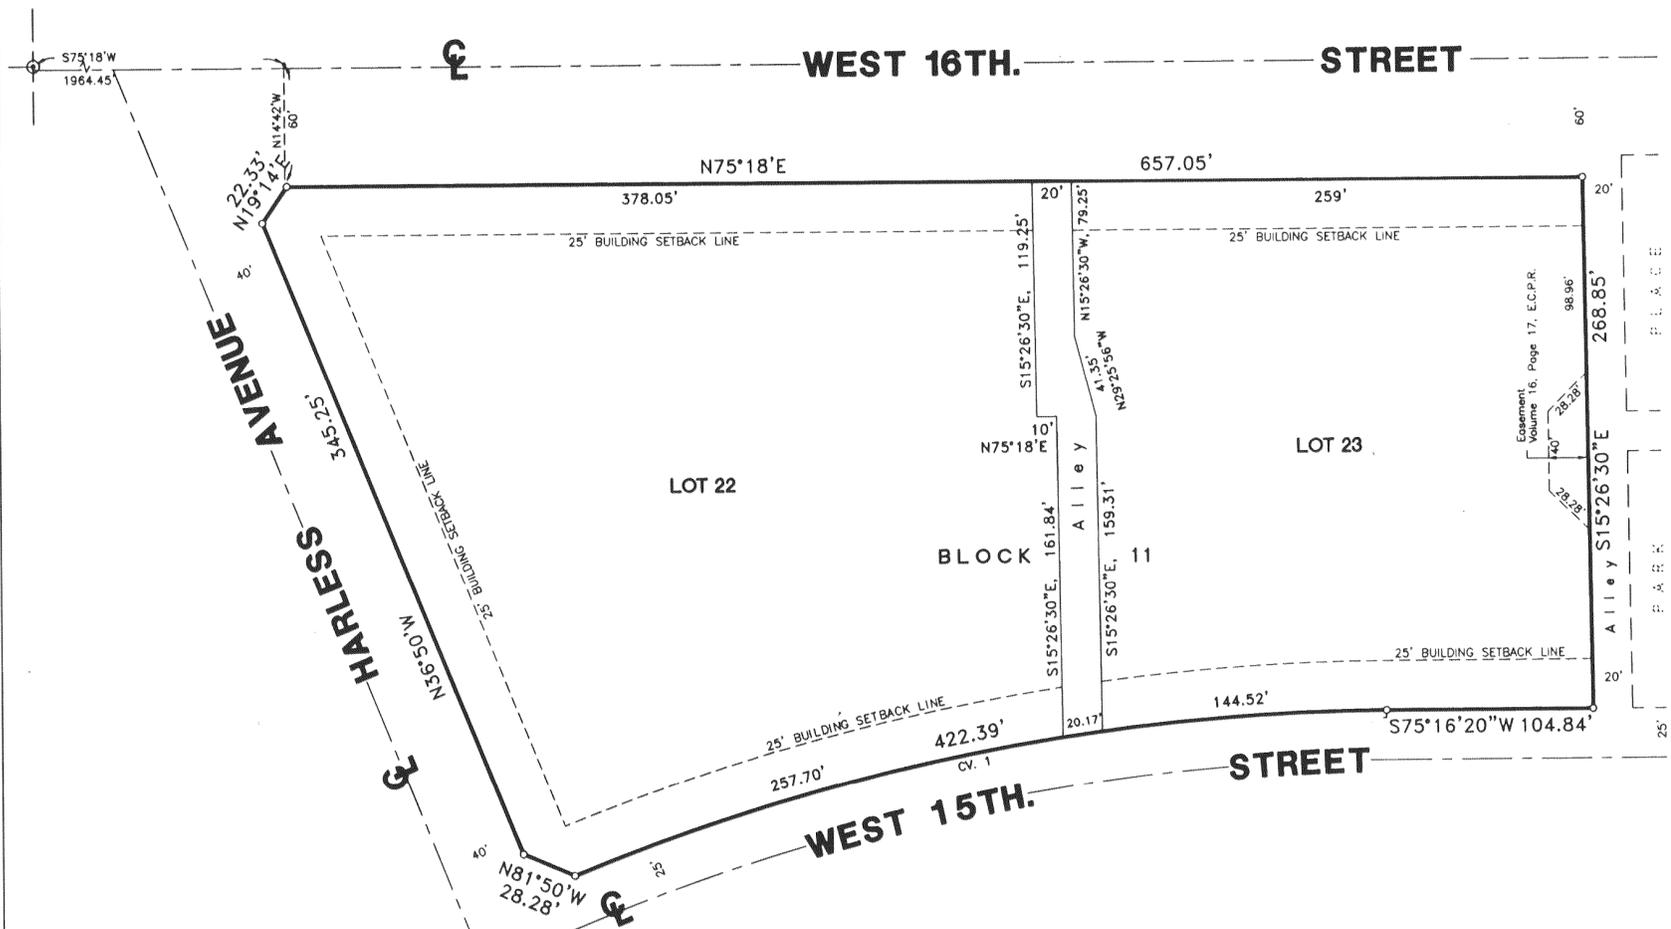

STATE OF TEXAS:
 COUNTY OF ECTOR:

KNOW ALL MEN BY THESE PRESENTS THAT WE, THE UNDERSIGNED, BEING THE PRESENT OWNERS OF THE LAND SHOWN ON THIS PLAT AND DESIGNATED AS "REPLAT OF LOT 21, BLOCK 11, BRIARWOOD ADDITION, 2ND. FILING", ODESSA, ECTOR COUNTY, TEXAS, AND WHOSE NAMES ARE SUBSCRIBED HERETO, DO HEREBY DEDICATE TO THE USE OF THE PUBLIC FOREVER ALL STREETS, ALLEYS, WATER COURSES, EASEMENTS, AND PUBLIC PLACES SHOWN THEREON FOR THE PURPOSE AND CONSIDERATION THEREIN EXPRESSED, AND AN EASEMENT OF INGRESS AND EGRESS FOR GARBAGE COLLECTION PURPOSES IS HEREBY GRANTED.

CITY OF ODESSA
 BY: Larry Melton
 LARRY MELTON, MAYOR

ATTEST
Norma Aquilar
 CITY SECRETAR

ST. JOHNS EPISCOPAL RETIREMENT CORP.
 BY: [Signature]


STATE OF TEXAS:
 COUNTY OF ECTOR:
 THIS INSTRUMENT WAS ACKNOWLEDGED BEFORE ME ON December 20, 2007
 BY LARRY MELTON, MAYOR OF THE CITY OF ODESSA, TEXAS A MUNICIPAL CORPORATION,
 ON BEHALF OF SAID CITY.

12-22-08
 MY COMMISSION EXPIRES

Norma Aquilar
 NOTARY PUBLIC, STATE OF TEXAS
Norma Aquilar
 PRINTED NAME OF NOTARY

STATE OF TEXAS:
 COUNTY OF ECTOR:
 THIS INSTRUMENT WAS ACKNOWLEDGED BEFORE ME ON December 10, 2007
 BY Kelly Swell, Executive Director OF ST. JOHNS EPISCOPAL
 RETIREMENT CORP.

09-09-2009
 MY COMMISSION EXPIRES

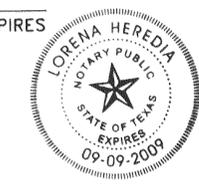


Lorena Heredia
 NOTARY PUBLIC, STATE OF TEXAS
Lorena Heredia
 PRINTED NAME OF NOTARY

STATE OF TEXAS:
 COUNTY OF ECTOR:

KNOW ALL MEN BY THESE PRESENTS THAT I, S. W. HOWELL, A REGISTERED PROFESSIONAL LAND SURVEYOR OF THE STATE OF TEXAS, DO HEREBY CERTIFY THAT I PREPARED THIS PLAT FROM AN ACTUAL AND ACCURATE SURVEY OF THE LAND AND THAT THE CORNER MONUMENTS SHOWN HEREON WERE PROPERLY PLACED UNDER MY SUPERVISION.

DATED: February 2, 2007

[Signature]
 S. W. HOWELL
 REGISTERED PROFESSIONAL LAND SURVEYOR

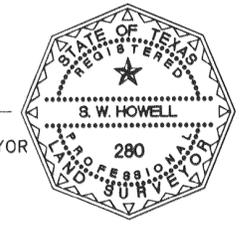

CERTIFICATE OF DIRECTOR OF PUBLIC WORKS

I HEREBY CERTIFY THAT ALL REQUIREMENTS OF THE "URBAN DEVELOPMENT ORDINANCE" CONCERNING SUBMISSION AND/OR APPROVAL OF INFORMATION AND DATA TO THE DIRECTOR OF PUBLIC WORKS AND THE CITY ENGINEER, REQUIRED FOR FINAL PLAT APPROVAL, HAVE BEEN COMPLIED WITH FOR THIS SUBMISSION.

DATED: December 13, 2007

[Signature]
 DIRECTOR OF PUBLIC WORKS

APPROVED THIS 6TH DAY OF DECEMBER, 2007, BY THE
 PLANNING COMMISSION OF THE CITY OF ODESSA, TEXAS.

[Signature] CHAIRMAN
[Signature] DIRECTOR OF PLANNING

FILED FOR RECORD THIS 14th DAY OF May 2008, 3P M.,

RECORDED THIS 14th DAY OF May 2008, 3P M., IN

CABINET B, PAGE 38-D, ECTOR COUNTY PLAT RECORDS.

[Signature]
 COUNTY CLERK OF ECTOR COUNTY, TEXAS

PREPARED BY
S. W. HOWELL ENGINEERING, INC.
 409 EAST 57TH STREET
 ODESSA, TEXAS 79762
 (432)367-5711
 07-29008
 NOVEMBER, 2007
 DRAWN BY: PWP

CURVE DATA						
NO.	DELTA ANGLE	TANGENT	RADIUS	LENGTH	CH. BEAR	CH. DIST
1	22°08'	213.86'	1093.42'	422.39'	S64°14'W	419.77'

- LEGEND**
- = PROPERTY LINE
 - o = PROPERTY CORNER
 - ⊙ = SECTION CORNER