


BROWN ADDITION

TO THE CITY OF ODESSA
 A SUBDIVISION OF 25.26 ACRES OF LAND
 IN SECTION 20, BLOCK 42, TSP 2-SOUTH
 T & P RR CO. SURVEY, ECTOR COUNTY, TEXAS

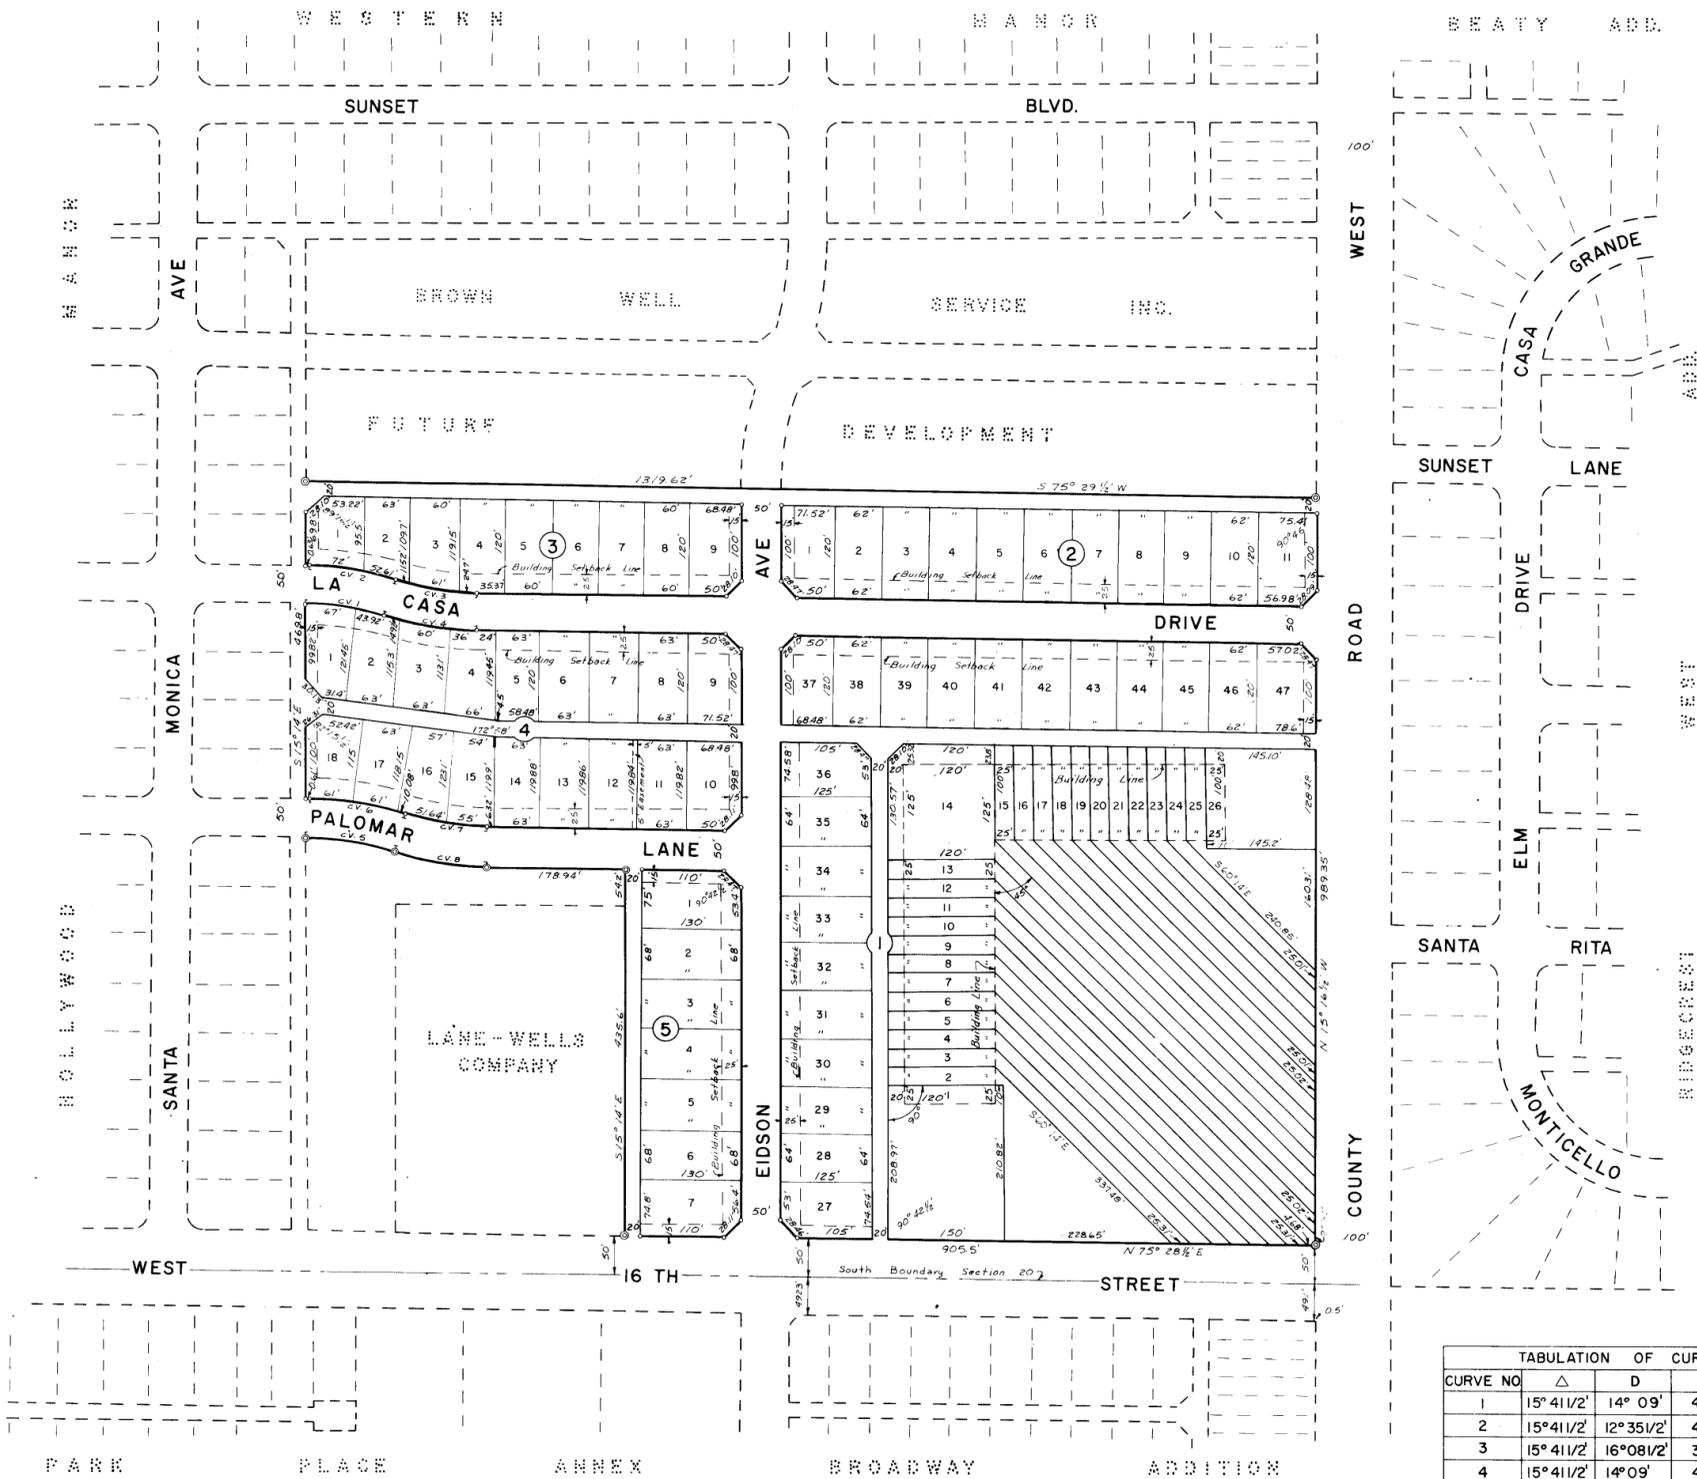

- LEGEND
- ⊙ CORNERS OF TRACT
 - 3/4" IRON PIPE
 - ⊙ P.C. AND P.T. OF CURVE
 - CV.2 DESIGNATES CURVE NUMBER
 - BUILDING SETBACK LINE
 - 3'X15' GUY WIRE EASEMENT CENTERED ON PROPERTY LINE
 - STREET AND ALLEY CUTBACKS UNLESS OTHERWISE DESIGNATED

TABULATION OF CURVE DATA					
CURVE NO	Δ	D	R	T	L
1	15° 41' 1/2"	14° 09'	405.0'	55.81'	110.92'
2	15° 41' 1/2"	12° 35' 1/2"	455.0'	62.70'	124.61'
3	15° 41' 1/2"	16° 08' 1/2"	355.0'	48.92'	97.22'
4	15° 41' 1/2"	14° 09'	405.0'	55.81'	110.92'
5	14° 34' 1/2"	12° 12' 1/2"	469.23'	60'	119.36'
6	14° 34' 1/2"	11° 02'	519.23'	66.40'	132.08'
7	14° 34' 1/2"	13° 40'	419.23'	53.61'	106.64'
8	14° 34' 1/2"	12° 12' 1/2"	469.23'	60'	119.36'

STATE OF TEXAS
 COUNTY OF ECTOR
 KNOW ALL MEN BY THESE PRESENTS
 THAT WE, THE UNDERSIGNED, BEING THE PRESENT OWNERS OF 25.26 ACRES OF LAND IN SECTION 20, BLOCK 42, TSP-2-SOUTH, T&P RR CO. SURVEY, ECTOR COUNTY, TEXAS, HAVE CAUSED THE SAME TO BE SUBDIVIDED INTO LOTS, BLOCKS, STREETS AND ALLEYS AND DO HEREBY DESIGNATE SUCH SUBDIVISION "BROWN ADDITION" AS SHOWN HEREON, AND DO DEDICATE THE STREETS AND ALLEYS TO THE PUBLIC FOR THEIR USE, BUT IN THE EVENT SAID STREETS AND ALLEYS SHALL CEASE TO BE USED AS SUCH THE TITLE THERETO SHALL REVERT TO US, OUR HEIRS AND ASSIGNS.

WITNESS OUR HANDS AT ODESSA, TEXAS, ON THIS 14th DAY OF May, 1957.

BROWN WELL SERVICE OF WEST TEXAS
 BY: H.C. Brown
 H. C. BROWN, PRESIDENT

ATTEST: Emilene H. Norton
 EMILENE H. NORTON, SECRETARY, TREASURER

STATE OF TEXAS
 COUNTY OF ECTOR
 BEFORE ME THE UNDERSIGNED AUTHORITY
 A NOTARY PUBLIC IN AND FOR THE COUNTY OF ECTOR AND STATE OF TEXAS, ON THIS DAY PERSONALLY APPEARED H.C. BROWN, KNOWN TO ME TO BE THE PERSON WHOSE NAME IS SUBSCRIBED TO THE FOREGOING INSTRUMENT AND ACKNOWLEDGED TO ME THAT THE SAME WAS THE ACT OF SAID BROWN WELL SERVICE OF WEST TEXAS, A TEXAS CORPORATION, AND THAT HE EXECUTED THE SAME AS AN ACT OF SUCH CORPORATION FOR THE PURPOSES AND CONSIDERATIONS THEREIN EXPRESSED, AND IN THE CAPACITY THEREIN STATED.

GIVEN UNDER MY HAND AND SEAL OF OFFICE THIS 14th DAY OF May, 1957.

James L. Innett Jr.
 NOTARY PUBLIC IN AND FOR ECTOR COUNTY, TEXAS.

STATE OF TEXAS
 COUNTY OF ECTOR
 I, KENNETH E. ESMOND, A REGISTERED PUBLIC SURVEYOR OF THE STATE OF TEXAS, DO HEREBY CERTIFY THAT THE ABOVE PLAT OF BROWN ADDITION REPRESENTS A SURVEY MADE BY ME ON THE GROUND AND THAT THE LINES AND DIMENSIONS AS SHOWN ARE TRUE AND CORRECT TO THE BEST OF MY KNOWLEDGE AND BELIEF.

DATED: June 1, 1957.
Kenneth E. Esmond
 REGISTERED PUBLIC SURVEYOR

FILED FOR RECORD 8th DAY OF July, 1957, AT 3:00. RECORDED 8th DAY OF July, 1957, AT 3:00 IN VOLUME 5, PAGE 39
 ECTOR COUNTY PLAT RECORDS.

Edna Smith
 COUNTY CLERK OF ECTOR COUNTY

THIS PLAT OF "BROWN ADDITION" IS HEREBY APPROVED:
 DATED: APRIL 18, 1957.

Caroline Cook
 CITY PLANNING BOARD

Harold R. Lowe
 MAYOR

Joseph E. Lepic
 CITY MANAGER

R. S. Gentry
 CITY SECRETARY