


BROWNSTONE ADDITION, 5TH FILING

AN ADDITION TO THE CITY OF ODESSA, TEXAS
 BEING 14.11 ACRES OF LAND IN
 SECTION 10, BLOCK 41, T-2-S, T. & P. RY. CO. SURVEY,
 ECTOR AND MIDLAND COUNTY, TEXAS

12-44 P
 H


15291960

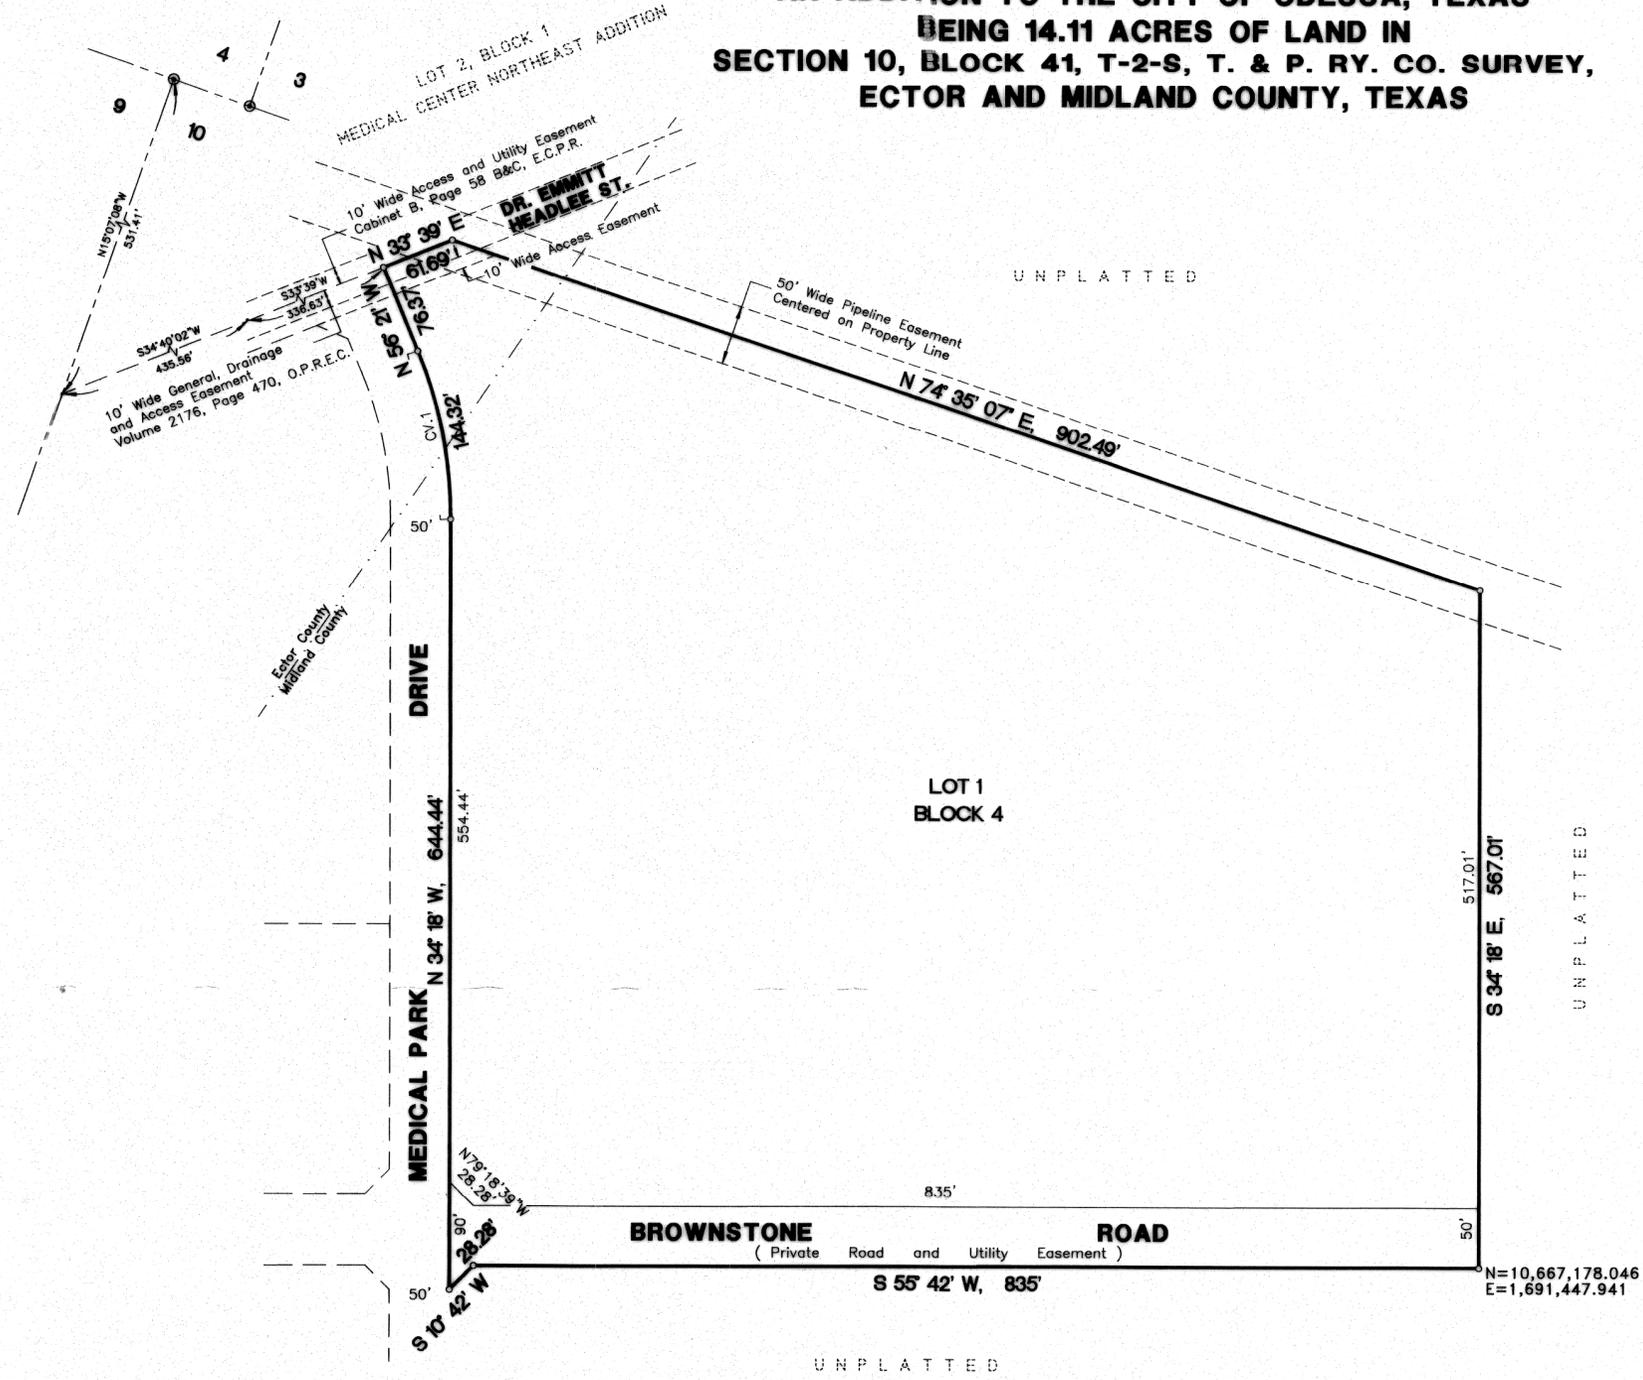

LEGEND

- ⊙ SECTION CORNER
- PROPERTY CORNER
- BOUNDARY LINE

C U R V E D A T A						
NO.	DELTA ANGLE	TANGENT	RADIUS	LENGTH	CH. BEAR	CH. DIST
1	22°03'	73.06'	375'	144.32'	N45°19'30\"W	143.43'

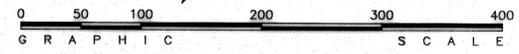

PREPARED BY
S. W. HOWELL, INC.
 409 EAST 57TH STREET
 ODESSA, TEXAS 79762
 (432) 387-5711
 APRIL, 2012
 12-32291
 DRAWN BY: PWP

COORDINATES ARE RELATIVE TO THE TEXAS
 COORDINATE SYSTEM, 1983 NAD, CENTRAL ZONE.

STATE OF TEXAS:
 COUNTY OF ECTOR:


KNOW ALL MEN BY THESE PRESENTS THAT WE, THE UNDERSIGNED, BEING THE PRESENT OWNERS OF THE LAND SHOWN ON THIS PLAT AND DESIGNATED AS "BROWNSTONE ADDITION, 5TH FILING", AN ADDITION TO THE CITY OF ODESSA, BEING 14.11 ACRES IN SECTION 10, BLOCK 41, T-2-S, T. & P. RY. CO. SURVEY, ECTOR AND MIDLAND COUNTY, TEXAS, AND WHOSE NAMES ARE SUBSCRIBED HERETO DO HEREBY DEDICATE TO THE USE OF THE PUBLIC FOREVER, ALL STREETS, ALLEYS, WATER COURSES, DRAINS, EASEMENTS, AND PUBLIC PLACES SHOWN THEREON FOR THE PURPOSE AND CONSIDERATION THEREIN EXPRESSED, AND AN EASEMENT OF INGRESS AND EGRESS FOR GARBAGE AND TRASH COLLECTION PURPOSES IS HEREBY GRANTED.

WFDR PARTNERSHIP

Wylly Brown
 WYLY BROWN, PARTNER

STATE OF TEXAS:
 COUNTY OF ECTOR:

THIS INSTRUMENT WAS ACKNOWLEDGED BEFORE ME ON Nov. 13, 2012
 BY WYLY BROWN, PARTNER OF WFDR PARTNERSHIP.

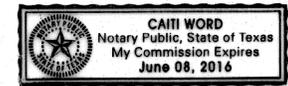

Caiti Word
 NOTARY PUBLIC FOR THE STATE OF TEXAS
Caiti Word
 PRINTED NAME OF NOTARY

MY COMMISSION EXPIRES

CERTIFICATE OF DIRECTOR OF PUBLIC WORKS:

I HEREBY CERTIFY THAT ALL REQUIREMENTS OF THE "URBAN DEVELOPMENT ORDINANCE" CONCERNING SUBMISSION AND/OR APPROVAL OF INFORMATION AND DATA TO THE DIRECTOR OF PUBLIC WORKS AND THE CITY ENGINEER, REQUIRED FOR FINAL PLAT APPROVAL, HAVE BEEN COMPLIED WITH FOR THIS SUBMISSION.

DATED: November 29, 2012

Matthew Stimpert
 DIRECTOR OF PUBLIC WORKS

APPROVED THIS 17TH DAY OF MAY, 2012, BY THE
 PLANNING COMMISSION OF THE CITY OF ODESSA, TEXAS.

Loma Osan
 CHAIRMAN


Randal J Brunk
 DIRECTOR OF PLANNING

STATE OF TEXAS:
 COUNTY OF ECTOR:

KNOW ALL MEN BY THESE PRESENTS THAT I, SAM HOWELL, II A REGISTERED PROFESSIONAL LAND SURVEYOR OF THE STATE OF TEXAS, DO HEREBY CERTIFY THAT I PREPARED THIS PLAT FROM AN ACTUAL AND ACCURATE SURVEY OF THE LAND AND THAT THE CORNER MONUMENTS SHOWN HEREON WERE PROPERLY PLACED UNDER MY SUPERVISION.

DATED: 3-29-2012

Sam Howell II
 Sam Howell, II, RPLS No. 4631

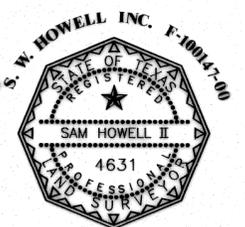

FILED FOR RECORD THIS 7th DAY OF December 2012, 11:29 AM.,

RECORDED THIS 7th DAY OF December 2012, 11:29 A.M., IN

CABINET B, PAGE 99B, ECTOR COUNTY PLAT RECORDS.

Linda Waney
 COUNTY CLERK OF ECTOR COUNTY, TEXAS