


# CARTER G. WOODSON PARK ADDITION

TO THE CITY OF ODESSA,  
TEXAS

BEING A SUBDIVISION OF 13.53 ACRES OF LAND IN  
SECTION 35, BLOCK 42, T-2-S, T.&P. RY. CO. SURVEY,  
ECTOR COUNTY, TEXAS

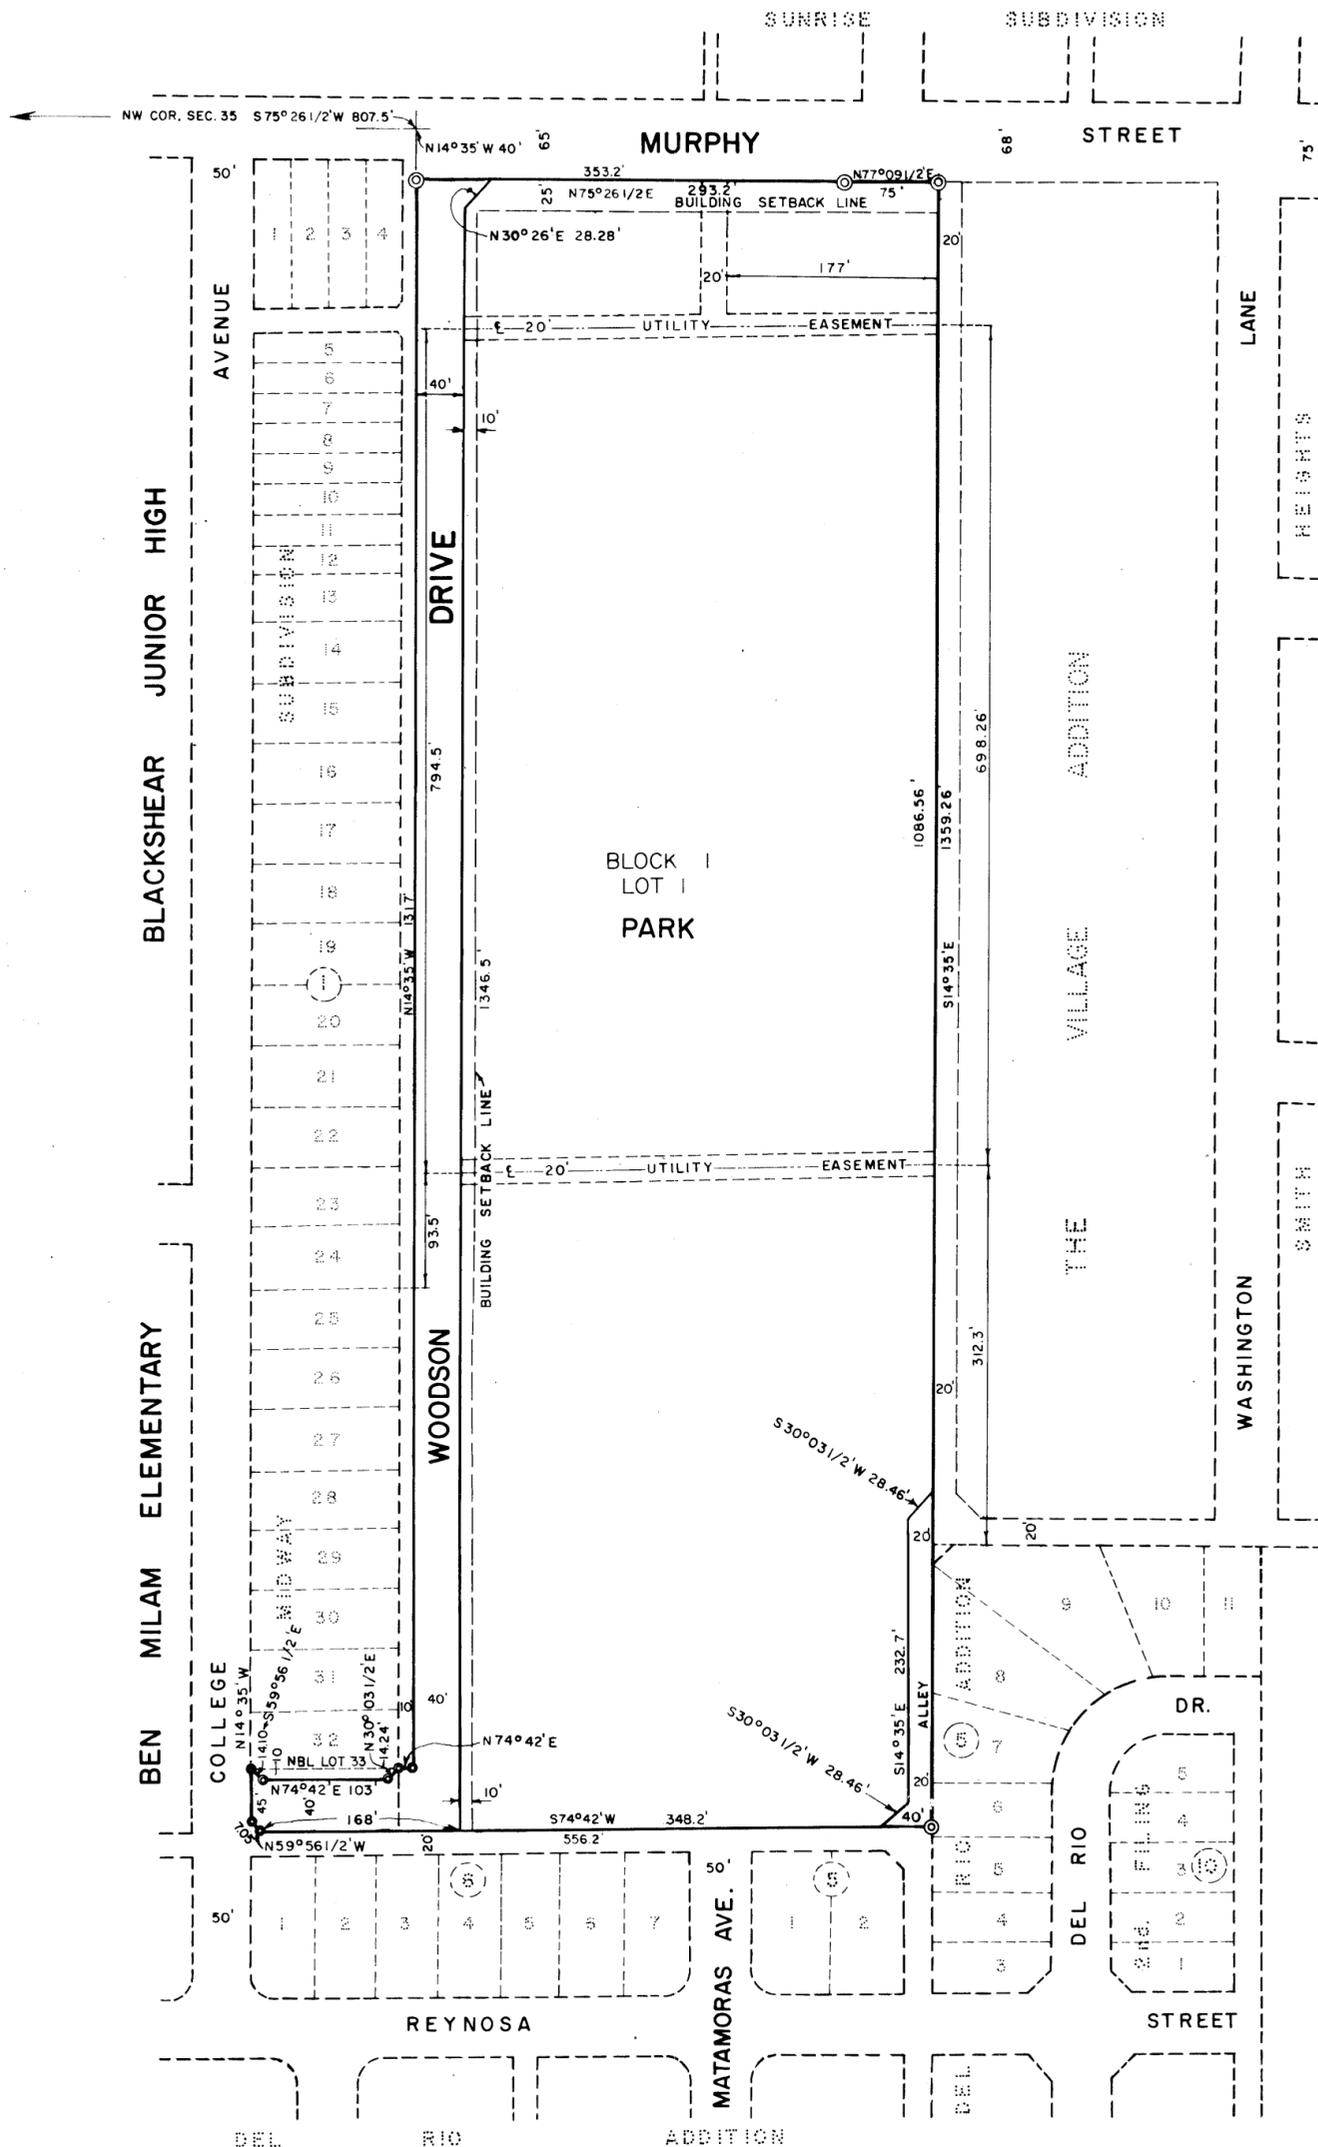

## LEGEND

- ⊙ = TRACT CORNER
- = TRACT BOUNDARY
- ┌┐ = CUTBACK

Scale: 1" = 100'

STATE OF TEXAS:  
COUNTY OF ECTOR:

KNOW ALL MEN BY THESE PRESENTS

THAT WE THE UNDERSIGNED, BEING THE PRESENT OWNERS OF THE ABOVE DESCRIBED PROPERTY DO HEREBY CAUSE THE SAME TO BE PLATTED AS SHOWN ON THE ABOVE PLAT, AND DO HEREBY DESIGNATE SAID PLAT AS "CARTER G. WOODSON PARK ADDITION", ECTOR COUNTY, TEXAS, AND DO HEREBY DEDICATE THE STREETS AND ALLEYS TO THE PUBLIC FOR ITS USE, BUT IN THE EVENT SAID STREETS AND ALLEYS CEASE TO BE USED AS SUCH THE TITLE THERETO SHALL REVERT TO US, OUR HEIRS AND ASSIGNS.

COUNTY OF ECTOR, TEXAS

*Mike Berry*  
COUNTY JUDGE

STATE OF TEXAS:  
COUNTY OF ECTOR:

I, KENNETH E. ESMOND, A REGISTERED PUBLIC SURVEYOR OF THE STATE OF TEXAS DO HEREBY CERTIFY THAT THIS PLAT REPRESENTS A SURVEY MADE BY ME ON THE GROUND AND THAT THE LINES AND DIMENSIONS ARE TRUE AND CORRECT TO THE BEST OF MY KNOWLEDGE AND BELIEF

DATED November 14, 1969

*Kenneth E. Esmond*  
KENNETH E. ESMOND

STATE OF TEXAS:  
COUNTY OF ECTOR:

BEFORE ME THE UNDERSIGNED

A NOTARY PUBLIC IN AND FOR THE STATE OF TEXAS, ON THIS DAY PERSONALLY APPEARED MIKE BERRY KNOWN TO ME TO BE THE PERSON WHOSE NAME IS SUBSCRIBED TO THE FOREGOING INSTRUMENT AND ACKNOWLEDGED TO ME THAT THE SAME WAS THE ACT OF SAID ECTOR COUNTY, TEXAS AND THAT HE EXECUTED THE SAME AS THE ACT OF SAID COUNTY FOR THE PURPOSES AND CONSIDERATIONS THEREIN EXPRESSED AND IN THE CAPACITY THEREIN STATED.

GIVEN UNDER MY HAND AND SEAL OF OFFICE THIS 13<sup>th</sup> DAY OF November 1969

*Kathryn L. Evans*  
NOTARY PUBLIC IN AND FOR THE STATE OF TEXAS

THIS PLAT OF "CARTER G WOODSON PARK ADDITION" ECTOR COUNTY, TEXAS IS HEREBY APPROVED ON THIS 18<sup>th</sup> DAY OF September 1969

APPROVED *R.B. Hampton* CHAIRMAN PLANNING BOARD APPROVED *Jim Reese* MAYOR

NOTED BY *Bryan D. Henderson* DIRECTOR OF PUBIC WORKS NOTED BY *Samuel J. Lighten* CITY MANAGER

NOTED BY *Jim Wilkerson* CITY PLANNING DIRECTOR ATTEST *Jewel Saunders* CITY SECRETARY

FILED FOR RECORD ON THIS 5<sup>th</sup> DAY OF December 1969, AT 2<sup>1</sup> P. M RECORDED THIS 5<sup>th</sup> DAY OF December 1969 AT 2<sup>1</sup> P. M IN VOL. 15 PAGE 5 ECTOR COUNTY PLAT RECORDS.

*Edna Smith*  
COUNTY CLERK OF ECTOR COUNTY, TEXAS