


CENTRAL PARK ADDITION

AN ADDITION TO THE CITY OF ODESSA, TEX.

BEING AN ADDITION OF A 8.86 ACRE TRACT OF LAND
IN SEC. 22, BLK. 42, T-2-S, T&P RY. CO. SURVEY,
ECTOR COUNTY, TEXAS

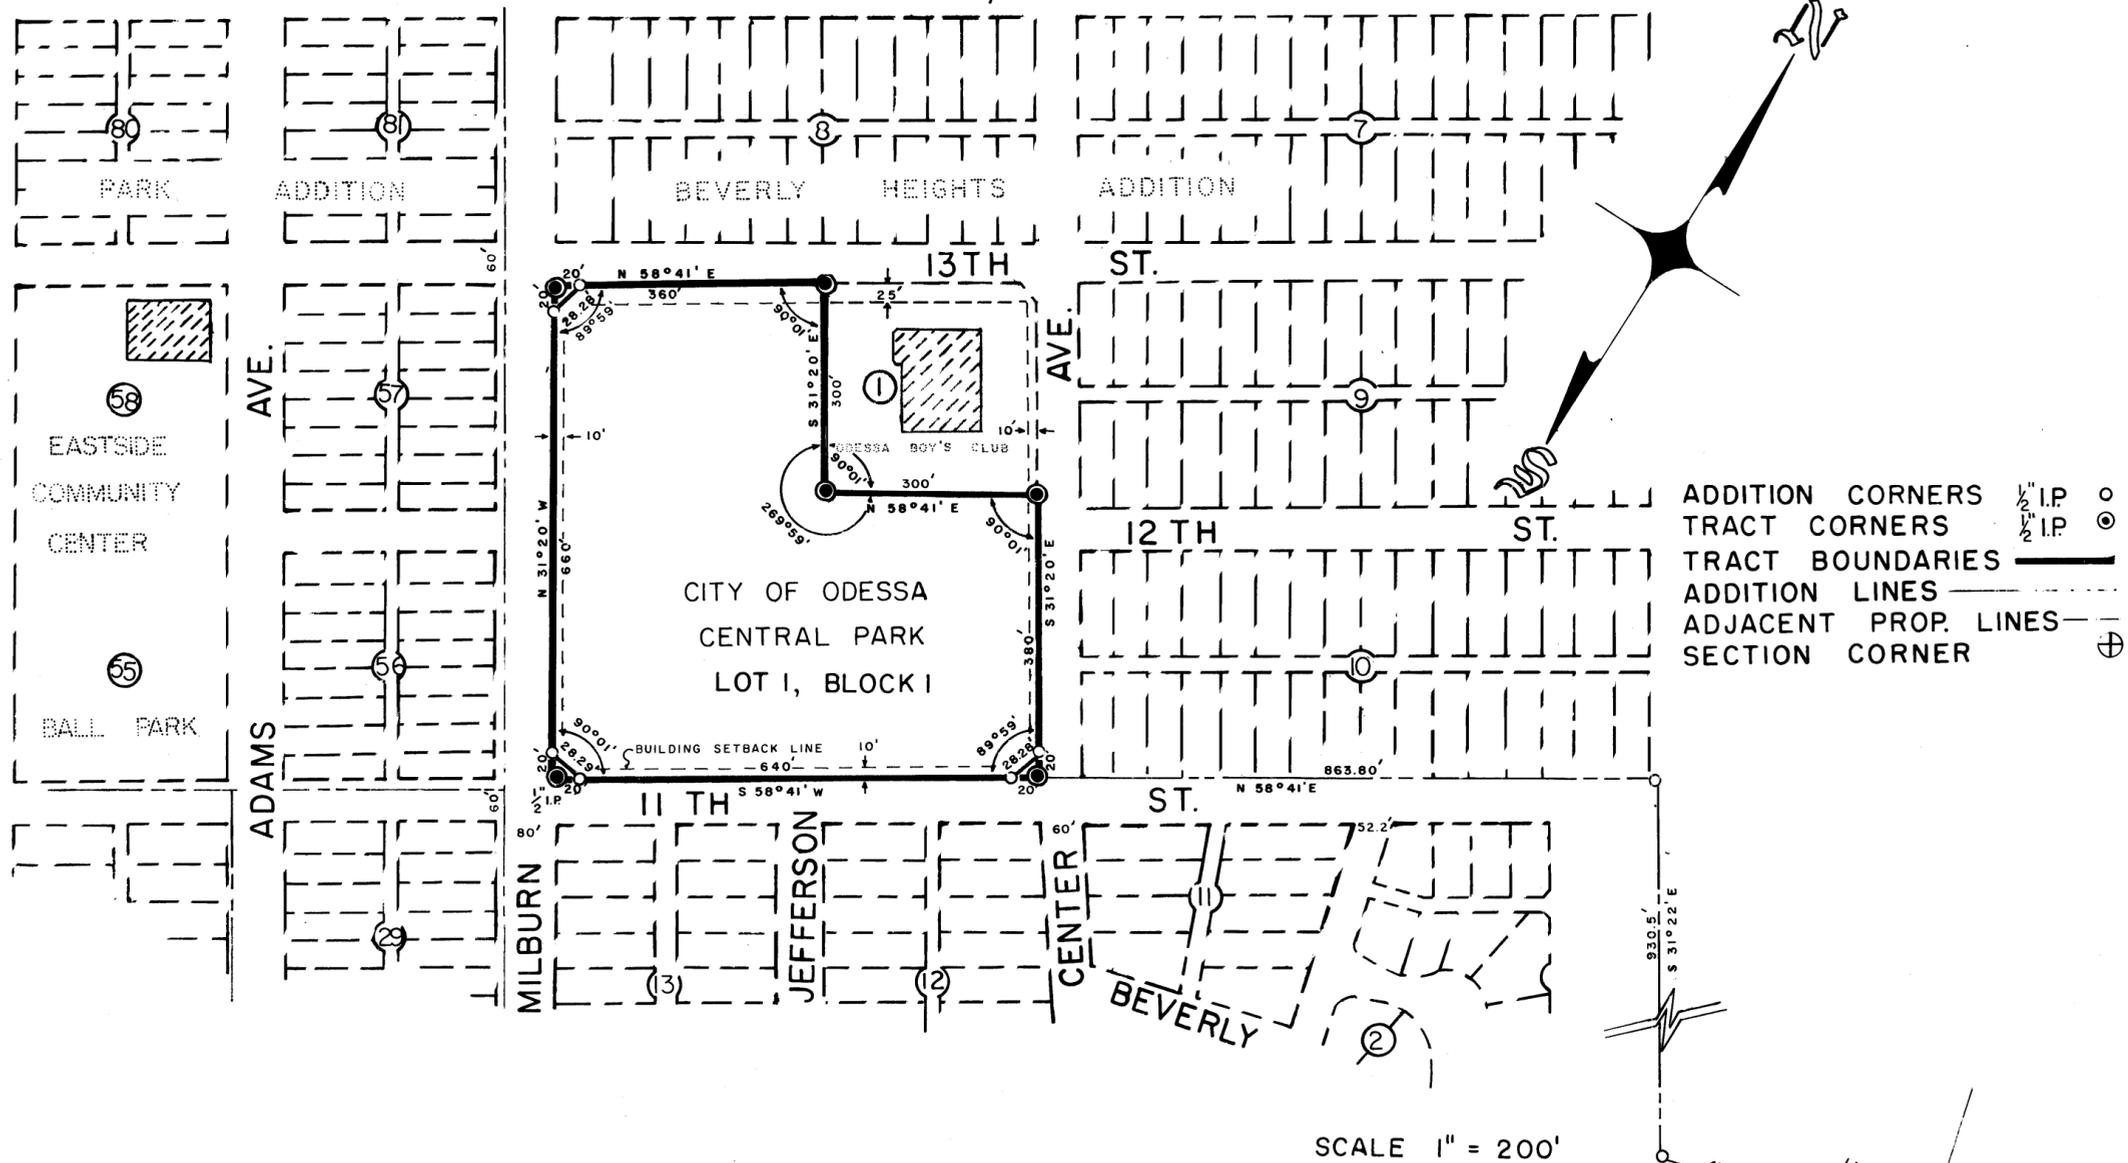

STATE OF TEXAS
COUNTY OF ECTOR

KNOW ALL MEN BY THESE PRESENTS:

THAT, THE CITY OF ODESSA, BEING THE PRESENT OWNER OF A 8.86 ACRE TRACT IN THE SOUTH-EAST 1/4 OF SECTION 22, BLK. 42, T-2-S, T&P RAILWAY CO SURVEY, ECTOR COUNTY, TEXAS ACTING BY AND THROUGH ITS MAYOR & CITY COUNCIL UNDER RESOLUTION NO. 67R-98 HAS CAUSED THE SAME TO BE PLATTED AS THE CENTRAL PARK ADDITION, AND DEDICATE CORNER CUTBACKS TO THE PUBLIC.

WITNESS OUR HANDS THIS 6th DAY OF Nov., 1967

BY Preston Parker ATTEST Jewel Saunders
PRESTON PARKER, MAYOR JEWEL SAUNDERS, CITY SECRETARY

STATE OF TEXAS
COUNTY OF ECTOR

KNOW ALL MEN BY THESE PRESENTS:

BEFORE ME, A NOTARY PUBLIC IN AND FOR THE COUNTY OF ECTOR, STATE OF TEXAS, ON THIS DAY PERSONALLY APPEARED PRESTON PARKER, MAYOR OF ODESSA, TEXAS, KNOWN TO ME TO BE THE PERSON WHOSE NAME IS SUBSCRIBED TO THE FOREGOING INSTRUMENT AND ACKNOWLEDGED TO ME THAT HE EXECUTED THE SAME FOR THE PURPOSE AND CONSIDERATION THEREIN EXPRESSED AND IN THE CAPACITY THEREIN STATED.

GIVEN UNDER MY HAND AND SEAL OF OFFICE THIS 6th DAY OF Nov., 1967

Majorie Bradley
NOTARY PUBLIC IN AND FOR ECTOR COUNTY, TEXAS

STATE OF TEXAS
COUNTY OF ECTOR

KNOW ALL MEN BY THESE PRESENTS:

THAT I, BRYAN N. HENDERSON, REGISTERED PROFESSIONAL ENGINEER OF THE STATE OF TEXAS, DO CERTIFY THAT I PREPARED THIS PLAT FROM AN ACTUAL AND ACCURATE SURVEY OF THE LAND.

DATE May 16, 1967 BRYAN N. HENDERSON Bryan N. Henderson
REGISTERED PROFESSIONAL ENGINEER

THIS PLAT OF CENTRAL PARK ADDITION IS HEREBY APPROVED ON THIS 10th DAY OF OCT, 1967

APPROVED Preston Parker ATTEST Jewel Saunders
MAYOR CITY SECRETARY

APPROVED Chas. L. Walker NOTED W.E. Kuech
CITY PLANNING BOARD CITY MANAGER

NOTED J.W. Wilkerson NOTED Paul M. West
CITY PLANNING ENGINEER CITY ENGINEER

FILED FOR RECORD THIS 11th DAY OF Dec., 1967, AT 11 O'CLOCK A. M.

RECORDED THIS 11th DAY OF Dec., 1967, AT 11 O'CLOCK A. M.

VOLUME 14, PAGE 13, ECTOR COUNTY PLAT RECORDS.

Edna Smith
COUNTY CLERK OF ECTOR COUNTY, TEXAS

ADDITION CORNERS 1/2" I.P. ○
TRACT CORNERS 1/2" I.P. ⊙
TRACT BOUNDARIES ———
ADDITION LINES - - - - -
ADJACENT PROP. LINES ———
SECTION CORNER ⊕

S. E. CORNER
SEC. 22
BLK. 42
T-2-S