
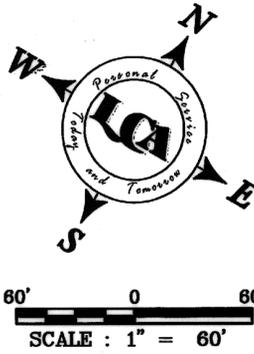


CENTURION ADDITION

BEING A 3.65 ACRE TRACT LOCATED
IN SECTION 28, BLOCK 42, T-2-S. T&P RR. CO. SURVEY,
ECTOR COUNTY, TEXAS

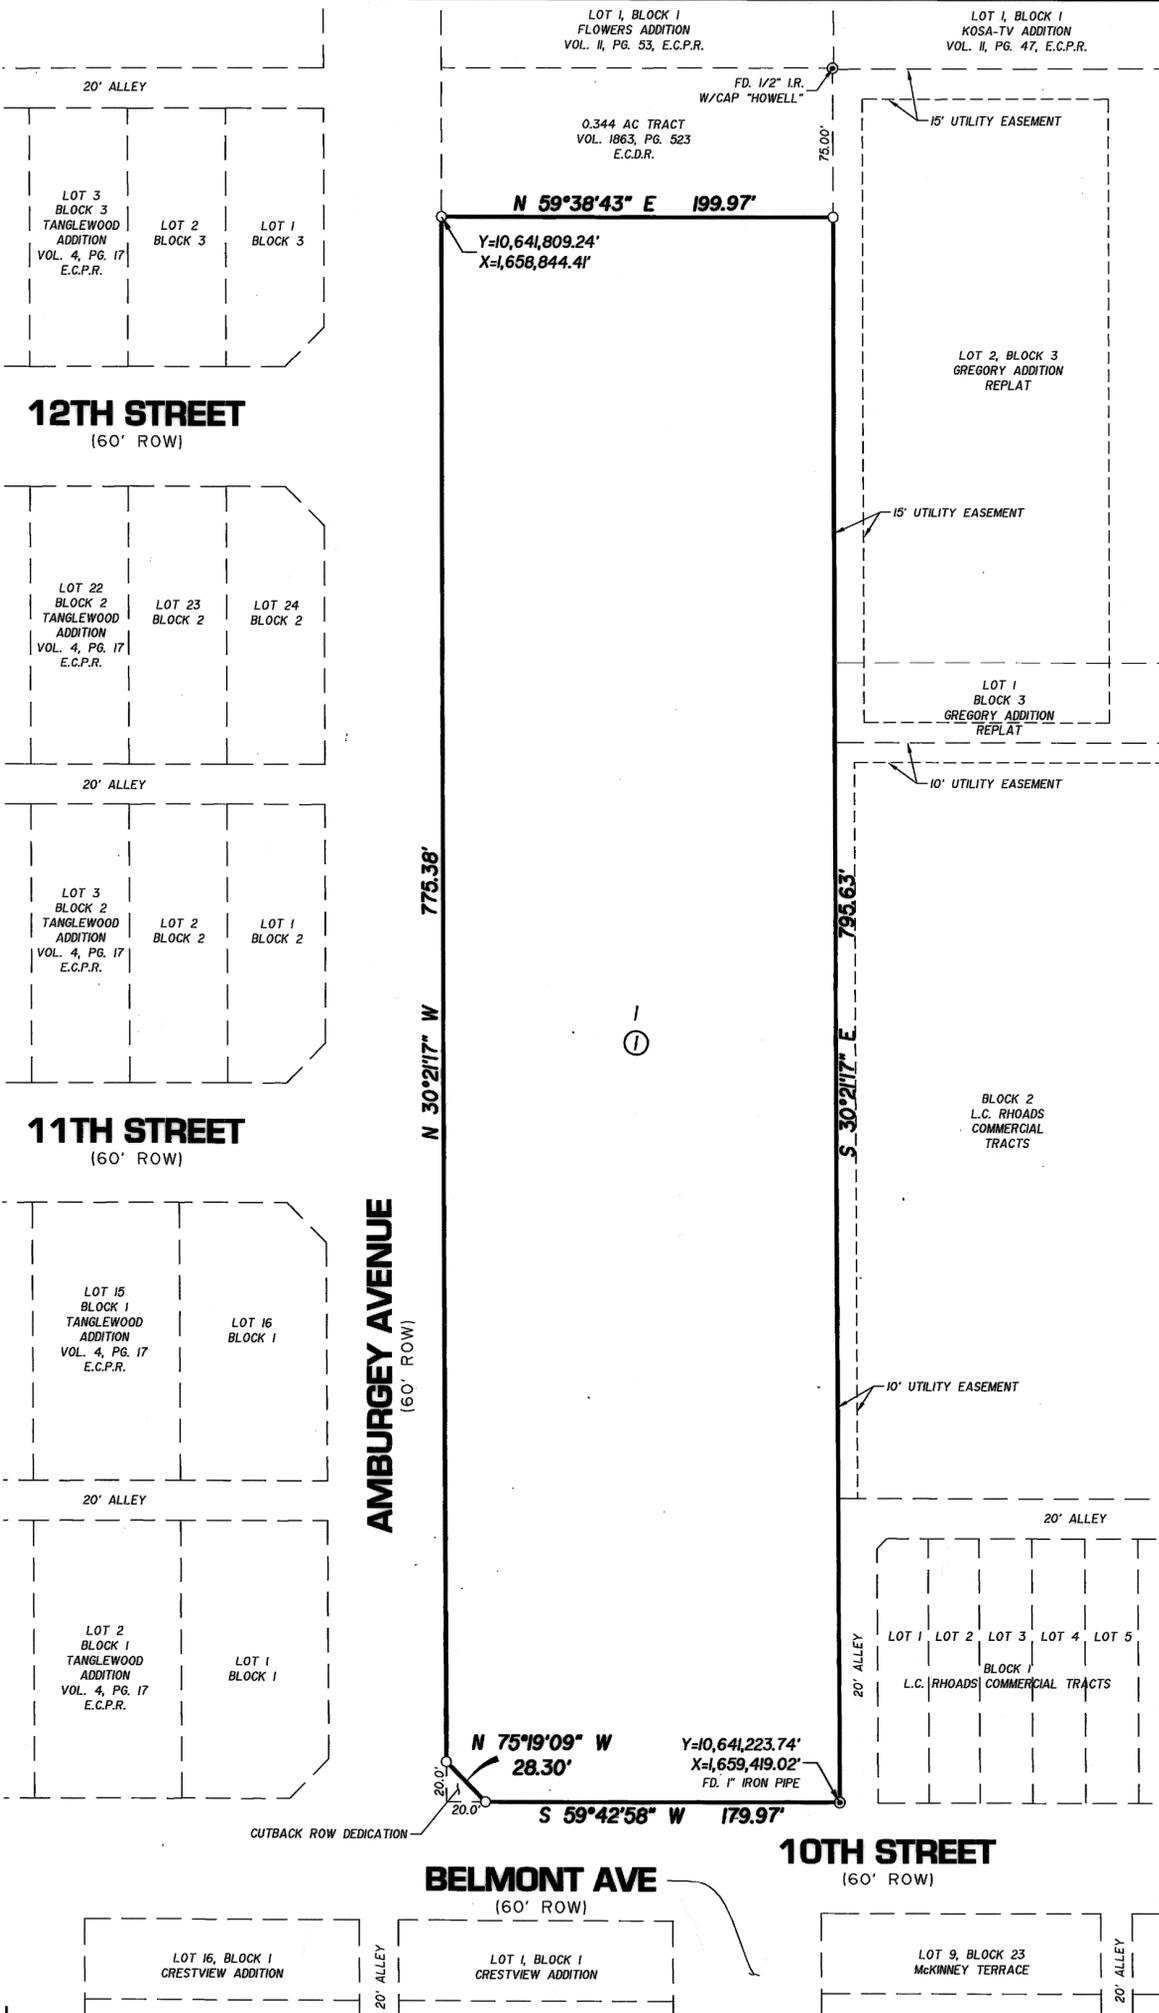

LEGEND
⊙ FOUND 1" IRON PIPE
UNLESS OTHERWISE NOTED
○ SET 1/2" IRON ROD
W/CAP "LCA ODESSA TX"

BASIS OF BEARINGS:
BEARINGS & DISTANCES ARE RELATIVE TO
THE TEXAS STATE PLANE COORDINATE
SYSTEM, 1983 NAD, CENTRAL ZONE.

STATE OF TEXAS
COUNTY OF ECTOR


KNOW ALL MEN BY THESE PRESENT THAT I, THE UNDERSIGNED OWNER OF THE LAND SHOWN ON THIS PLAT AND DESIGNATED AS LOT 1, BLOCK 1, CENTURION ADDITION, AN ADDITION TO THE CITY OF ODESSA, TEXAS AND BEING THE TRACT DESCRIBED IN VOLUME 1831, PAGE 895, ECTOR COUNTY DEED RECORDS AND LOCATED IN SECTION 28, BLOCK 42, T-2-S, T&P RR CO. SURVEY, ECTOR COUNTY TEXAS AND WHOSE NAME IS SUBSCRIBED HERETO, THEREBY DEDICATE TO THE USE OF THE PUBLIC FOREVER ALL STREETS, ALLEYS, WATER COURSES, DRAINS, EASEMENTS, PUBLIC PLACES SHOWN HEREON FOR THE PURPOSE AND CONSIDERATION THEREIN EXPRESSED, AND AN EASEMENT OF EGRESS AND INGRESS FOR TRASH COLLECTION PURPOSES IS HEREBY GRANTED.

BY: Burton W. Anderson
CENTURION PIPELINE LP
BY: Burton W. Anderson

STATE OF TEXAS
COUNTY OF ECTOR

BEFORE ME THE UNDERSIGNED AUTHORITY A NOTARY PUBLIC IN AND FOR THE COUNTY OF ECTOR AND THE STATE OF TEXAS, ON THIS DAY PERSONALLY APPEARED BURTON W. ANDERSON KNOWN TO ME TO BE THE PERSON WHOSE NAME IS SUBSCRIBED TO THE FOREGOING INSTRUMENT, AND ACKNOWLEDGED TO ME THAT HE EXECUTED THE SAME FOR THE PURPOSES AND CONSIDERATIONS THEREIN EXPRESSED AND IN THE CAPACITY THEREIN STATED.

GIVEN UNDER MY HAND AND SEAL OF OFFICE ON THIS 13th DAY OF February, 2013.
NOTARY PUBLIC IN AND FOR THE STATE OF TEXAS

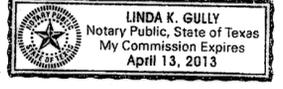

KNOW ALL MEN BY THESE PRESENT THAT I, AARON S. BURRELL, DO HEREBY CERTIFY THAT I PREPARED THIS PLAT FROM AN ACTUAL AND ACCURATE SURVEY OF THE LAND AND THAT THE CORNER MONUMENTS SHOWN HEREON WERE PROPERLY PLACED UNDER MY SUPERVISION.

DATED: 7 Feb, 2013

REGISTERED PROFESSIONAL SURVEYOR



THIS PLAT IS HEREBY APPROVED THIS 17th DAY OF January, 2013, BY THE PLANNING AND ZONING COMMISSION, CITY OF ODESSA, TEXAS.

Anna Cohen CHAIRMAN, PLANNING COMMISSION
Randal J. Brunell DIRECTOR OF PLANNING

CERTIFICATE OF DIRECTOR OF PUBLIC WORKS

I HEREBY CERTIFY THAT ALL REQUIREMENTS OF THE "URBAN DEVELOPMENT ORDINANCE" CONCERNING SUBMISSION AND/OR APPROVAL OF INFORMATION AND DATA TO THE DIRECTOR OF PUBLIC WORKS AND THE CITY ENGINEER REQUIRED FOR FINAL PLAT APPROVAL HAVE BEEN COMPLIED WITH FOR THIS SUBMISSION.

DATED: February 14, 2013

Matthew S. Squires DIRECTOR OF PUBLIC WORKS

FILED FOR RECORD ON THIS 22nd DAY OF February, 2013.
AT 4:25 P. M. RECORDED THIS 22nd DAY OF February, 2013.
AT 4:25 P. M. IN CABINET B, PAGE 1018, ECTOR COUNTY PLAT RECORDS.

Hinder Haney
COUNTY CLERK OF ECTOR COUNTY, TEXAS

LCA ENVIRONMENTAL • CIVIL ENGINEERING • LAND SURVEYING
Phone # (432) 332-5058 E-Mail: lca@lcaodessa.com F-001363
521 North Texas, Odessa Tx. 79761 Copyright 2012 LCA
Personal Service, Today and Tomorrow