


CHAPARRAL ADDITION 3RD FILING

A SUBDIVISION OF 45.19 ACRES OF LAND IN
SE PART OF SEC. 8, BLK. 43; T-2-S, T & P RY CO SURVEY,
ECTOR COUNTY, TEXAS.

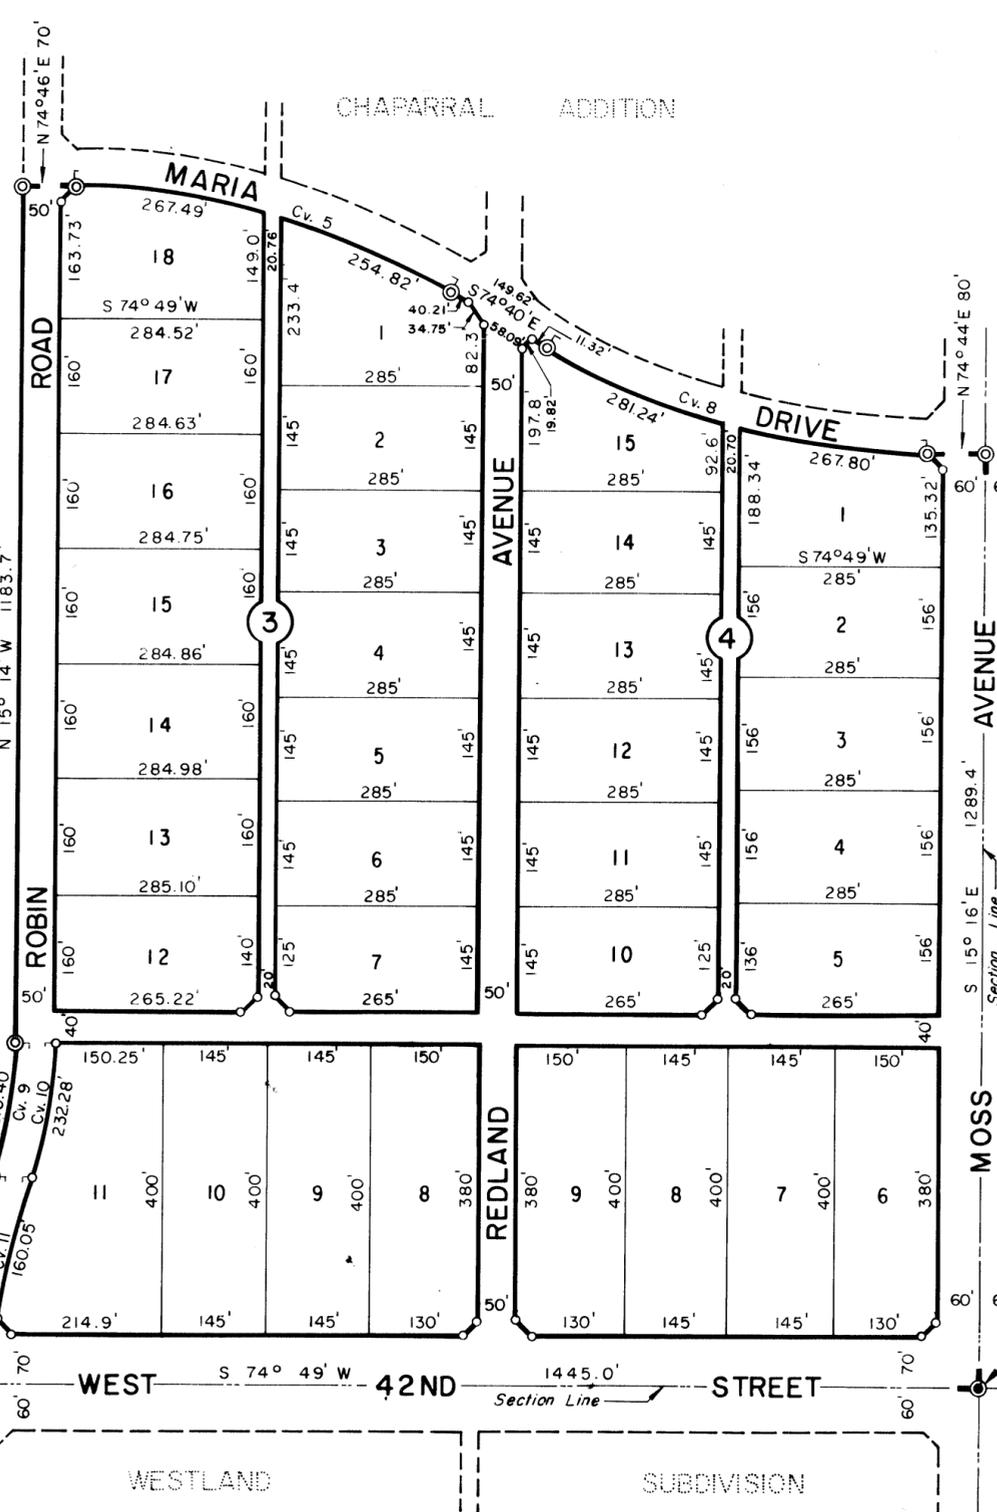

LEGEND

- ⊙ Indicates Tract Corner
- Indicates Block Corner
- Indicates Section Corner
- ⊕ Indicates PT or PC of Curve
- ⌒ Indicates 20' Cutback unless otherwise shown



Cv. No	Δ	D	T	R	L
5	30°34'30"	05°37.8'	278.17'	1017.70'	543.07'
8	30°36'	05°22.3'	291.84'	1066.79'	569.74'
9	25°04'		106.92'	480.93'	210.40'
10	25°04'		118.03'	530.93'	232.28'
11	25°01'		81.32'	366.56'	160.05'
12	25°01'		92.41'	416.56'	181.88'

STATE OF TEXAS
COUNTY OF EL PASO

KNOW ALL MEN BY THESE PRESENTS
THAT I, THE UNDERSIGNED BEING THE PRESENT OWNER OF THE ABOVE DESCRIBED
PROPERTY DO HEREBY CAUSE THE SAME TO BE SUBDIVIDED IN TO LOTS, BLOCKS, STREETS, AND
ALLEYS, AND DO HEREBY DESIGNATE SAID SUBDIVISION AS "CHAPARRAL ADDITION," 3RD FILING,
ECTOR COUNTY, TEXAS, AND DO HEREBY DEDICATE THE STREETS, ALLEYS, AND EASEMENTS, TO THE
PUBLIC FOR ITS USE, BUT IN EVENT SAID STREETS, ALLEYS, AND EASEMENTS CEASE TO BE
USED AS SUCH THE TITLE THERETO SHALL REVERT TO ME MY HEIRS AND ASSIGNS.
WITNESS MY HAND AT EL PASO, TEXAS, ON THIS 28th DAY OF NOVEMBER, 1972.
"MAX RAMSEY & ASSOCIATES"

BY: Max Ramsey

STATE OF TEXAS
COUNTY OF ECTOR

I, KENNETH E. ESMOND, A REGISTERED PUBLIC SURVEYOR OF THE STATE OF TEXAS,
DO HEREBY CERTIFY THAT THIS PLAT REPRESENTS A SURVEY MADE BY ME ON THE
GROUND, AND THAT THE LINES AND DIMENSIONS ARE TRUE AND CORRECT TO THE
BEST OF MY KNOWLEDGE AND BELIEF.

DATED November 30, 1972.

Kenneth E. Esmond
KENNETH E. ESMOND, P.E. 54

THIS PLAT OF "CHAPARRAL ADDITION," 3RD FILING, IS HEREBY APPROVED ON
THIS 8th DAY OF June, 1970.

STATE OF TEXAS
COUNTY OF EL PASO:

BEFORE ME THE UNDERSIGNED AUTHORITY
A NOTARY PUBLIC IN AND FOR ECTOR COUNTY, TEXAS, ON THIS DAY PERSONALLY
APPEARED MAX RAMSEY KNOWN TO ME TO BE THE PERSON WHOSE NAME IS SUBSCRIBED TO
THE FOREGOING INSTRUMENT, AND ACKNOWLEDGED TO ME THAT HE EXECUTED THE SAME FOR THE
PURPOSE AND CONSIDERATION THEREIN EXPRESSED AND IN THE CAPACITY THEREIN STATED
GIVEN UNDER MY AND SEAL OF OFFICE THIS 28th DAY OF NOVEMBER, 1972.

J.W. Florence (J.W. Florence)
NOTARY PUBLIC IN AND FOR EL PASO COUNTY, TEXAS.

ECTOR COUNTY COMMISSIONERS COURT

BY: Michael J. Curran
COUNTY JUDGE

FILED FOR RECORD ON THIS 6th DAY OF December, 1972, AT 4 P. M., RECORDED
THIS 6th DAY OF December, 1972, AT 4 P. M., IN VOL. 16 PAGE 2
ECTOR COUNTY PLAT RECORDS

Edna Smith
COUNTY CLERK OF ECTOR COUNTY, TEXAS