


# CHIMNEY HOLLOW

BEING A SUBDIVISION OF 4.659 ACRES OF LAND  
IN SECTION 13, BLOCK 42, T-2-S T & P RY CO SURVEY  
ECTOR COUNTY, TEXAS.  
AND IN A PORTION OF LOTS 9, 10 & 11, BLOCK 1;  
SAN MIGUEL SQUARE TO THE CITY OF ODESSA, TEXAS.

MORMON CHURCH TRACT

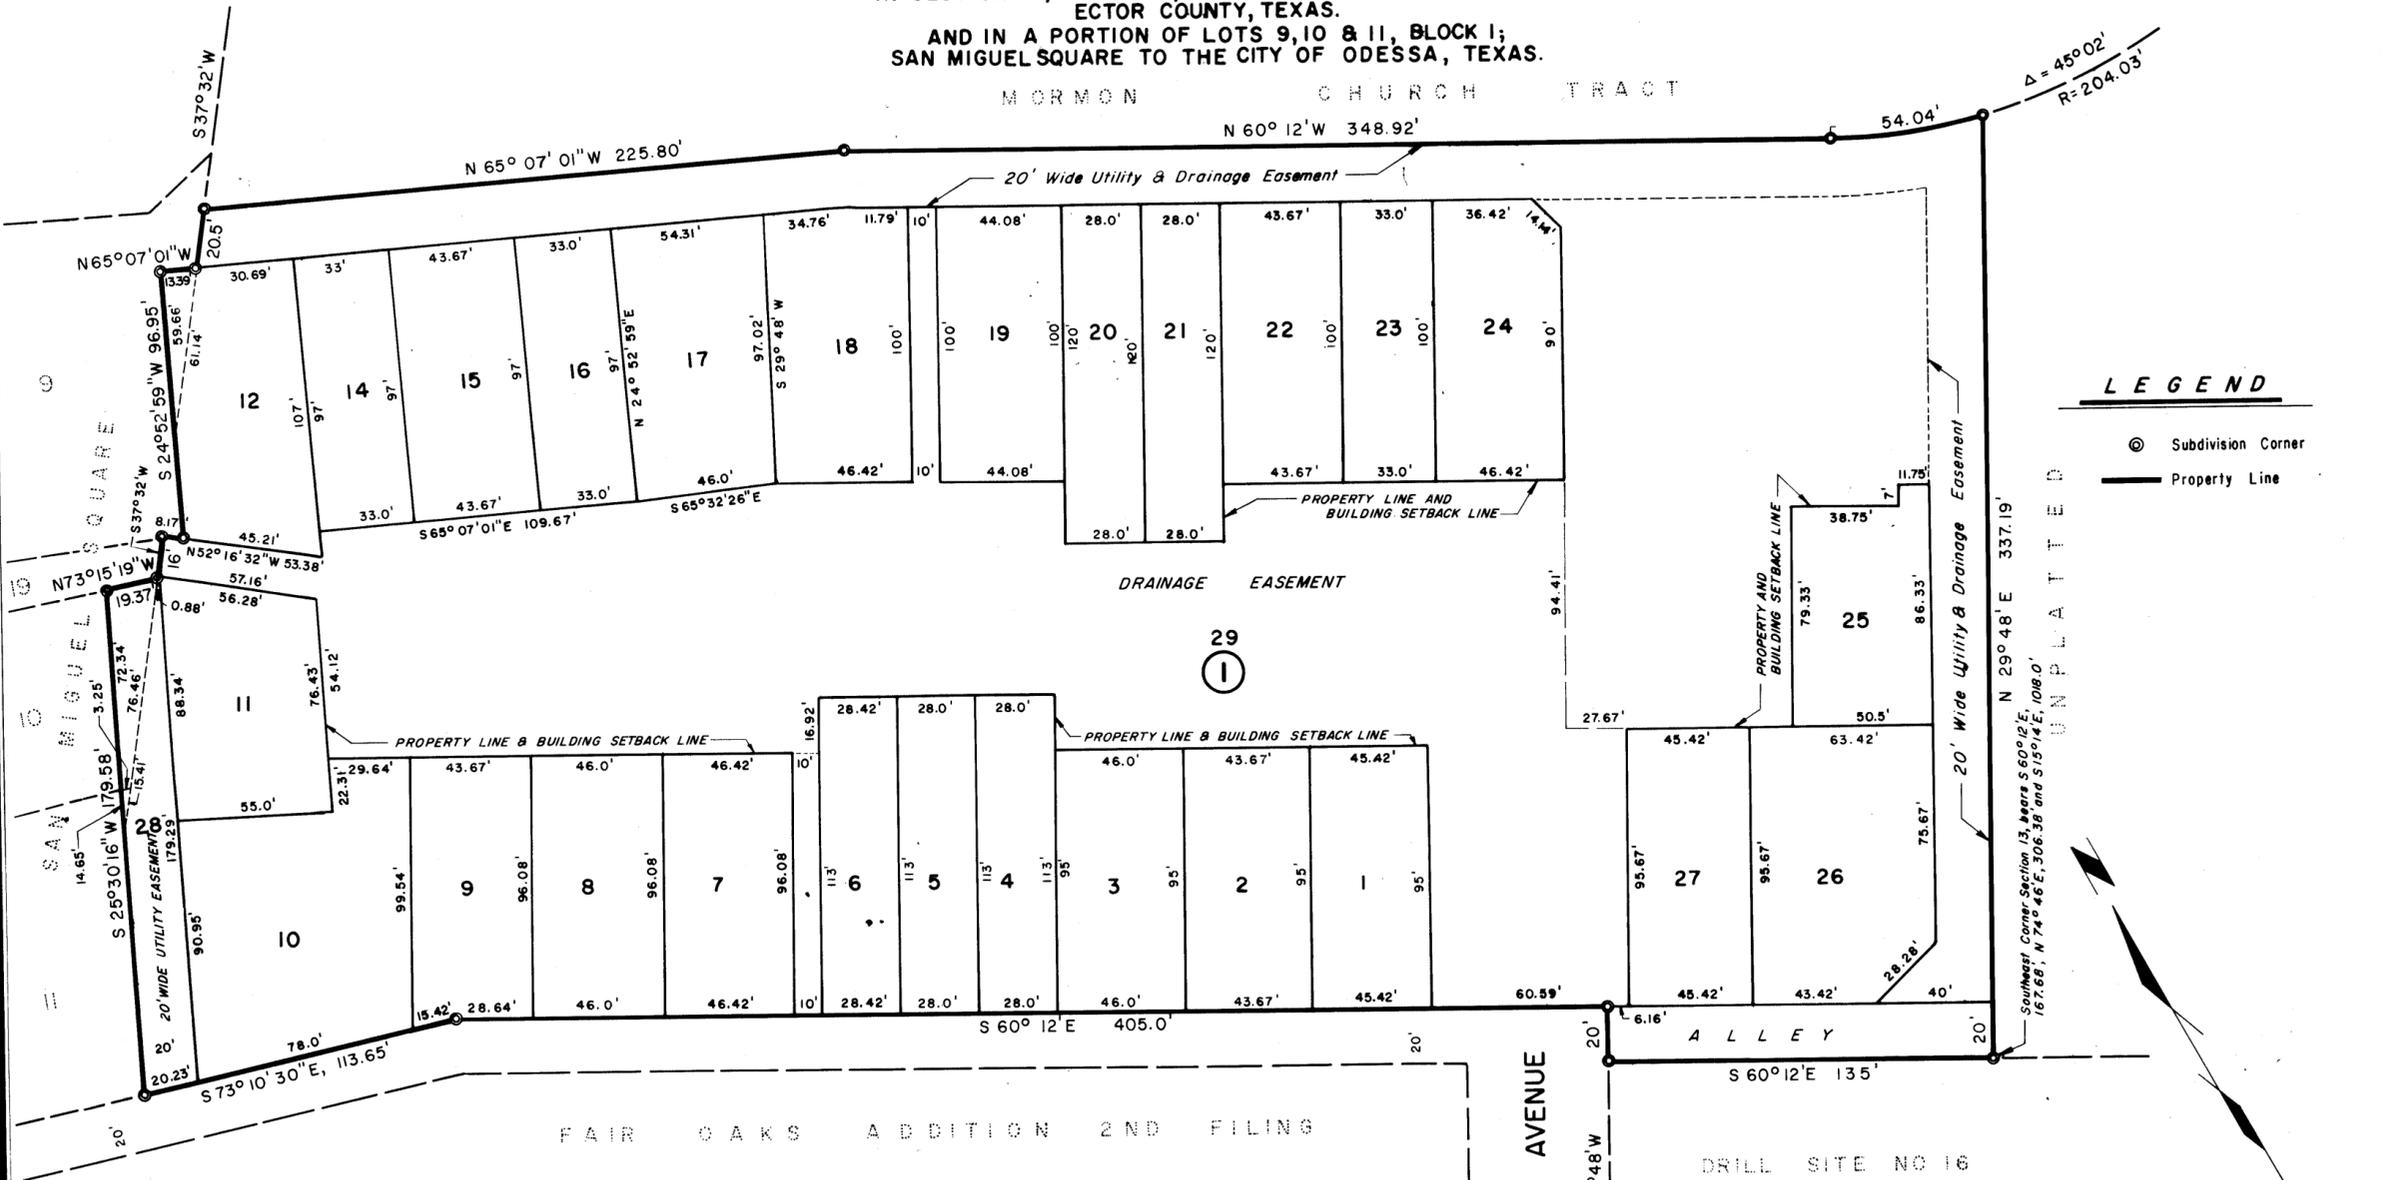

### LEGEND

- ⊙ Subdivision Corner
- Property Line

UNPLATTED

STATE OF TEXAS:  
COUNTY OF ECTOR:

KNOW ALL MEN BY THESE PRESENTS  
WE, THE UNDERSIGNED OWNERS OF THE LAND SHOWN ON THIS PLAT AND DESIGNATED AS "CHIMNEY HOLLOW",  
AN ADDITION TO THE CITY OF ODESSA, ECTOR COUNTY, TEXAS, AND WHOSE NAMES ARE SUBSCRIBED HERETO,  
HEREBY DEDICATE TO THE USE OF THE PUBLIC FOREVER ALL STREETS, ALLEYS, WATER COURSES, DRAINS, EASE-  
MENTS, AND PUBLIC PLACES HEREON SHOWN FOR THE PURPOSE AND CONSIDERATION HEREIN EXPRESSED, AND AN  
EASEMENT OF EGRESS AND INGRESS FOR GARBAGE AND TRASH COLLECTION PURPOSES UPON LOT 29, BLOCK 1,  
CHIMNEY HOLLOW ADDITION, IS HEREBY DEDICATED.

"THE FIELDS GROUP, INC."

BY: Johnnie C. Fields ATTEST: Jimmie B. Todd  
JOHNNIE C. FIELDS, PRESIDENT SECRETARY

STATE OF TEXAS:  
COUNTY OF ECTOR:

BEFORE ME THE UNDERSIGNED AUTHORITY  
A NOTARY PUBLIC IN AND FOR COUNTY OF ECTOR AND STATE OF TEXAS, ON THIS DAY PERSONALLY  
APPEARED JOHNNIE C. FIELDS KNOWN TO ME TO BE THE PERSON AND OFFICER WHOSE NAME IS SUBSCRIBED TO THE  
FOREGOING INSTRUMENT AND ACKNOWLEDGED TO ME THAT THE SAME WAS THE ACT OF SAID "THE FIELDS GROUP, INC.",  
A TEXAS CORPORATION, AND THAT HE EXECUTED THE SAME AS THE ACT OF SAID CORPORATION FOR THE PURPOSES  
AND CONSIDERATIONS THEREIN EXPRESSED AND IN THE CAPACITY THEREIN STATED.

GIVEN UNDER MY HAND AND SEAL OF OFFICE ON THIS 13<sup>th</sup> DAY OF August, 1975.

Mary Ann Graves  
NOTARY PUBLIC IN AND FOR ECTOR COUNTY, TEXAS

KNOW ALL MEN BY THESE PRESENTS  
THAT I, KENNETH E. ESMOND, DO HEREBY CERTIFY THAT I PREPARED THIS PLAT FROM AN ACTUAL AND ACCURATE  
SURVEY OF THE LAND AND THAT THE CORNER MONUMENTS SHOWN HEREON WERE PROPERLY PLACED UNDER MY  
SUPERVISION.

DATED: August 10, 1975.

Kenneth E. Esmond  
REGISTERED PUBLIC SURVEYOR  
54

CERTIFICATE OF DIRECTOR OF PUBLIC WORKS:

I HEREBY CERTIFY THAT ALL REQUIREMENTS OF THE "URBAN DEVELOPMENT ORDINANCE CONCERNING SUBMISSION AND/OR  
APPROVAL OF INFORMATION AND DATA TO THE DIRECTOR OF PUBLIC WORKS AND THE CITY ENGINEER REQUIRED  
FOR FINAL PLAT APPROVAL HAVE BEEN COMPLIED WITH FOR THIS SUBMISSION.

DATED: Aug-18<sup>th</sup>, 1975. Bryan T. Henderson  
DIRECTOR OF PUBLIC WORKS

APPROVED THIS 10<sup>th</sup> DAY OF April, 1975, BY THE PLANNING BOARD OF THE CITY  
OF ODESSA, TEXAS.

James H. Huber John P. Davis  
VICE-CHAIRMAN DIRECTOR OF PLANNING

APPROVED THIS 12<sup>th</sup> DAY OF August, 1975, BY THE CITY COUNCIL OF THE CITY  
OF ODESSA, TEXAS.

DP Humphreys Donald Gillon Jenna Walker  
MAYOR CITY MANAGER CITY SECRETARY

FILED FOR RECORD THIS 18<sup>th</sup> DAY OF August, 1975, AT 4 P. M. RECORDED  
THIS 18 DAY OF August, 1975, AT 4 P. M., IN VOL. 17, PAGE 5,  
ECTOR COUNTY PLAT RECORDS.

Lucien Wolf  
COUNTY CLERK OF ECTOR COUNTY, TEXAS