
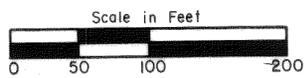


CHOLLA PARK SUBDIVISION

A REPLAT OF BLOCK 1, LOTS 9 THRU 12

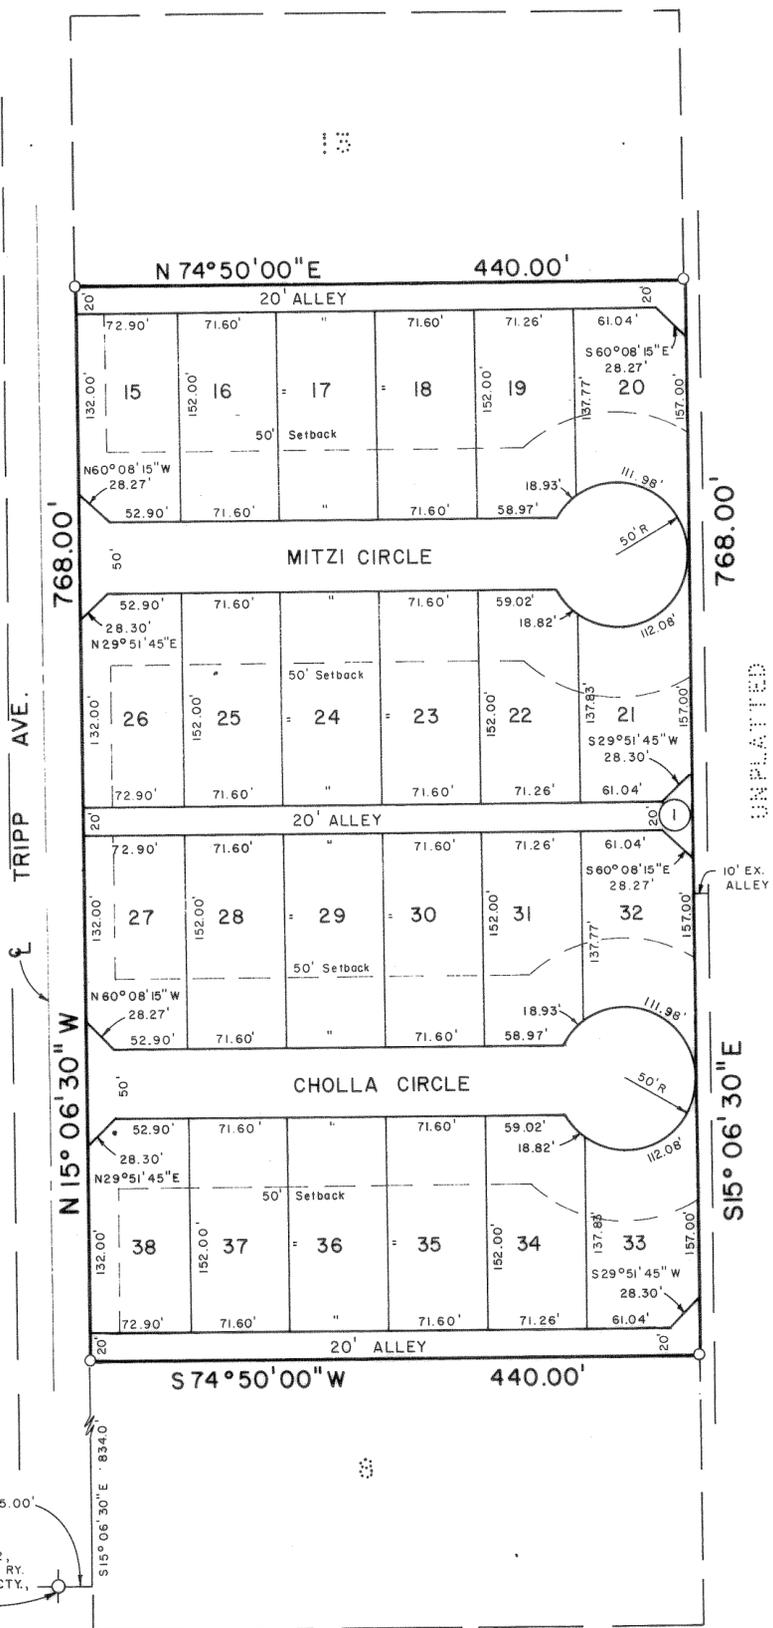

| CURVE DATA | | | | |
|------------|------------|--------|--------|---------|
| CV. NO. | Δ | T | R | LENGTH |
| 1 & 2 | 300°00'00" | 28.87' | 50.00' | 261.80' |

KNOW ALL MEN BY THESE PRESENTS:

I, GARY N. HANER, A REGISTERED PUBLIC SURVEYOR OF THE STATE OF TEXAS, DO HEREBY CERTIFY THAT I PREPARED THIS PLAT FROM AN ACTUAL AND ACCURATE SURVEY OF THE LAND AND THAT THE CORNER MONUMENTS SHOWN HEREON WERE PROPERLY PLACED, UNDER MY SUPERVISION.

Gary N. Haner
REGISTERED PUBLIC SURVEYOR

THIS PLAT IS HEREBY APPROVED ON THIS 22nd DAY OF February, 1982.

ECTOR COUNTY COMMISSIONERS COURT

Gary L. Watkins
BY: GARY L. WATKINS, COUNTY JUDGE

THE STATE OF TEXAS
COUNTY OF ECTOR

KNOW ALL MEN BY THESE PRESENTS:

THAT THE UNDERSIGNED OWNER OF THE LAND SHOWN ON THIS PLAT AND DESIGNATED AS "CHOLLA PARK SUBDIVISION, REPLAT OF LOTS 9 THRU 12, BLOCK 1", ECTOR COUNTY, TEXAS, AND WHOSE NAME IS SUBSCRIBED HERETO, DO HEREBY DEDICATE TO THE USE OF THE PUBLIC FOREVER ALL STREETS, ALLEYS, WATER COURSES, DRAINS, EASEMENTS AND PUBLIC PLACES SHOWN HEREON, FOR THE PURPOSE AND CONSIDERATION HEREIN EXPRESSED.

Roger Ellis
ROGER ELLIS

THE STATE OF TEXAS
COUNTY OF ECTOR

BEFORE ME, THE UNDERSIGNED AUTHORITY, A NOTARY PUBLIC IN AND FOR THE STATE OF TEXAS, ON THIS DAY PERSONALLY APPEARED ROGER ELLIS, KNOWN TO ME TO BE THE PERSON WHOSE NAME IS SUBSCRIBED TO THE FOREGOING INSTRUMENT, AND ACKNOWLEDGED TO ME THAT HE EXECUTED THE SAME FOR THE PURPOSE AND CONSIDERATION THEREIN EXPRESSED AND IN THE CAPACITY THEREIN STATED.

GIVEN UNDER MY HAND AND SEAL OF OFFICE THIS 22nd DAY OF March, 1982.

Charlotte Rogers
NOTARY PUBLIC IN AND FOR THE STATE OF TEXAS

FILED FOR RECORD THIS 17th DAY OF March, 1982, AT 4 P.M. RECORDED THIS 17th DAY OF March, 1982, AT 4 P.M., IN CABINET A, PAGE 28C, ECTOR COUNTY PLAT RECORDS.

Lucille W. Wynn
COUNTY CLERK OF ECTOR COUNTY, TEXAS

