


REPLAT OF LOT 5, BLK. I, CHRISTOPHER ESTATES

ODESSA, ECTOR CO., TEXAS

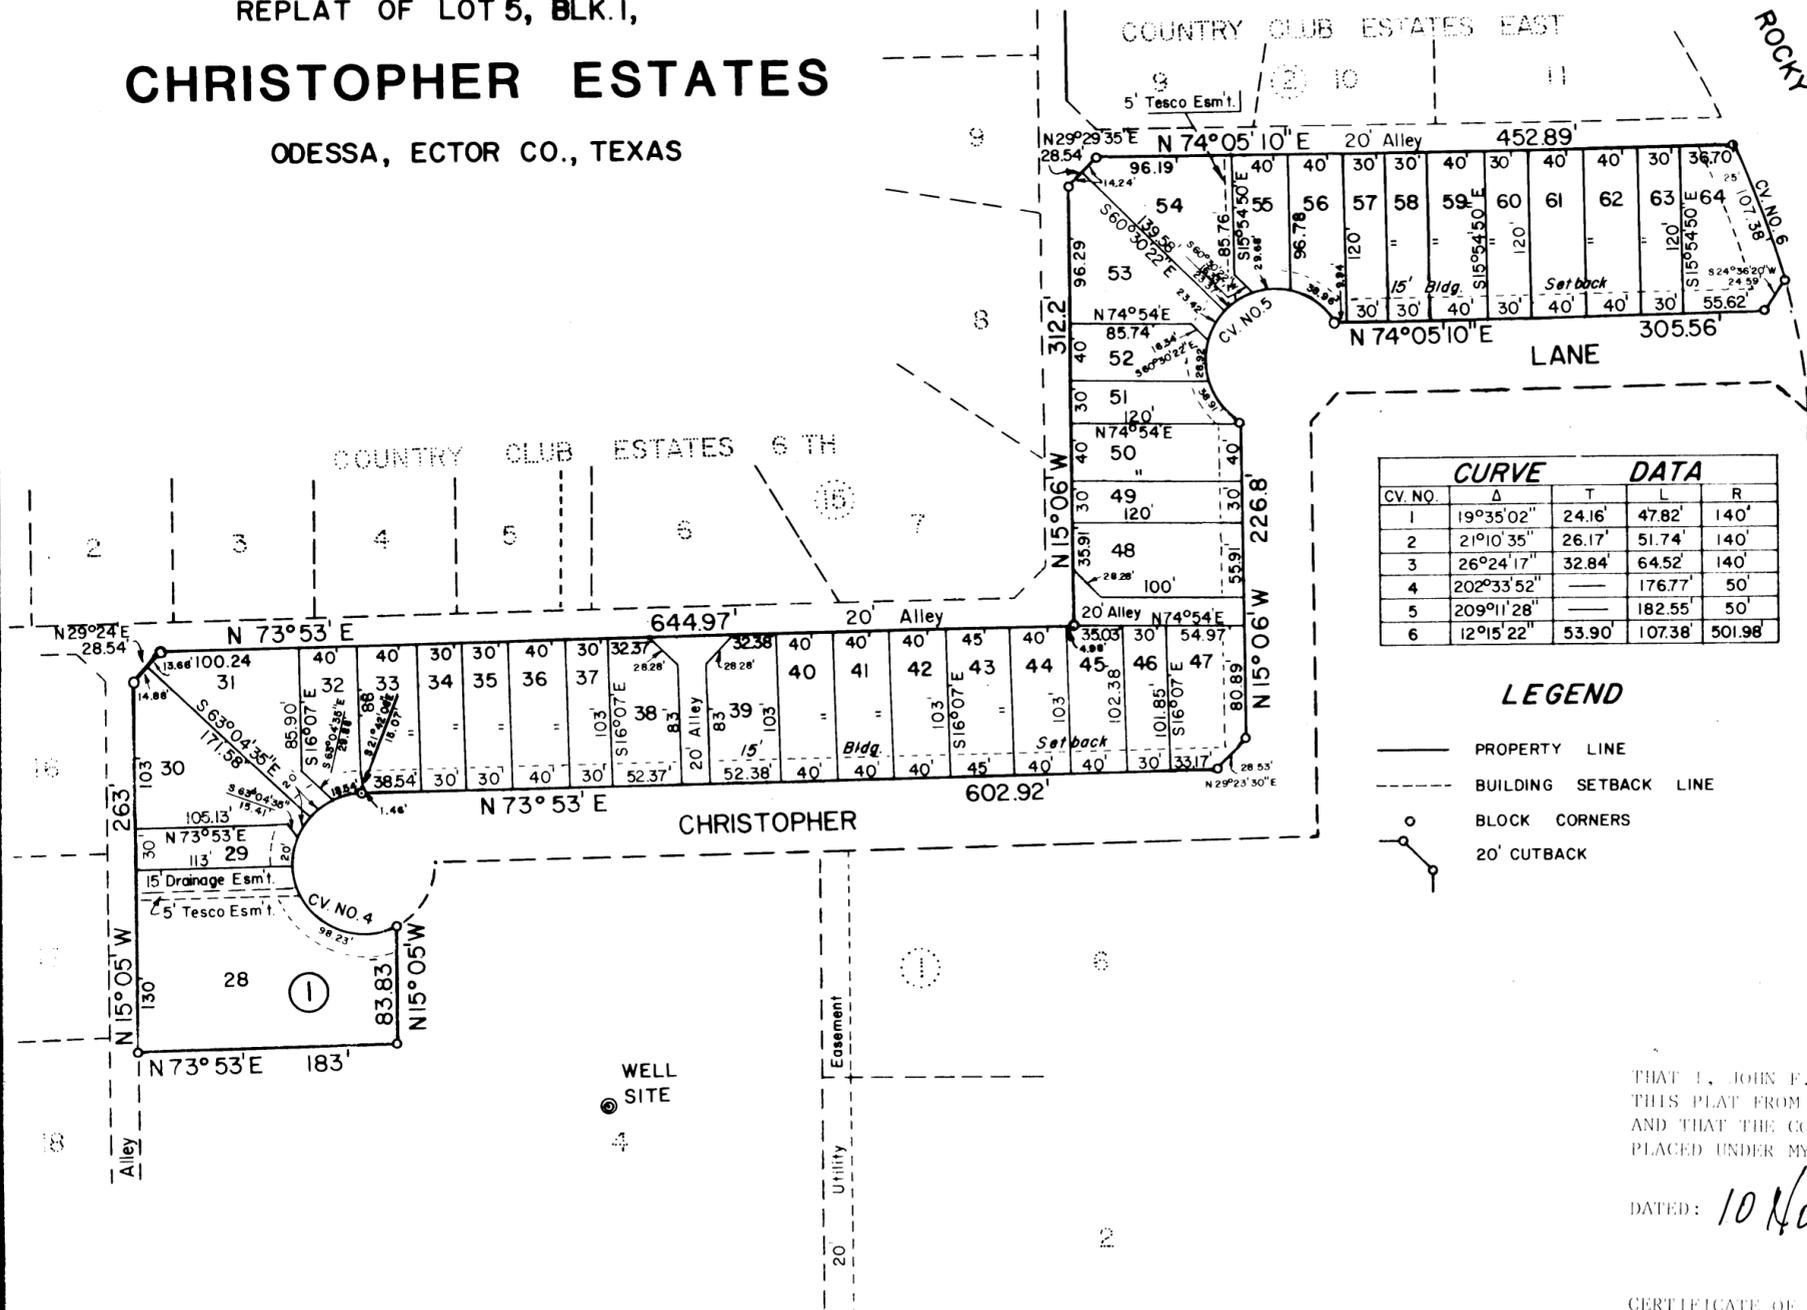

CURVE DATA				
CV. NO.	Δ	T	L	R
1	19°35'02"	24.16'	47.82'	140'
2	21°10'35"	26.17'	51.74'	140'
3	26°24'17"	32.84'	64.52'	140'
4	202°33'52"	---	176.77'	50'
5	209°11'28"	---	182.55'	50'
6	12°15'22"	53.90'	107.38'	501.98'

- LEGEND**
- PROPERTY LINE
 - - - BUILDING SETBACK LINE
 - o BLOCK CORNERS
 - o 20' CUTBACK

THAT I, JOHN F. LANDGRAF, DO HEREBY CERTIFY THAT I PREPARED THIS PLAT FROM AN ACTUAL AND ACCURATE SURVEY OF THE LAND AND THAT THE CORNER MONUMENTS SHOWN HEREON WERE PROPERLY PLACED UNDER MY SUPERVISION.

DATED: 10 Nov, 1981 *John F. Landgraf*
REGISTERED PUBLIC SURVEYER

CERTIFICATE OF DIRECTOR OF PUBLIC WORKS

I HEREBY CERTIFY THAT ALL REQUIREMENTS OF THE "URBAN DEVELOPMENT ORDINANCE" CONCERNING SUBMISSION AND/OR APPROVAL OF INFORMATION AND DATA TO THE DIRECTOR OF PUBLIC WORKS AND THE CITY ENGINEER REQUIRED FOR FINAL PLAT APPROVAL HAVE BEEN COMPLIED WITH FOR THIS SUBMISSION.

DATED: 12-3, 1981 *Randy J. Jank*
DIRECTOR OF PUBLIC WORKS

APPROVED THIS 26TH DAY OF FEBRUARY, 1981, BY THE PLANNING BOARD OF THE CITY OF ODESSA, TEXAS.

L. Van Foreman CHAIRMAN
Judy L. Miller DIRECTOR OF PLANNING

APPROVED THIS 10TH DAY OF MARCH, 1981, BY THE CITY COUNCIL OF THE CITY OF ODESSA, TEXAS.

Bob Bryant MAYOR
R.R. D... CITY MANAGER
Jana Walker CITY SECRETARY

FILED FOR RECORD THIS 7 DAY OF Dec, 1981, AT 4
M. RECORDED THIS DAY OF, 1981, AT 4
M. IN VOLUME 22 A, PAGE 190 ECTOR COUNTY PLAT RECORDS.

Luella W...
COUNTY CLERK OF ECTOR COUNTY, TEXAS

STATE OF TEXAS)
COUNTY OF ECTOR)

BEFORE ME THE UNDERSIGNED AUTHORITY

A NOTARY PUBLIC IN AND FOR THE COUNTY OF ECTOR AND THE STATE OF TEXAS, ON THIS DAY PERSONALLY APPEARED JOHN LATE KNOWN TO ME TO BE THE PERSON WHOSE NAME IS SUBSCRIBED TO THE FOREGOING INSTRUMENT, AND ACKNOWLEDGED TO ME THAT HE EXECUTED THE SAME FOR THE PURPOSES AND CONSIDERATIONS THEREIN EXPRESSED AND IN THE CAPACITY THEREIN STATED.

GIVEN UNDER MY HAND AND SEAL OF OFFICE ON THIS 10 DAY OF Nov, 1981.

Notary Signature
NOTARY PUBLIC IN AND FOR ECTOR COUNTY, TEXAS

MY COMMISSION EXPIRES _____

STATE OF TEXAS)
COUNTY OF ECTOR)

KNOW ALL MEN BY THESE PRESENTS

THAT I, THE UNDERSIGNED OWNER OF THE LAND SHOWN ON THIS PLAT AND DESIGNATED AS "REPLAT OF LOT 5, BLOCK I, CHRISTOPHER ESTATES", AN ADDITION TO THE CITY OF ODESSA, ECTOR COUNTY, TEXAS, AND WHOSE NAME IS SUBSCRIBED HERETO, THEREBY DEDICATED TO THE USE OF THE PUBLIC FOREVER ALL STREETS, ALLEYS, WATER COURSES, DRAINS, EASEMENTS, AND PUBLIC PLACES SHOWN THEREON FOR THE PURPOSES AND CONSIDERATIONS THEREIN EXPRESSED.

BY _____
JOHN LATE
BRONCHO CHEVROLET CO.