
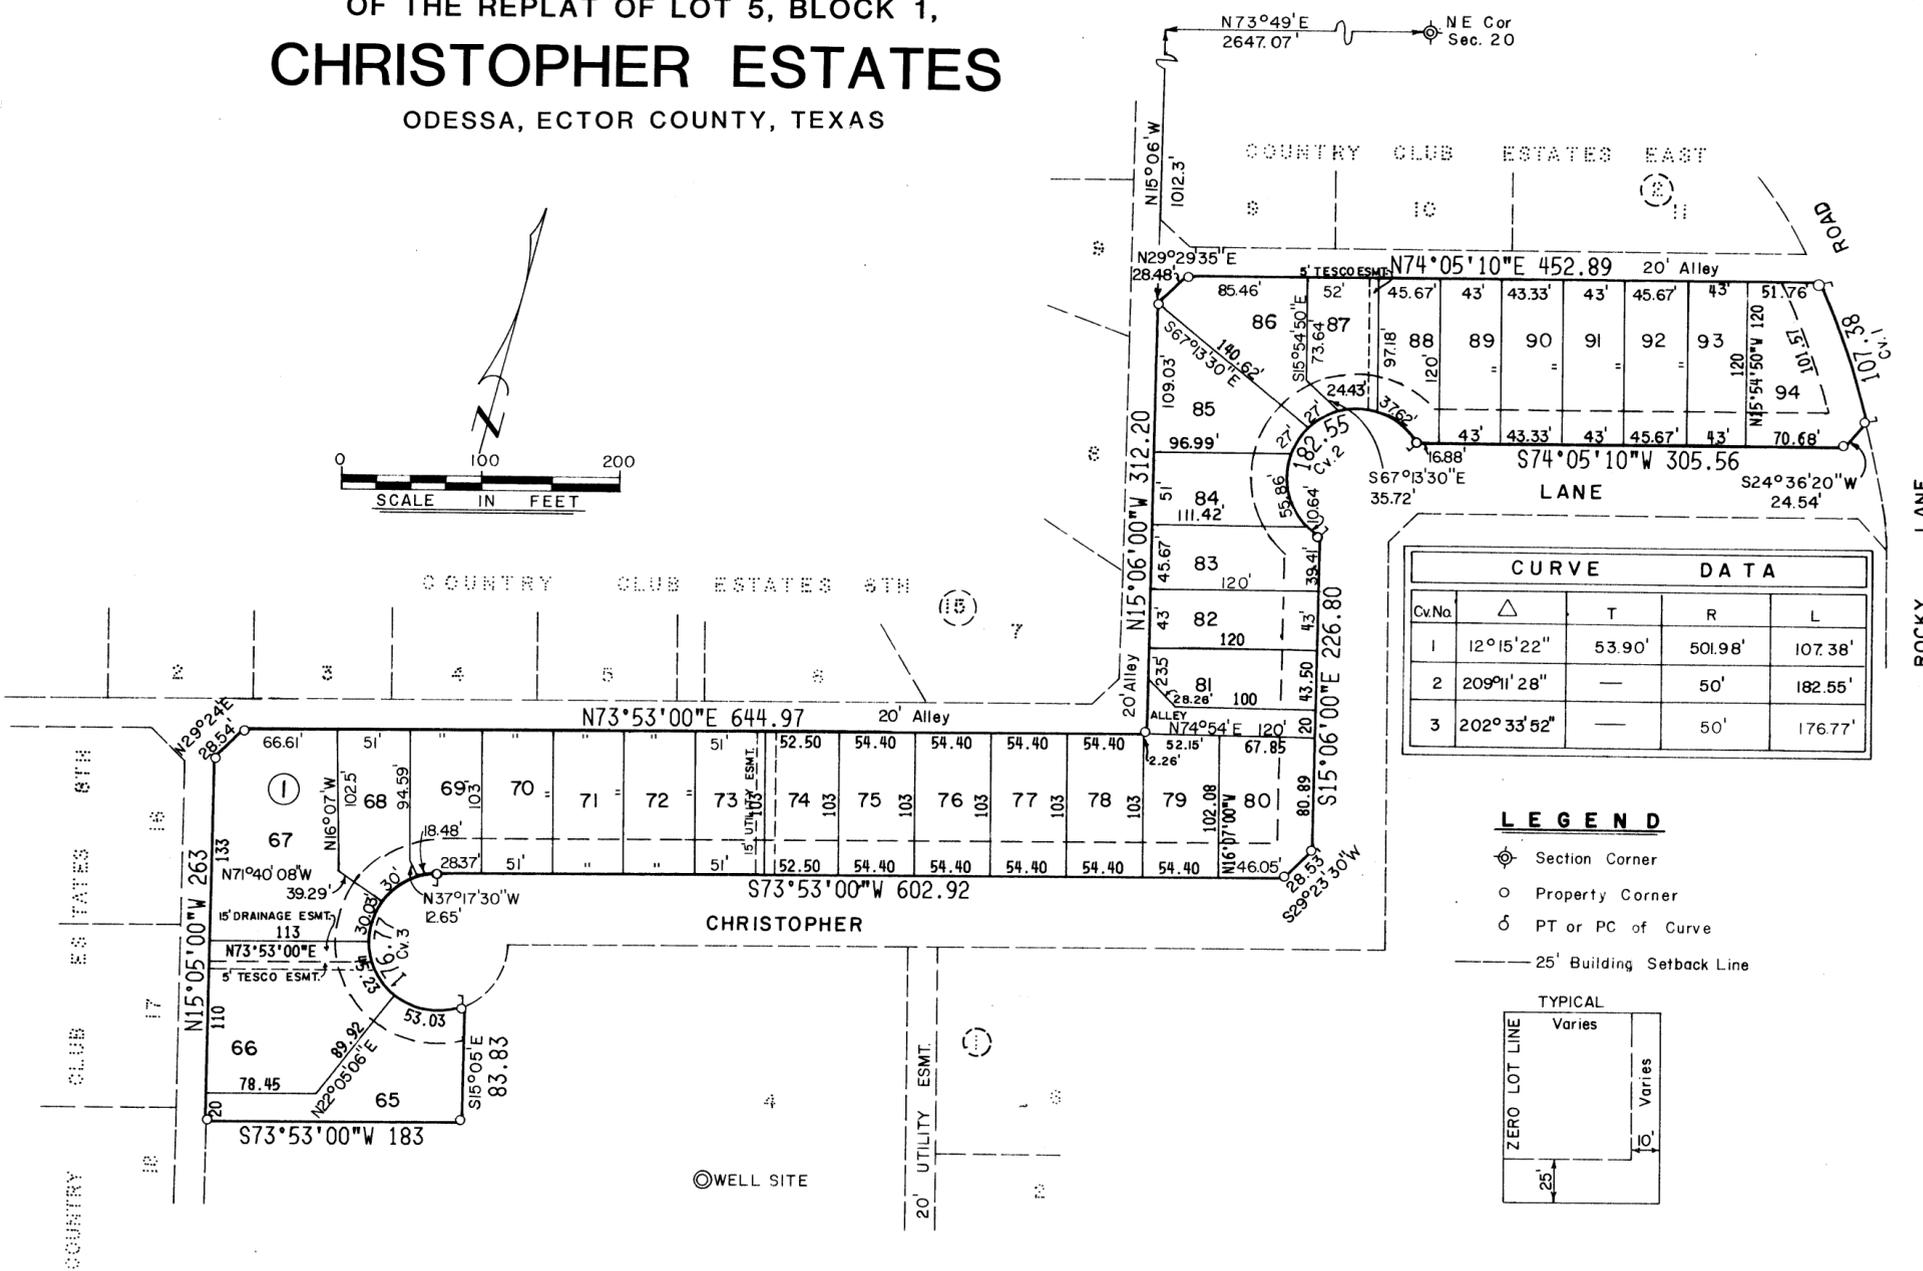



REPLAT OF LOTS 28 THRU 64, BLOCK 1  
OF THE REPLAT OF LOT 5, BLOCK 1,  
**CHRISTOPHER ESTATES**  
ODESSA, ECTOR COUNTY, TEXAS

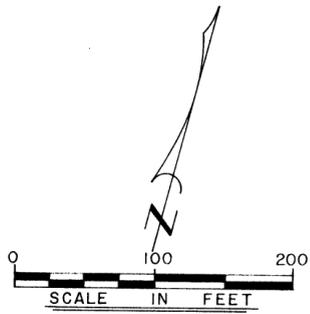

CURVE DATA				
Cv.No	Δ	T	R	L
1	12°15'22"	53.90'	501.98'	107.38'
2	209°11'28"	—	50'	182.55'
3	202°33'52"	—	50'	176.77'

**LEGEND**

- Section Corner
- Property Corner
- PT or PC of Curve
- 25' Building Setback Line

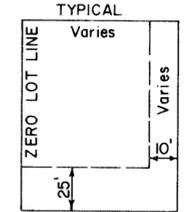

THE STATE OF TEXAS  
COUNTY OF ECTOR

KNOW ALL MEN BY THESE PRESENTS:

THAT THE UNDERSIGNED OWNERS OF THE LAND SHOWN ON THIS PLAT AND DESIGNATED AS "REPLAT OF LOTS 28 THRU 64, BLOCK 1 OF THE REPLAT OF LOT 5, BLOCK 1, CHRISTOPHER ESTATES, AN ADDITION TO THE CITY OF ODESSA, ECTOR COUNTY, TEXAS, AND WHOSE NAME IS SUBSCRIBED HERETO, DO HEREBY DEDICATE TO THE USE OF THE PUBLIC FOREVER ALL STREETS, ALLEYS, WATER COURSES, DRAINS, EASEMENTS, AND PUBLIC PLACES SHOWN HEREON, FOR THE PURPOSES AND CONSIDERATION HEREIN EXPRESSED.

MIDWEST DEVELOPMENT COMPANY, A PARTNERSHIP

*H.L. Miller*  
HL. MILLER

THE STATE OF TEXAS  
COUNTY OF ECTOR

BEFORE ME, THE UNDERSIGNED AUTHORITY, A NOTARY PUBLIC IN AND FOR THE STATE OF TEXAS, ON THIS DAY PERSONALLY APPEARED **H.L. MILLER**, KNOWN TO ME TO BE THE PERSON WHOSE NAME IS SUBSCRIBED TO THE FOREGOING INSTRUMENT, AND ACKNOWLEDGED TO ME THAT THE SAME WAS THE ACT OF MIDWEST DEVELOPMENT CO., A PARTNERSHIP, AND THAT HE EXECUTED THE SAME AS THE ACT OF THE SAID PARTNERSHIP, FOR THE PURPOSE AND CONSIDERATION THEREIN EXPRESSED, AND IN THE CAPACITY THEREIN STATED.

GIVEN UNDER MY HAND AND SEAL OF OFFICE THIS 15 DAY OF April, 1982.

*Charlotte Rogers*  
NOTARY PUBLIC IN AND FOR THE STATE OF TEXAS

FILED FOR RECORD THIS 11 DAY OF May, 1982, AT 1 P.M. RECORDED THIS    DAY OF May, 1982, AT    P.M., IN CABINET A, PAGE 330, ECTOR COUNTY PLAT RECORDS.

*Lucille*  
COUNTY CLERK OF ECTOR COUNTY, TEXAS

KNOW ALL MEN BY THESE PRESENTS:

I, GARY N. HANER, A REGISTERED PUBLIC SURVEYOR OF THE STATE OF TEXAS, DO HEREBY CERTIFY THAT I PREPARED THIS PLAT FROM AN ACTUAL AND ACCURATE SURVEY OF THE LAND AND THAT THE CORNER MONUMENTS SHOWN HEREON WERE PROPERLY PLACED, UNDER MY SUPERVISION.

DATED:   , 1982

*Gary N. Haner*  
REGISTERED PUBLIC SURVEYOR

CERTIFICATE OF DIRECTOR OF PUBLIC WORKS:

I HEREBY CERTIFY THAT ALL REQUIREMENTS OF THE "URBAN DEVELOPMENT ORDINANCE" CONCERNING MISSION AND/OR APPROVAL OF INFORMATION AND DATA TO THE DIRECTOR OF PUBLIC WORKS AND THE CITY ENGINEER, REQUIRED FOR FINAL PLAT APPROVAL, HAVE BEEN COMPLIED WITH FOR THIS SUBMISSION.

DATED 5-5, 1982

*Paul J. ...*  
DIRECTOR OF PUBLIC WORKS

APPROVED THIS 25<sup>TH</sup> DAY OF MARCH, 1982, BY THE PLANNING BOARD OF THE CITY OF ODESSA, TEXAS.

*L. Van ...*  
CHAIRMAN

*Judy L. Miller*  
DIRECTOR OF PLANNING

APPROVED THIS 15<sup>TH</sup> DAY OF APRIL, 1982, BY THE CITY COUNCIL OF THE CITY OF ODESSA, TEXAS.

*Bob Bryant*  
MAYOR

CITY MANAGER

CITY SECRETARY