

# CIELO VISTA ADDITION 4TH. FILING

BEING A SUBDIVISION OF 6.44 ACRES OF LAND  
IN SECTION 20, BLOCK 42, T-2-S, T. & P.R.Y. CO. SURVEY,  
ECTOR COUNTY, TEXAS


SUBDIVISION

FUTURE

2ND. CIELO VISTA


CIELO VISTA

ADDITION

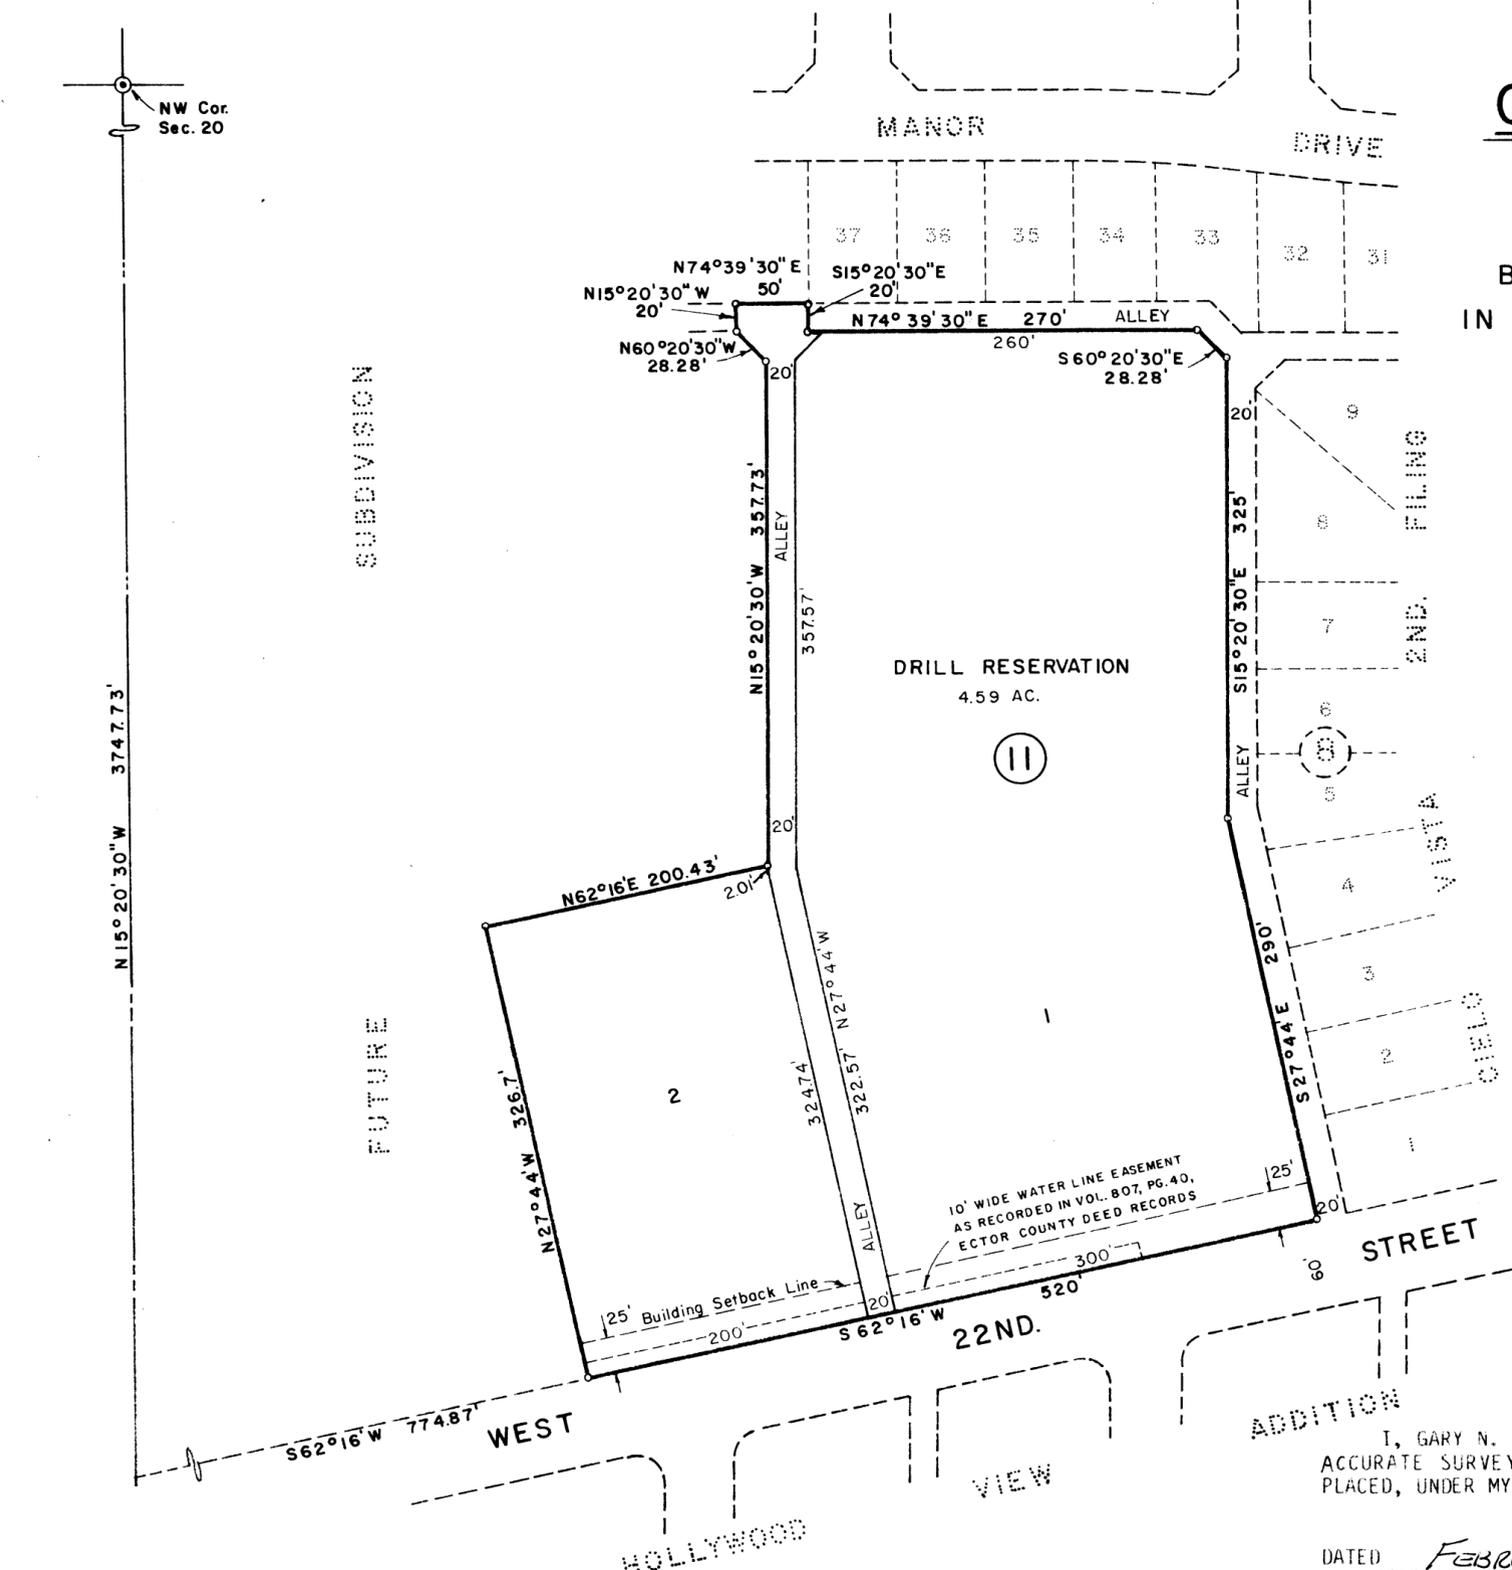

### LEGEND

- ⊙ = SECTION CORNER
- = SUBDIVISION CORNER
- = SUBDIVISION BOUNDARY

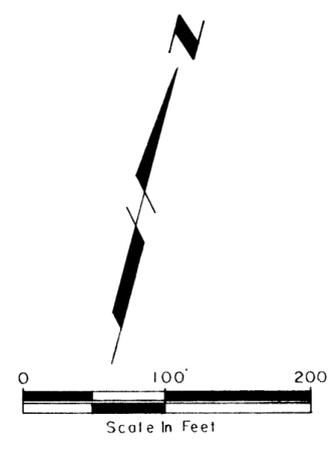

FILED FOR RECORD THIS 15 DAY OF MARCH,  
1985, AT 4:00 P.M. RECORDED THIS 15  
DAY OF MARCH, 1985, AT 4:00  
P.M., IN CABINET A, PAGE 69-D ECTOR  
COUNTY PLAT RECORDS.

*[Signature]*  
COUNTY CLERK OF ECTOR COUNTY, TEXAS

I, GARY N. HANER, DO HEREBY CERTIFY THAT I PREPARED THIS PLAT FROM AN ACTUAL AND ACCURATE SURVEY OF THE LAND, AND THAT THE CORNER MONUMENTS SHOWN HEREON WERE PROPERLY PLACED, UNDER MY SUPERVISION.

DATED FEBRUARY 18, 1985 *[Signature]*  
REGISTERED PUBLIC SURVEYOR

### CERTIFICATE OF DIRECTOR OF PUBLIC WORKS

I HEREBY CERTIFY THAT ALL REQUIREMENTS OF THE "URBAN DEVELOPMENT ORDINANCE" CONCERNING SUBMISSION AND/OR APPROVAL OF INFORMATION AND DATA TO THE DIRECTOR OF PUBLIC WORKS AND THE CITY ENGINEER, REQUIRED FOR FINAL PLAT APPROVAL, HAVE BEEN COMPLETED WITH FOR THIS SUBMISSION.

DATED 3/14, 1985 *[Signature]*  
DIRECTOR OF PUBLIC WORKS

APPROVED THIS 3<sup>RD</sup> DAY OF JANUARY, 1985, BY THE PLANNING BOARD OF THE CITY OF ODESSA, TEXAS.  
*[Signature]* CHAIRMAN *[Signature]* DIRECTOR OF PLANNING

APPROVED THIS 26<sup>TH</sup> DAY OF FEBRUARY, 1985, BY THE CITY COUNCIL OF THE CITY OF ODESSA, TEXAS.  
*[Signature]* MAYOR *[Signature]* CITY MANAGER *[Signature]* CITY SECRETARY

THE STATE OF TEXAS  
COUNTY OF ECTOR

KNOW ALL MEN BY THESE PRESENTS:

THAT THE UNDERSIGNED OWNERS OF THE LAND SHOWN HEREON AND DESIGNATED AS "CIELO VISTA ADDITION 4TH FILING", CITY OF ODESSA, ECTOR COUNTY, TEXAS, AND WHOSE NAMES ARE SUBSCRIBED HERETO, DO HEREBY DEDICATE TO THE USE OF THE PUBLIC FOREVER ALL STREETS ALLEYS, WATER COURSES, DRAINS, EASEMENTS AND PUBLIC PLACES SHOWN HEREON, FOR THE PURPOSE AND CONSIDERATION HEREIN EXPRESSED.

CIELO VISTA JOINT VENTURE

*[Signature]*  
LOUIS ROCHESTER, ATTORNEY IN FACT  
FOR PAUL ROCHESTER, PARTNER

*[Signature]*  
LOUIS ROCHESTER, ATTORNEY IN FACT  
FOR JOY ROCHESTER, PARTNER

*[Signature]*  
LOUIS ROCHESTER, ATTORNEY IN FACT  
FOR ODESSA SAVINGS ASSOCIATION, PARTNER

THE STATE OF TEXAS  
COUNTY OF ECTOR

BEFORE ME, THE UNDERSIGNED AUTHORITY, A NOTARY PUBLIC IN AND FOR THE STATE OF TEXAS, ON THIS DAY PERSONALLY APPEARED LOUIS ROCHESTER, ATTORNEY IN FACT FOR PAUL ROCHESTER, FOR JOY ROCHESTER, AND FOR ODESSA SAVINGS ASSOCIATION, KNOWN TO ME TO BE THE PERSON WHOSE NAME IS SUBSCRIBED TO THE FOREGOING INSTRUMENT, AND ACKNOWLEDGED TO ME THAT THE SAME WAS THE ACT OF "CIELO VISTA JOINT VENTURE", A PARTNERSHIP, AND THAT HE EXECUTED THE SAME AS THE ACT OF SAID PARTNERSHIP, FOR THE PURPOSES AND CONSIDERATION THEREIN EXPRESSED, AND IN THE CAPACITY STATED THEREIN.

GIVEN UNDER MY HAND AND SEAL OF OFFICE THIS 15<sup>th</sup> DAY OF February, 1985.

*[Signature]*  
NOTARY PUBLIC IN AND FOR THE STATE OF TEXAS