



CIELO VISTA ADDITION 7th FILING

BEING A REPLAT OF LOT 2, BLOCK 11 AND 1.25 ACRES
FOR A TOTAL OF 2.75 ACRES IN SECTION 20, BLOCK 42,
T-2-S, T&P RR Co. SURVEY, ECTOR COUNTY, TEXAS

OG-24 P
LCA
[Signature]

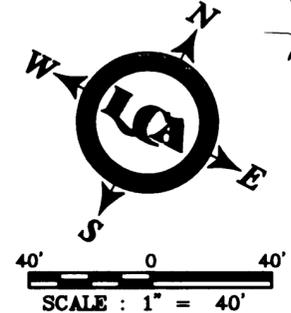

11478500

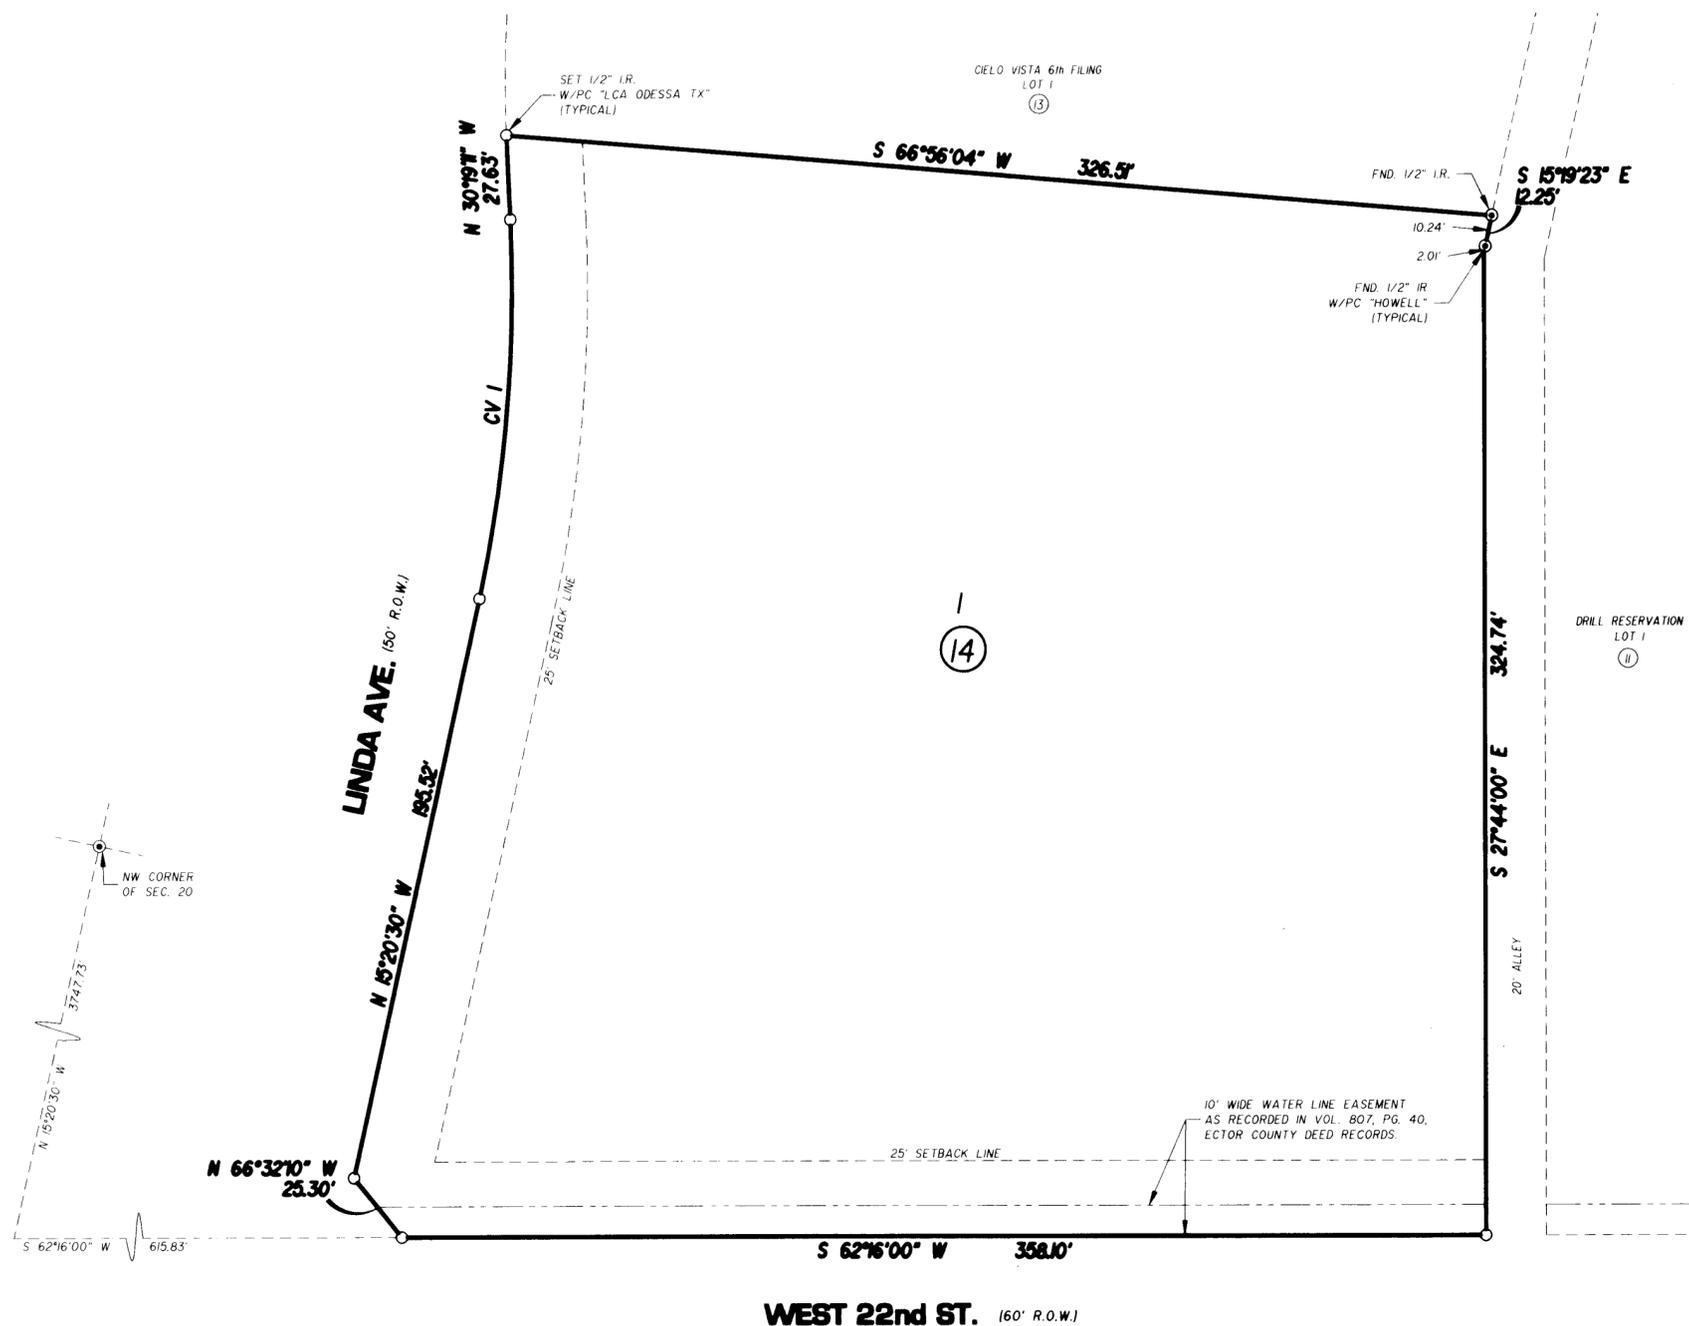


STATE OF TEXAS
COUNTY OF ECTOR

KNOW ALL MEN BY THESE PRESENT THAT I, THE UNDERSIGNED OWNER OF THE LAND SHOWN ON THIS PLAT AND DESIGNATED AS CIELO VISTA ADDITION 7th FILING, AN ADDITION TO THE CITY OF ODESSA, ECTOR COUNTY TEXAS, AND WHOSE NAME IS SUBSCRIBED HERETO, THEREBY DEDICATED TO THE USE OF THE PUBLIC FOREVER ALL STREETS, ALLEYS, WATER COURSES, DRAINS, EASEMENTS, PUBLIC PLACES SHOWN THEREON FOR THE PURPOSE AND CONSIDERATION THEREIN EXPRESSED, IS HEREBY GRANTED.

BY: [Signature]
J. Y. DURHAM
VINE BAPTIST CHURCH

STATE OF TEXAS
COUNTY OF ECTOR

BEFORE ME THE UNDERSIGNED AUTHORITY A NOTARY PUBLIC IN AND FOR THE COUNTY OF ECTOR AND THE STATE OF TEXAS, ON THIS DAY PERSONALLY APPEARED J. Y. DURHAM, KNOWN TO ME TO BE THE PERSON WHOSE NAME IS SUBSCRIBED TO THE FOREGOING INSTRUMENT, AND ACKNOWLEDGED TO ME THAT HE EXECUTED THE SAME FOR THE PURPOSES AND CONSIDERATIONS THEREIN EXPRESSED AND IN THE CAPACITY THEREIN STATED.

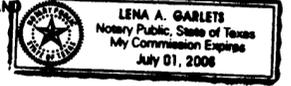

GIVEN UNDER MY HAND AND SEAL OF OFFICE ON THIS DAY OF April, 2006
[Signature]
NOTARY PUBLIC IN AND FOR THE STATE OF TEXAS

THAT I, MARCUS L. HOSTAS, DO HEREBY CERTIFY THAT I PREPARED THIS PLAT FROM AN ACTUAL AND ACCURATE SURVEY OF THE LAND AND THAT THE CORNER MONUMENTS SHOWN HEREON WERE PROPERLY PLACED UNDER MY SUPERVISION.

DATED: 4/20, 2006 [Signature]
REGISTERED PROFESSIONAL SURVEYOR No. 5643



THIS PLAT IS HEREBY APPROVED THIS 20TH DAY OF APRIL, 2006.

BY THE PLANNING AND ZONING COMMISSION, CITY OF ODESSA, TEXAS
[Signature] CHAIRMAN, PLANNING COMMISSION
[Signature] DIRECTOR OF PLANNING

CERTIFICATE OF DIRECTOR OF PUBLIC WORKS

I HEREBY CERTIFY THAT ALL REQUIREMENTS OF THE URBAN DEVELOPMENT ORDINANCE CONCERNING SUBMISSION AND/OR APPROVAL OF INFORMATION AND DATA TO THE DIRECTOR OF PUBLIC WORKS AND THE CITY ENGINEER REQUIRED FOR FINAL PLAT APPROVAL HAVE BEEN COMPLIED WITH FOR THIS SUBMISSION.

DATED: May 8, 2006 [Signature]
DIRECTOR OF PUBLIC WORKS

FILED FOR RECORD ON THIS 11 DAY OF May, 2006,
AT 2:20 P.M. RECORDED THIS 11 DAY OF May, 2006,
AT 2:20 P.M. IN CABINET B, PAGE 14 A, ECTOR COUNTY PLAT RECORDS.

[Signature]
COUNTY CLERK OF ECTOR COUNTY, TEXAS

CURVE DATA

CV#	Δ	R	L	CD. BRN.	CD. DIST
1	14°44'00"	489.09'	125.77'	N 22°57'11" W	125.42'

NOTE:
THIS PROPERTY LIES IN A SPECIAL FLOOD HAZARD AREA ZONE "A" AS PER THE CURRENT FLOOD INSURANCE RATE MAP (FIRM) No. 48135C0170D PREPARED FOR THE CITY OF ODESSA, ECTOR COUNTY, TEXAS ON OCT. 20, 1998.

E:\ACAD\2006-025.dwg\Drafting\Plat\Preliminary Plat.dwg, 04/28/2006 1:27:01 PM