

REPLAT OF
LOT 7, BLOCK 1 & LOT 1, BLOCK 2
COUNTRY CLUB ESTATES
ODESSA, ECTOR COUNTY, TEXAS

THE STATE OF TEXAS
COUNTY OF ECTOR

KNOW ALL MEN BY THESE PRESENTS:

THAT THE UNDERSIGNED OWNER OF THE LAND SHOWN ON THIS PLAT AND DESIGNATED AS "REPLAT OF LOT 7, BLOCK 1 & LOT 1, BLOCK 2, COUNTRY CLUB ESTATES," AN ADDITION TO THE CITY OF ODESSA, ECTOR COUNTY, TEXAS, AND WHOSE NAME IS SUBSCRIBED HERETO, DO HEREBY DEDICATE TO THE USE OF THE PUBLIC FOREVER ALL STREETS, ALLEYS, WATER COURSES, DRAINS, EASEMENTS AND PUBLIC PLACES SHOWN HEREON, FOR THE PURPOSE AND CONSIDERATION HEREIN EXPRESSED.

Thomas E. Rodman
THOMAS E. RODMAN, INDIVIDUALLY
AND AS ATTORNEY FOR THE ESTATE
OF EARL G. RODMAN

THE STATE OF TEXAS
COUNTY OF ECTOR

BEFORE ME, THE UNDERSIGNED AUTHORITY, A NOTARY PUBLIC IN AND FOR THE STATE OF TEXAS, ON THIS DAY PERSONALLY APPEARED THOMAS E. RODMAN, KNOWN TO ME TO BE THE PERSON WHOSE NAME IS SUBSCRIBED TO THE FOREGOING INSTRUMENT, AND ACKNOWLEDGED TO ME THAT HE EXECUTED THE SAME FOR THE PURPOSE AND CONSIDERATION THEREIN EXPRESSED, AND IN THE CAPACITY THEREIN STATED.

GIVEN UNDER MY HAND AND SEAL OF OFFICE THIS 21ST DAY OF January, 1981.

Cherie Rinehart
NOTARY PUBLIC IN AND FOR THE STATE OF TEXAS

KNOW ALL MEN BY THESE PRESENTS:

THAT I, GARY N. HANER, DO HEREBY CERTIFY THAT I PREPARED THIS PLAT FROM AN ACTUAL AND ACCURATE SURVEY OF THE LAND AND THAT THE CORNER MONUMENTS SHOWN HEREON WERE PROPERLY PLACED, UNDER MY SUPERVISION.

Dated January 19, 1981

Gary N. Haner
REGISTERED PUBLIC SURVEYOR
21

CERTIFICATE OF DIRECTOR OF PUBLIC WORKS:

I HEREBY CERTIFY THAT ALL REQUIREMENTS OF THE "URBAN DEVELOPMENT ORDINANCE" CONCERNING SUBMISSION AND/OR APPROVAL OF INFORMATION AND DATA TO THE DIRECTOR OF PUBLIC WORKS AND THE CITY ENGINEER, REQUIRED FOR FINAL PLAT APPROVAL, HAVE BEEN COMPLIED WITH FOR THIS SUBMISSION.

DATED: 2-9, 1981

Bobby Jackson
DIRECTOR OF PUBLIC WORKS

APPROVED THIS 15TH DAY OF JANUARY 1981, BY THE PLANNING BOARD OF THE CITY OF ODESSA, TEXAS.

L. Vern Foreman *Judy L. Miller*
DIRECTOR OF PLANNING CHAIRMAN


APPROVED THIS 27TH DAY OF JANUARY 1981, BY THE CITY COUNCIL OF THE CITY OF ODESSA, TEXAS.

Bob D. Bryant *R. L. Sweet*
MAYOR CITY MANAGER

Jena Walker
CITY SECRETARY

FILED FOR RECORD THIS ___ DAY OF ___, 1981, AT ___ M.
RECORDED THIS ___ DAY OF ___, 1981, AT ___ M., IN VOL. ___,
PAGE ___, ECTOR COUNTY PLAT RECORDS.

COUNTY CLERK OF ECTOR COUNTY, TEXAS

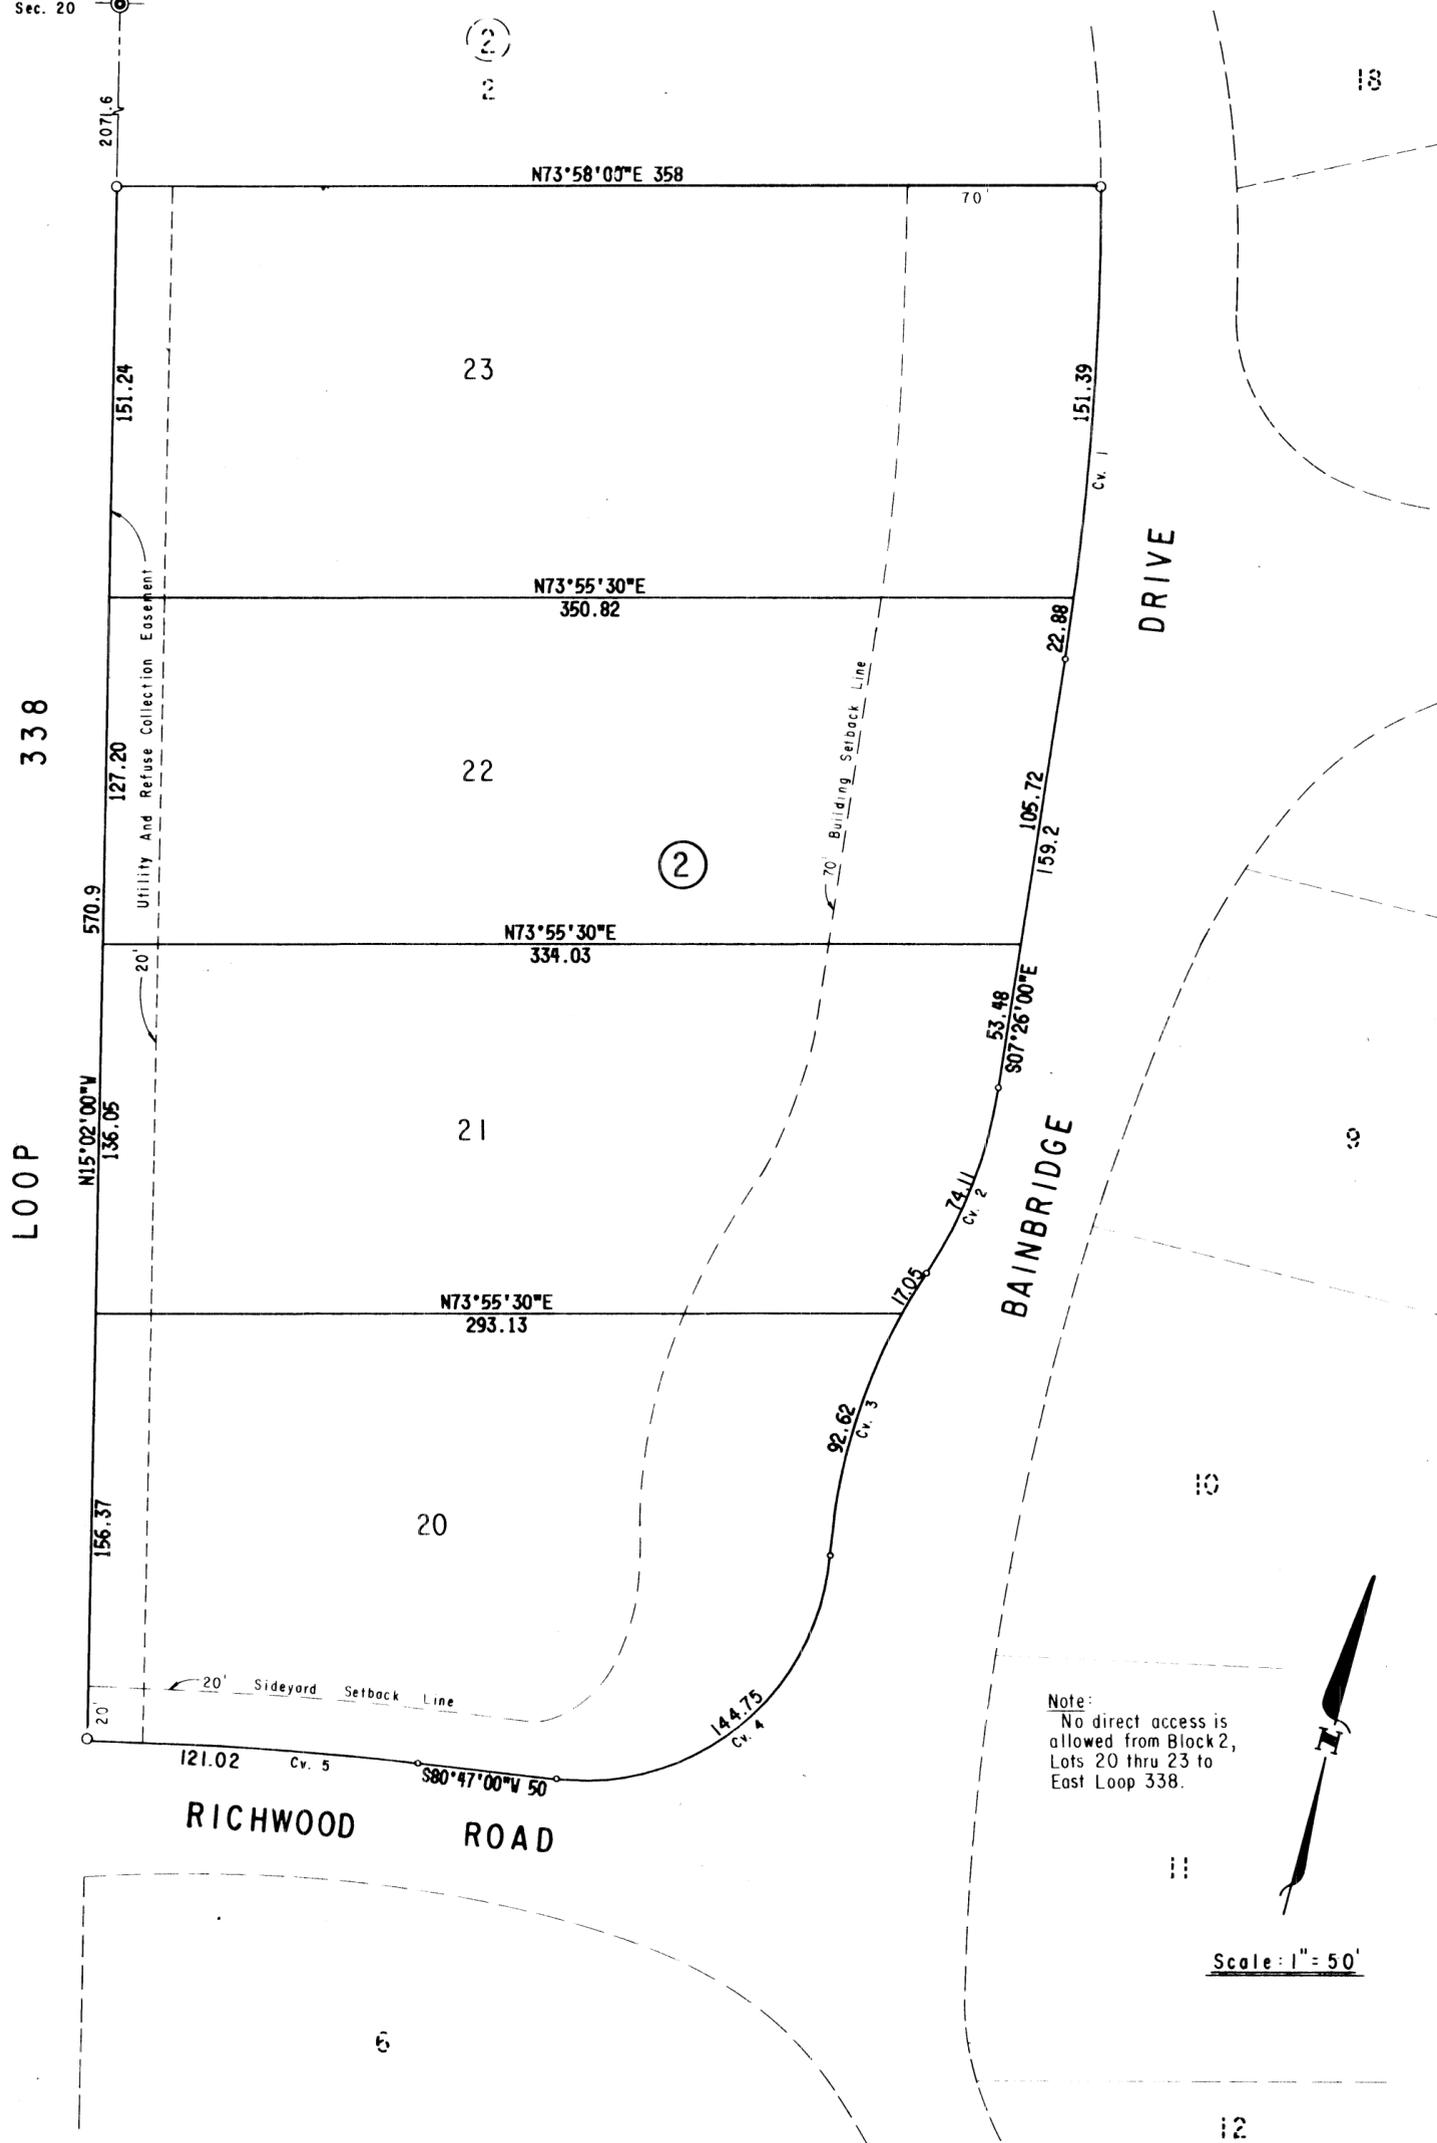

Note:
No direct access is
allowed from Block 2,
Lots 20 thru 23 to
East Loop 338.

Scale: 1" = 50'

CURVE		DATA		
Cv. No.		T	R	L
1	8° 36'	87.30	1161.0	174.26
2	24° 57'	37.65	170.18	74.11
3	29° 42'	56.10	211.58	109.68
4	92° 58'	93.95	89.21	144.75
5	5° 49'	60.56	1192.1	121.02