


COUNTRY CLUB ESTATES

6TH FILING
BEING A REPLAT OF LOTS 6 THROUGH 10 BLOCK 1;
LOTS 1 THROUGH 8, BLOCK 2; ALL OF BLOCK 3; AND ALL OF BLOCK 4;
RICHLAND MANOR
ECTOR COUNTY, TEXAS.

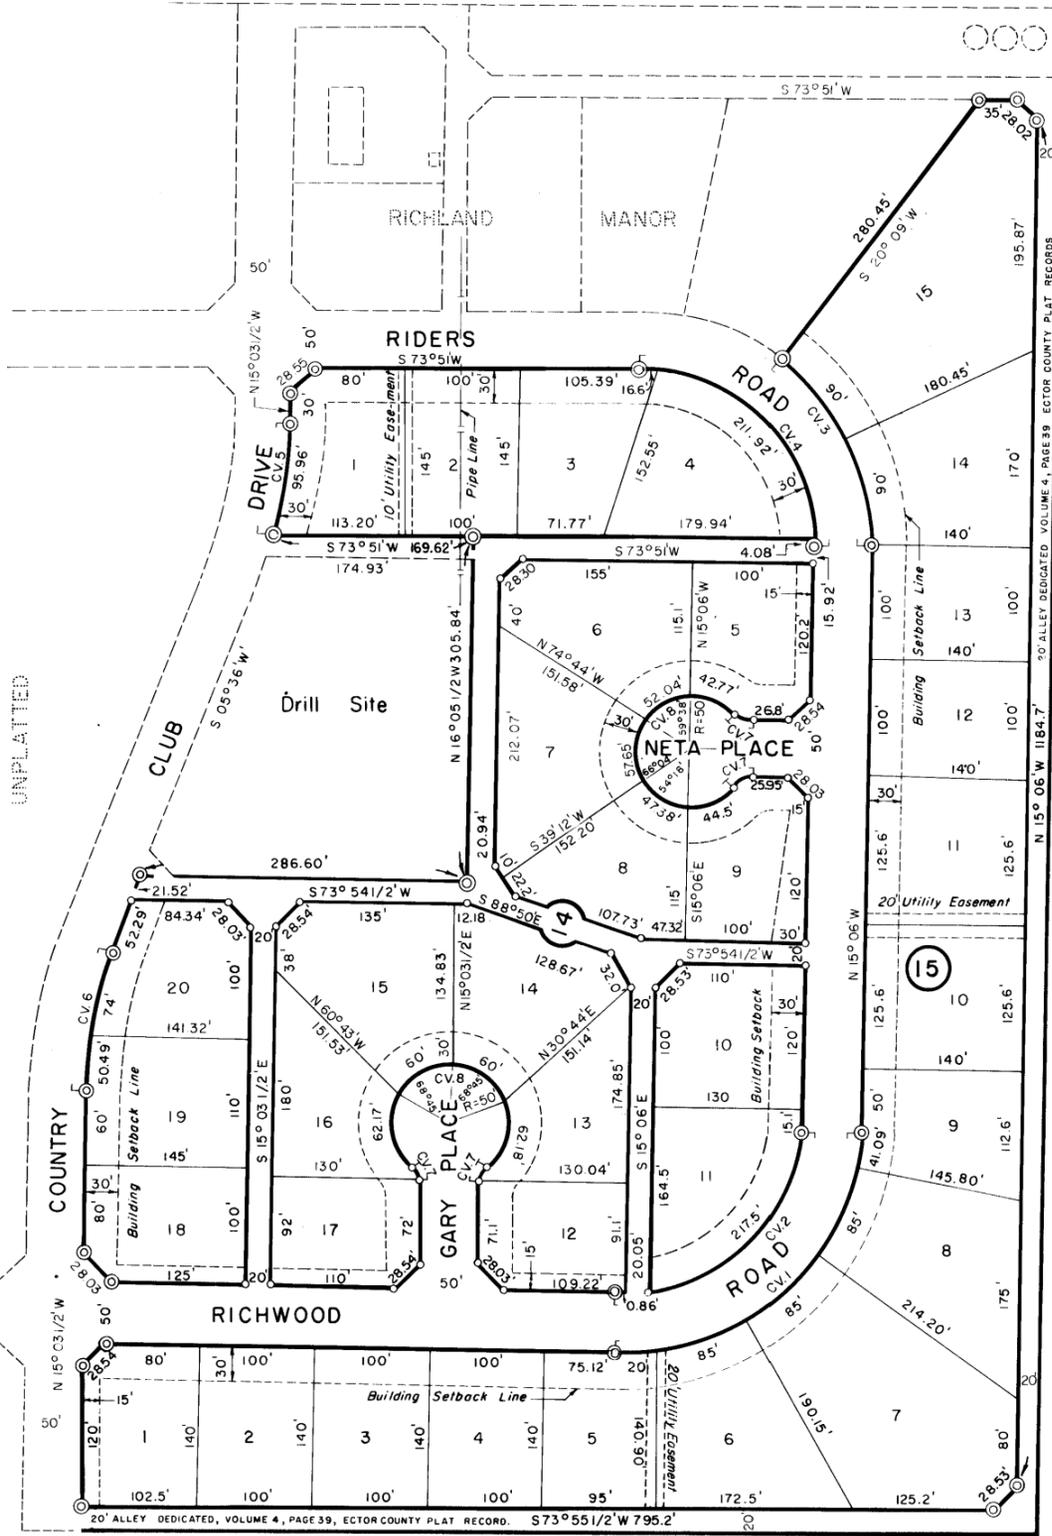

CURVE DATA					
Cv. No.	Δ	D	T	R	L
1	89° 00' 1/2"	28° 09' 1/2"	200.00'	203.49'	316.09'
2	89° 00' 1/2"	37° 20'	150.86'	153.49'	238.42'
3	91° 03'	29° 11'	200.00'	196.37'	312.05'
4	91° 03'	39° 09'	149.08'	146.37'	232.60'
5	20° 39' 1/2"	13° 03'	80.00'	438.94'	140.23'
6	20° 39' 1/2"	16° 35' 1/2"	62.93'	345.28'	124.49'
7	50° 00'	-	9.33'	20.00'	17.45'
8	280° 00'	-	-	50.00'	244.35'

- LEGEND**
- ⊙ Corners of Replat
 - Block Corners
 - ⊙ P.C. and P.T. of Curve
 - CV.2 Designates Curve Number
 - Building Setback Line
 - ⊙ 20' Cutbacks

STATE OF TEXAS
COUNTY OF ECTOR:
I, KENNETH E. ESMOND, A REGISTERED PUBLIC SURVEYOR OF THE STATE OF TEXAS DO HEREBY CERTIFY THAT THIS PLAT REPRESENTS A SURVEY MADE BY ME ON THE GROUND AND THAT THE LINES AND DIMENSIONS ARE TRUE AND CORRECT TO THE BEST OF MY KNOWLEDGE AND BELIEF.

DATED November 19, 1971
Kenneth E. Esmond
KENNETH E. ESMOND, P.E.

STATE OF TEXAS:
COUNTY OF ECTOR:
KNOW ALL MEN BY THESE PRESENTS
THAT I, W. BARTON WHITE, BEING THE SOLE OWNER OF LOTS 6 THROUGH 10, BLOCK 1; LOTS 1, 2 AND 4 THROUGH 8, BLOCK 2; ALL OF BLOCK 3; AND ALL OF BLOCK 4, "RICHLAND MANOR", AND I, GEORGE E. BINGHAM, BEING THE SOLE OWNER OF LOT 3, BLOCK 2; "RICHLAND MANOR", HAVE CAUSED THE SAME TO BE REPLATTED AS SHOWN ON THE ABOVE PLAT AS "COUNTRY CLUB ESTATES, 6TH FILING." AND HEREBY DEDICATE TO THE USE OF THE PUBLIC FOREVER ALL STREETS, ALLEYS, EASEMENTS AND PUBLIC PLACES THEREON SHOWN, FOR THE PURPOSES AND CONSIDERATION THEREIN EXPRESSED.
WITNESS OUR HANDS AT ODESSA, TEXAS, ON THIS 16th DAY OF Nov., 1971.
W. Barton White *George E. Bingham*
W. BARTON WHITE GEORGE E. BINGHAM

STATE OF TEXAS:
COUNTY OF ECTOR:
BEFORE ME, THE UNDERSIGNED AUTHORITY
A NOTARY PUBLIC IN AND FOR THE COUNTY OF ECTOR AND STATE OF TEXAS, ON THIS DAY PERSONALLY APPEARED W. BARTON WHITE, KNOWN TO ME TO BE THE PERSON WHOSE NAME IS SUBSCRIBED TO THE FOREGOING INSTRUMENT, AND ACKNOWLEDGED TO ME THAT HE EXECUTED THE SAME FOR THE PURPOSES AND CONSIDERATIONS THEREIN EXPRESSED AND IN THE CAPACITY THEREIN STATED.
GIVEN UNDER MY HAND AND SEAL OF OFFICE THIS 16th DAY OF November, 1971.
Bernice F. Johnson
NOTARY PUBLIC IN AND FOR ECTOR COUNTY, TEXAS.

STATE OF TEXAS:
COUNTY OF ECTOR:
BEFORE ME, THE UNDERSIGNED AUTHORITY
A NOTARY PUBLIC IN AND FOR THE COUNTY OF ECTOR AND STATE OF TEXAS, ON THIS DAY PERSONALLY APPEARED GEORGE E. BINGHAM, KNOWN TO ME TO BE THE PERSON WHOSE NAME IS SUBSCRIBED TO THE FOREGOING INSTRUMENT, AND ACKNOWLEDGED TO ME THAT HE EXECUTED THE SAME FOR THE PURPOSES AND CONSIDERATIONS THEREIN EXPRESSED AND IN THE CAPACITY THEREIN STATED.
GIVEN UNDER MY HAND AND SEAL OF OFFICE THIS 16th DAY OF Nov., 1971.
Lochie Marsoy
NOTARY PUBLIC IN AND FOR ECTOR COUNTY, TEXAS
THIS PLAT IS HEREBY APPROVED ON THIS 28 DAY OF OCTOBER, 1971.
R. B. Hampton *Arthur F. Lish*
CHAIRMAN PLANNING BOARD CITY PLANNING ENGINEER
THIS PLAT IS HEREBY APPROVED ON THIS 8th DAY OF November, 1971.
Michael E. Carney
COUNTY JUDGE
FILED FOR RECORD ON THIS 30th DAY OF November 1971, AT 11 A.M. RECORDED THIS 30th DAY OF November 1971, AT 11 A.M. IN VOL. 15, PAGE 44, ECTOR COUNTY PLAT RECORDS.
Edna Smith
COUNTY CLERK OF ECTOR COUNTY, TEXAS