
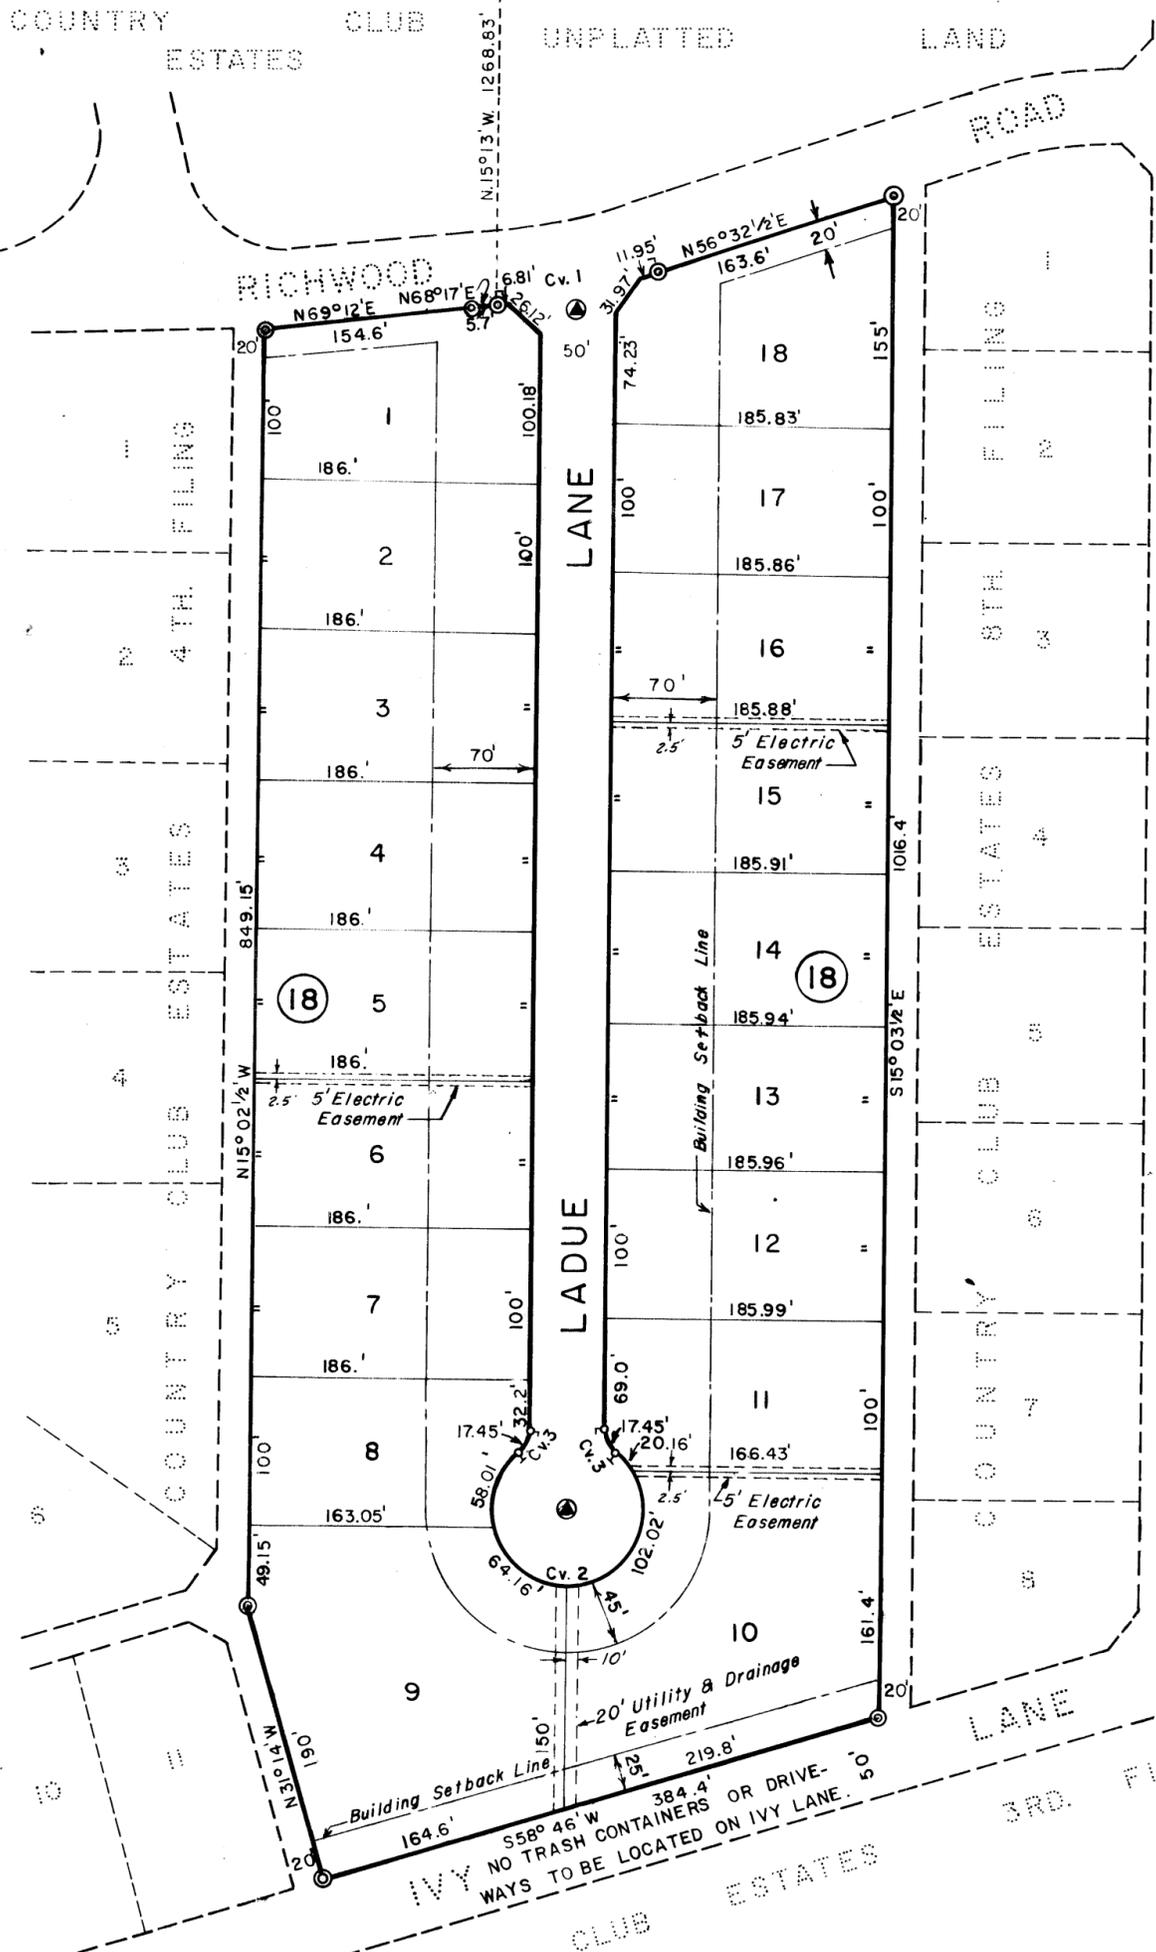


COUNTRY CLUB ESTATES

9TH FILING


AN ADDITION TO THE CITY OF ODESSA, TEXAS
BEING A SUBDIVISION OF 9.76 ACRES OF LAND IN
SECTION 20, BLOCK 41, T-2-S, T. & P. RY. CO. SURVEY,
ECTOR COUNTY, TEXAS

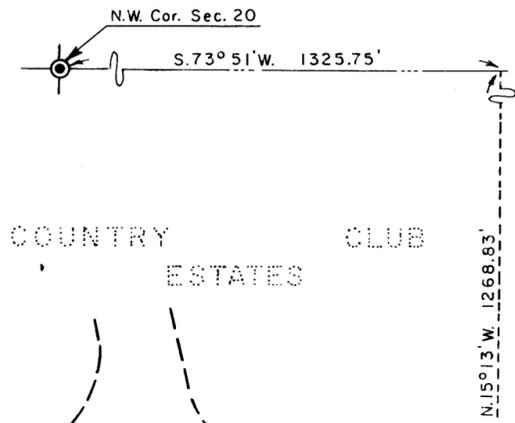

KNOW ALL MEN BY THESE PRESENTS

THAT I, KENNETH E. ESMOND, DO HEREBY CERTIFY THAT I PREPARED THIS PLAT FROM AN ACTUAL AND ACCURATE SURVEY OF THE LAND AND THAT THE CORNER MONUMENTS SHOWN HEREON WERE PROPERLY PLACED UNDER MY SUPERVISION.

DATED: October 5, 1975, Kenneth E. Esmond
REGISTERED PUBLIC SURVEYOR

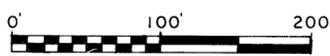

STATE OF TEXAS:
COUNTY OF ECTOR:

LEGEND

- Section Corner
- ⊙ Subdivision Corner
- Property Line
- 20' Cutback
- ▲ Survey Monument Set

KNOW ALL MEN BY THESE PRESENTS

I, THE UNDERSIGNED OWNER OF THE LAND SHOWN ON THIS PLAT AND DESIGNATED AS "COUNTRY CLUB ESTATES, 9TH FILING," AN ADDITION TO THE CITY OF ODESSA, ECTOR COUNTY, TEXAS, AND WHOSE NAME IS SUBSCRIBED HERETO, HEREBY DEDICATE TO THE USE OF THE PUBLIC FOREVER ALL STREETS, ALLEYS, WATER COURSES, DRAINS, EASEMENTS, AND PUBLIC PLACES SHOWN THEREON FOR THE PURPOSE AND CONSIDERATION THEREIN EXPRESSED.

W. BARTON WHITE

W. Barton White

STATE OF TEXAS:
COUNTY OF ECTOR:

BEFORE ME THE UNDERSIGNED AUTHORITY

A NOTARY PUBLIC IN AND FOR COUNTY OF ECTOR AND STATE OF TEXAS, ON THIS DAY PERSONALLY APPEARED W. BARTON WHITE, KNOWN TO ME TO BE THE PERSON WHOSE NAME IS SUBSCRIBED TO THE FOREGOING INSTRUMENT AND ACKNOWLEDGED TO ME THAT HE EXECUTED THE SAME FOR THE PURPOSES AND CONSIDERATIONS THEREIN EXPRESSED AND IN THE CAPACITY THEREIN STATED.

GIVEN UNDER MY HAND AND SEAL OF OFFICE ON THIS 29th DAY OF OCTOBER, 1975

Berniece F. Johnson
NOTARY PUBLIC IN AND FOR ECTOR COUNTY, TEXAS

CERTIFICATE OF DIRECTOR OF PUBLIC WORKS

I HEREBY CERTIFY THAT ALL REQUIREMENTS OF THE "URBAN DEVELOPMENT ORDINANCE" CONCERNING SUBMISSION AND/OR APPROVAL OF INFORMATION AND DATA TO THE DIRECTOR OF PUBLIC WORKS AND THE CITY ENGINEER REQUIRED FOR FINAL PLAT APPROVAL HAVE BEEN COMPLIED WITH FOR THIS SUBMISSION.

DATED: Nov. 25th, 1975, Bryan D. Henderson
DIRECTOR OF PUBLIC WORKS

APPROVED THIS 30th DAY OF October, 1975, BY THE PLANNING BOARD OF THE CITY OF ODESSA, TEXAS.

L. B. Hampton
CHAIRMAN

John S. Shinn
DIRECTOR OF PLANNING

APPROVED THIS 11th DAY OF NOVEMBER, 1975 BY THE CITY COUNCIL OF THE CITY OF ODESSA, TEXAS.

L. P. Hemphre Mayor, Paul J. Rugh City Manager, Jena Walker City Secretary

FILED FOR RECORD THIS 4th DAY OF December, 1975, AT 10 A. M.
RECORDED THIS 4th DAY OF December, 1975, AT 10 A. M., IN VOL. 17, PAGE 13, ECTOR COUNTY PLAT RECORDS.

Lucille White
COUNTY CLERK OF ECTOR COUNTY, TEXAS

CV. NO.	Δ	D	T	R	L
1	11° 44' 1/2'	10° 41.0'	55.14	536.26	109.89
2	280°	—	—	50	244.35
3	50°	—	9.33	20	17.45