
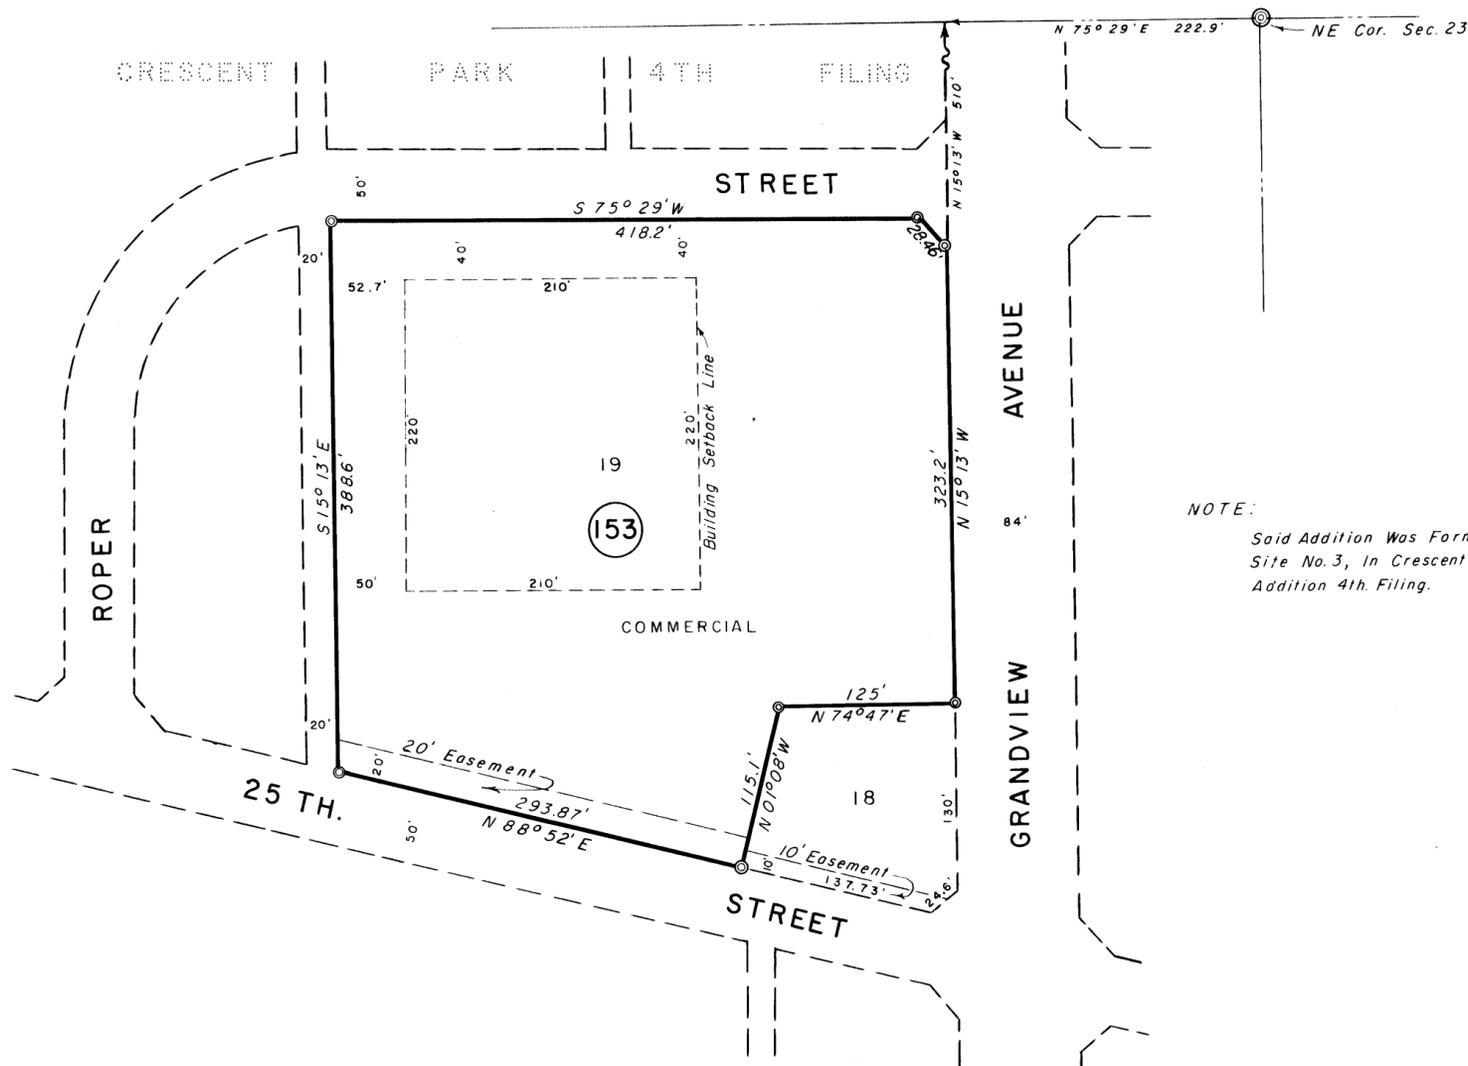


REPLAT OF
 LOTS 2 THRU 17, BLOCK 153, OF THE REPLAT
 OF CRESCENT PARK ADDITION, 17TH. FILING
 ODESSA, TEXAS

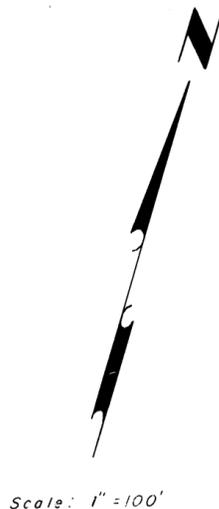

NOTE:
 Said Addition Was Formerly Drill
 Site No. 3, In Crescent Park
 Addition 4th. Filing.

STATE OF TEXAS:
 COUNTY OF ECTOR:

KNOW ALL MEN BY THESE PRESENTS

THAT WE, THE UNDERSIGNED, BEING THE PRESENT OWNERS OF LOTS 2 THRU 17, BLK. 153, OF THE REPLAT OF CRESCENT PARK ADDITION, 17TH. FILING, HAVE CAUSED THE SAME TO BE REPLATTED AS SHOWN ON THE ABOVE PLAT AND DO HEREBY DESIGNATE SUCH PLAT AS "REPLAT OF LOTS 2 THRU 17, BLOCK 153, OF THE REPLAT OF CRESCENT PARK ADDITION, 17TH. FILING," ODESSA, TEXAS.

WITNESS OUR HANDS AT ODESSA, TEXAS, ON THIS 5th DAY OF June, 1964.

MURPHY & ROCHESTER, INC.

BY: Louis Rochester (PRESIDENT) ATTEST: Velda Hawkins (SECRETARY)

STATE OF TEXAS:
 COUNTY OF ECTOR:

BEFORE ME THE UNDERSIGNED AUTHORITY

A NOTARY PUBLIC IN AND FOR ECTOR COUNTY, TEXAS, ON THIS DAY PERSONALLY APPEARED LOUIS ROCHESTER, KNOWN TO ME TO BE THE PERSON AND OFFICER WHOSE NAME IS SUBSCRIBED TO THE FOREGOING INSTRUMENT AND ACKNOWLEDGED TO ME THAT THE SAME WAS THE ACT OF SAID MURPHY & ROCHESTER, INC., A TEXAS CORPORATION AND THAT HE EXECUTED THE SAME AS THE ACT OF SAID CORPORATION FOR THE PURPOSES AND CONSIDERATIONS THEREIN EXPRESSED AND IN THE CAPACITY THEREIN STATED.

GIVEN UNDER MY HAND AND SEAL OF OFFICE ON THIS 5th DAY OF June, 1964


Jane L. Smeth
 NOTARY PUBLIC IN AND FOR ECTOR COUNTY, TEXAS

STATE OF TEXAS:
 COUNTY OF ECTOR:

I, KENNETH E. ESMOND, A REGISTERED PUBLIC SURVEYOR OF THE STATE OF TEXAS, DO HEREBY CERTIFY THAT THE ABOVE PLAT OF "REPLAT OF LOTS 2 THRU 17, BLOCK 153, OF THE REPLAT OF CRESCENT PARK ADDITION, 17TH. FILING" REPRESENTS A SURVEY MADE BY ME ON THE GROUND AND THAT THE LINES AND DIMENSIONS ARE TRUE AND CORRECT TO THE BEST OF MY KNOWLEDGE AND BELIEF.

DATED: May 30, 1964

Kenneth E. Esmond
 KENNETH E. ESMOND

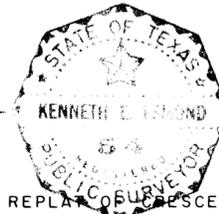

THIS PLAT OF "REPLAT OF LOTS 2 THRU 17, BLOCK 153, OF THE REPLAT OF CRESCENT PARK ADDITION, 17TH. FILING," IS HEREBY APPROVED.

DATED: June 9, 1964

APPROVED: Emil Beck CITY PLANNING BOARD
 APPROVED: W.E. Keeth CITY MANAGER
 NOTED BY: Paul M. West CITY ENGINEER
 NOTED BY: Dale Williamson CITY PLANNING ENGINEER
 ATTEST: Raymond J. Angua CITY SECRETARY

FILED FOR RECORD ON THIS 31 DAY OF July, 1964, AT 2 P. M. RECORDED THIS 31 DAY OF July, 1964, AT 2 P. M. IN VOL. 13, PAGE 18, ECTOR COUNTY PLAT RECORDS.

Elna Smith
 COUNTY CLERK OF ECTOR COUNTY, TEXAS