
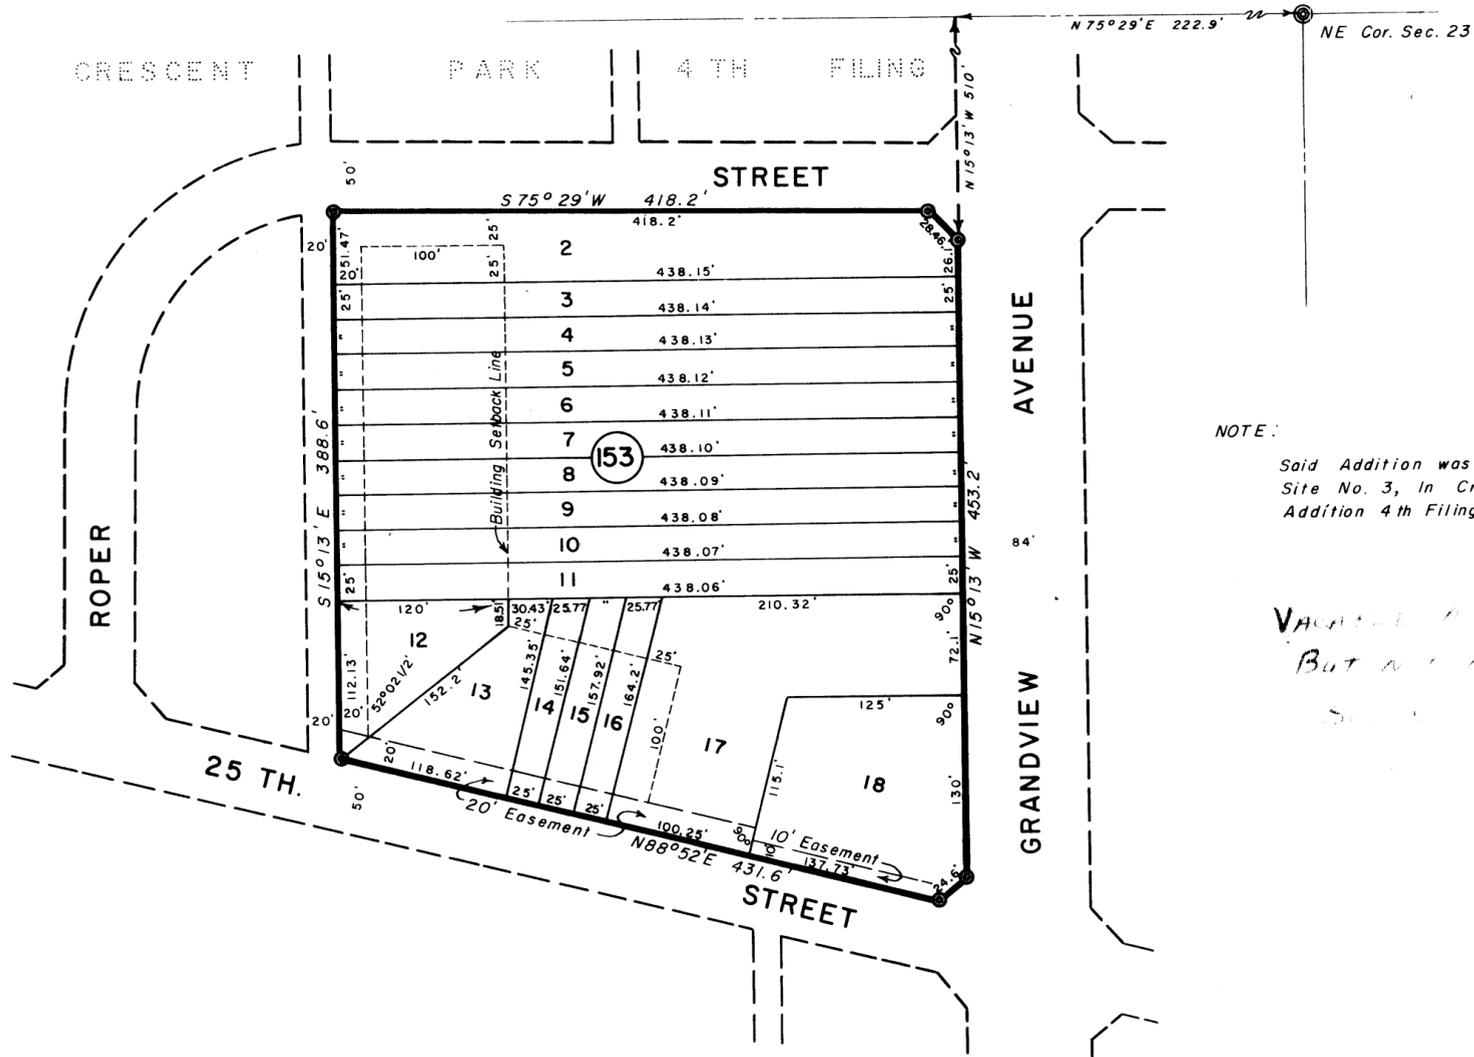


REPLAT OF CRESCENT PARK ADDITION

17 TH. FILING

ODESSA, TEXAS

21

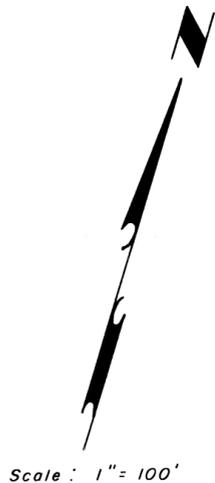

NOTE:

Said Addition was formerly Drill Site No. 3, in Crescent Park Addition 4th Filing.

*VAULTED IN Lots 2 THRU 17
BUT NOT IN Lot 18
See Plat
Records*

STATE OF TEXAS:
COUNTY OF ECTOR:

KNOW ALL MEN BY THESE PRESENTS

THAT WE, THE UNDERSIGNED, BEING THE PRESENT OWNERS OF CRESCENT PARK ADDITION 17 TH. FILING, HAVE CAUSED THE SAME TO BE REPLATTED AS SHOWN ON THE ABOVE PLAT AND DO HEREBY DEDICATE THE EASEMENTS TO THE PUBLIC FOR ITS USE, AND DO HEREBY DESIGNATE SUCH PLAT AS "REPLAT OF CRESCENT PARK ADDITION 17 TH. FILING," ODESSA, TEXAS.

WITNESS OUR HANDS AT ODESSA, TEXAS, ON THIS 20th DAY OF August 1962.

MURPHY & ROCHESTER CO., INC.


BY: Louis Rochester (PRESIDENT) ATTEST: Velda Hawkins (SECRETARY)
LOUIS ROCHESTER (PRESIDENT) VELDA HAWKINS (SECRETARY)

STATE OF TEXAS:
COUNTY OF ECTOR:

BEFORE ME THE UNDERSIGNED AUTHORITY

A NOTARY PUBLIC IN AND FOR ECTOR COUNTY, TEXAS, ON THIS DAY PERSONALLY APPEARED LOUIS ROCHESTER, KNOWN TO ME TO BE THE PERSON AND OFFICER WHOSE NAME IS SUBSCRIBED TO THE FOREGOING INSTRUMENT AND ACKNOWLEDGED TO ME THAT THE SAME WAS THE ACT OF SAID MURPHY & ROCHESTER COMPANY INC., A TEXAS CORPORATION, AND THAT HE EXECUTED THE SAME AS THE ACT OF SAID CORPORATION FOR THE PURPOSES AND CONSIDERATIONS THEREIN EXPRESSED AND IN THE CAPACITY THEREIN STATED.

GIVEN UNDER MY HAND AND SEAL OF OFFICE ON THIS 20th DAY OF August 1962.

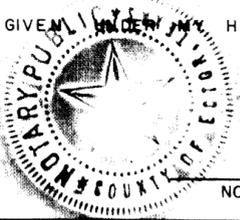

Edna Smith
NOTARY PUBLIC IN AND FOR ECTOR COUNTY, TEXAS

STATE OF TEXAS:
COUNTY OF ECTOR:

I, KENNETH E. ESMOND, A REGISTERED PUBLIC SURVEYOR OF THE STATE OF TEXAS, DO HEREBY CERTIFY THAT THE ABOVE PLAT OF "REPLAT OF CRESCENT PARK ADDITION 17TH. FILING," REPRESENTS A SURVEY MADE BY ME ON THE GROUND AND THAT THE LINES AND DIMENSIONS ARE TRUE AND CORRECT TO THE BEST OF MY KNOWLEDGE AND BELIEF.

DATED: August 23, 1962

Kenneth E. Esmond
KENNETH E. ESMOND
REGISTERED PUBLIC SURVEYOR

THIS PLAT OF "REPLAT OF CRESCENT PARK ADDITION 17 TH. FILING," IS HEREBY APPROVED.

DATED: August 20th 1962

APPROVED: Emil F. Beck CITY PLANNING BOARD APPROVED: Christine Cook MAYOR
APPROVED: W.E. Kautz CITY MANAGER NOTED BY: Paul M. West CITY ENGINEER
NOTED BY: Frank Williamson CITY PLANNING ENGINEER ATTEST: Raymond F. Jones CITY SECRETARY

FILED FOR RECORD ON THIS 30 DAY OF August 1962, AT 10 A.M. RECORDED THIS 30 DAY OF August 1962, AT 10 A.M. IN VOL. 11, PAGE 21, ECTOR COUNTY PLAT RECORDS.

Edna Smith
COUNTY CLERK OF ECTOR COUNTY, TEXAS