


# CRESCENT PARK ADDITION

## 28 TH. FILING

AN ADDITION TO THE CITY OF ODESSA, TEXAS  
BEING A SUBDIVISION OF 2.25 ACRES OF LAND  
IN SEC. 23, BLK. 42, T-2-S, T&P RR CO. SURVEY,  
ECTOR COUNTY, TEXAS

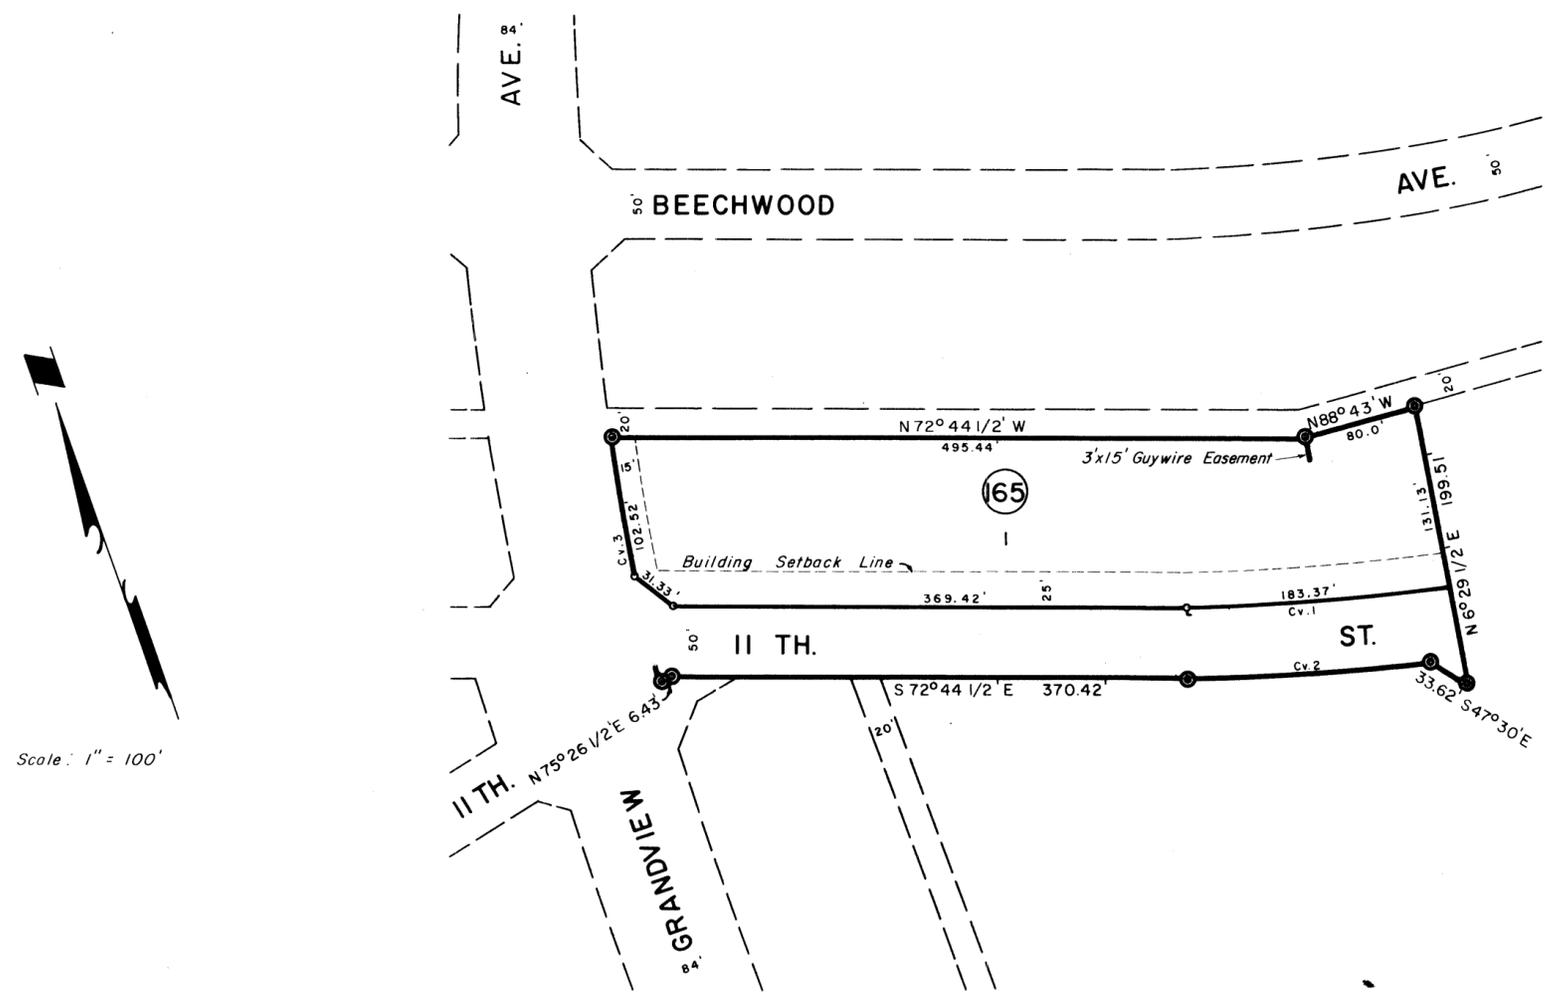

TABULATION OF CURVE DATA					
Curve No.	Δ	D	T	R	L
1	31° 57'	4° 29.1'	365.68	1277.4'	183.37' Part.
2	31° 57'	4° 19.0'	380.0'	1327.4'	165.5' Part.
3	33° 01 1/2'	2° 54.8'	583.04'	1966.74'	177.58' Part.

STATE OF TEXAS:  
COUNTY OF ECTOR:

KNOW ALL MEN BY THESE PRESENTS

THAT I, THE UNDERSIGNED, BEING THE PRESENT OWNER OF A 2.25 ACRE TRACT OF LAND IN SECTION 23, BLOCK 42, T-2-S, T&P RR CO. SURVEY, ECTOR COUNTY, TEXAS, HAVE CAUSED THE SAME TO BE SUBDIVIDED INTO A BLOCK AND A STREET, AND DO HEREBY DESIGNATE SUCH PLAT AS "CRESCENT PARK ADDITION 28 TH FILING" AS SHOWN ON THE ABOVE PLAT AND DO HEREBY DEDICATE THE STREET TO THE PUBLIC FOR ITS USE BUT IN THE EVENT SAID STREET CEASES TO BE USED AS SUCH THE TITLE THERETO SHALL REVERT TO ME MY HEIRS AND ASSIGNS.

WITNESS MY HAND AT ODESSA, TEXAS ON THIS 28 DAY OF OCTOBER 1961.

*Robert L. Wright*  
ROBERT L. WRIGHT

STATE OF TEXAS:  
COUNTY OF ECTOR:

I, KENNETH E. ESMOND, A REGISTERED PUBLIC SURVEYOR OF THE STATE OF TEXAS, DO HEREBY CERTIFY THAT THE ABOVE PLAT OF "CRESCENT PARK ADDITION 28 TH. FILING" REPRESENTS A SURVEY MADE BY ME ON THE GROUND AND THAT THE LINES AND DIMENSIONS ARE TRUE AND CORRECT TO THE BEST OF MY KNOWLEDGE AND BELIEF.

DATED: October 1961.



*Kenneth E. Esmond*  
KENNETH E. ESMOND

STATE OF TEXAS:  
COUNTY OF ECTOR:

BEFORE ME THE UNDERSIGNED AUTHORITY

A NOTARY PUBLIC IN AND FOR THE STATE OF TEXAS ON THIS DAY PERSONALLY APPEARED ROBERT L. WRIGHT, KNOWN TO ME TO BE THE PERSON WHOSE NAME IS SUBSCRIBED TO THE FOREGOING INSTRUMENT AND ACKNOWLEDGED TO ME THAT HE EXECUTED THE SAME FOR THE PURPOSES AND CONSIDERATIONS THEREIN EXPRESSED.

GIVEN UNDER MY HAND AND SEAL OF OFFICE THIS 28 DAY OF OCTOBER 1961.

*H. H. Atkins*  
NOTARY PUBLIC IN AND FOR ECTOR COUNTY, TEXAS  
H. H. ATKINS



FILED FOR RECORD ON THIS 19 DAY OF DEC. 1961, AT 4 P. M. RECORDED THIS 19 DAY OF DEC. 1961, AT 4 P. M IN VOL. 10, PAGE 57, ECTOR COUNTY, PLAT RECORDS.

*Edna Smith*  
COUNTY CLERK OF ECTOR COUNTY, TEXAS

THIS PLAT OF "CRESCENT PARK ADDITION 28 TH. FILING" IS HEREBY APPROVED, DATED: 10/25/61

APPROVED: *Emil Beck*  
CITY PLANNING BOARD

APPROVED: *Dr. J. H. ...*  
MAYOR

NOTED BY: *W. E. ...*  
CITY MANAGER

ATTEST: *Raymond ...*  
CITY SECRETARY

NOTED BY: *H. Dale Williamson*  
CITY PLANNING BOARD