

# A REPLAT OF A PART OF THE REPLAT OF BLOCK 44 CRESCENT PARK ADDITION 2ND FILING

Being the south 15' of Lot 4, All of Lots 5, 6, 7, 8, 9 & 10, Block 44,  
And the Adjacent 1.302 Acres of Parking Lot Out of Sections 23 & 26,  
Block 42, T-2-S, T & P Ry. Co. Survey,  
Ector County, Texas


**EAST**

LEGEND

- = PROPERTY LINE
- = PROPERTY CORNER
- = LOT LINE

Scale: 1" = 60'

PREPARED BY  
**S. W. HOWELL ENGINEERING, INC.**  
408 EAST 97TH STREET  
ODESSA, TEXAS 79762  
(432)367-9711  
MAY, 2004  
04-29688  
© 2004 All Rights Reserved

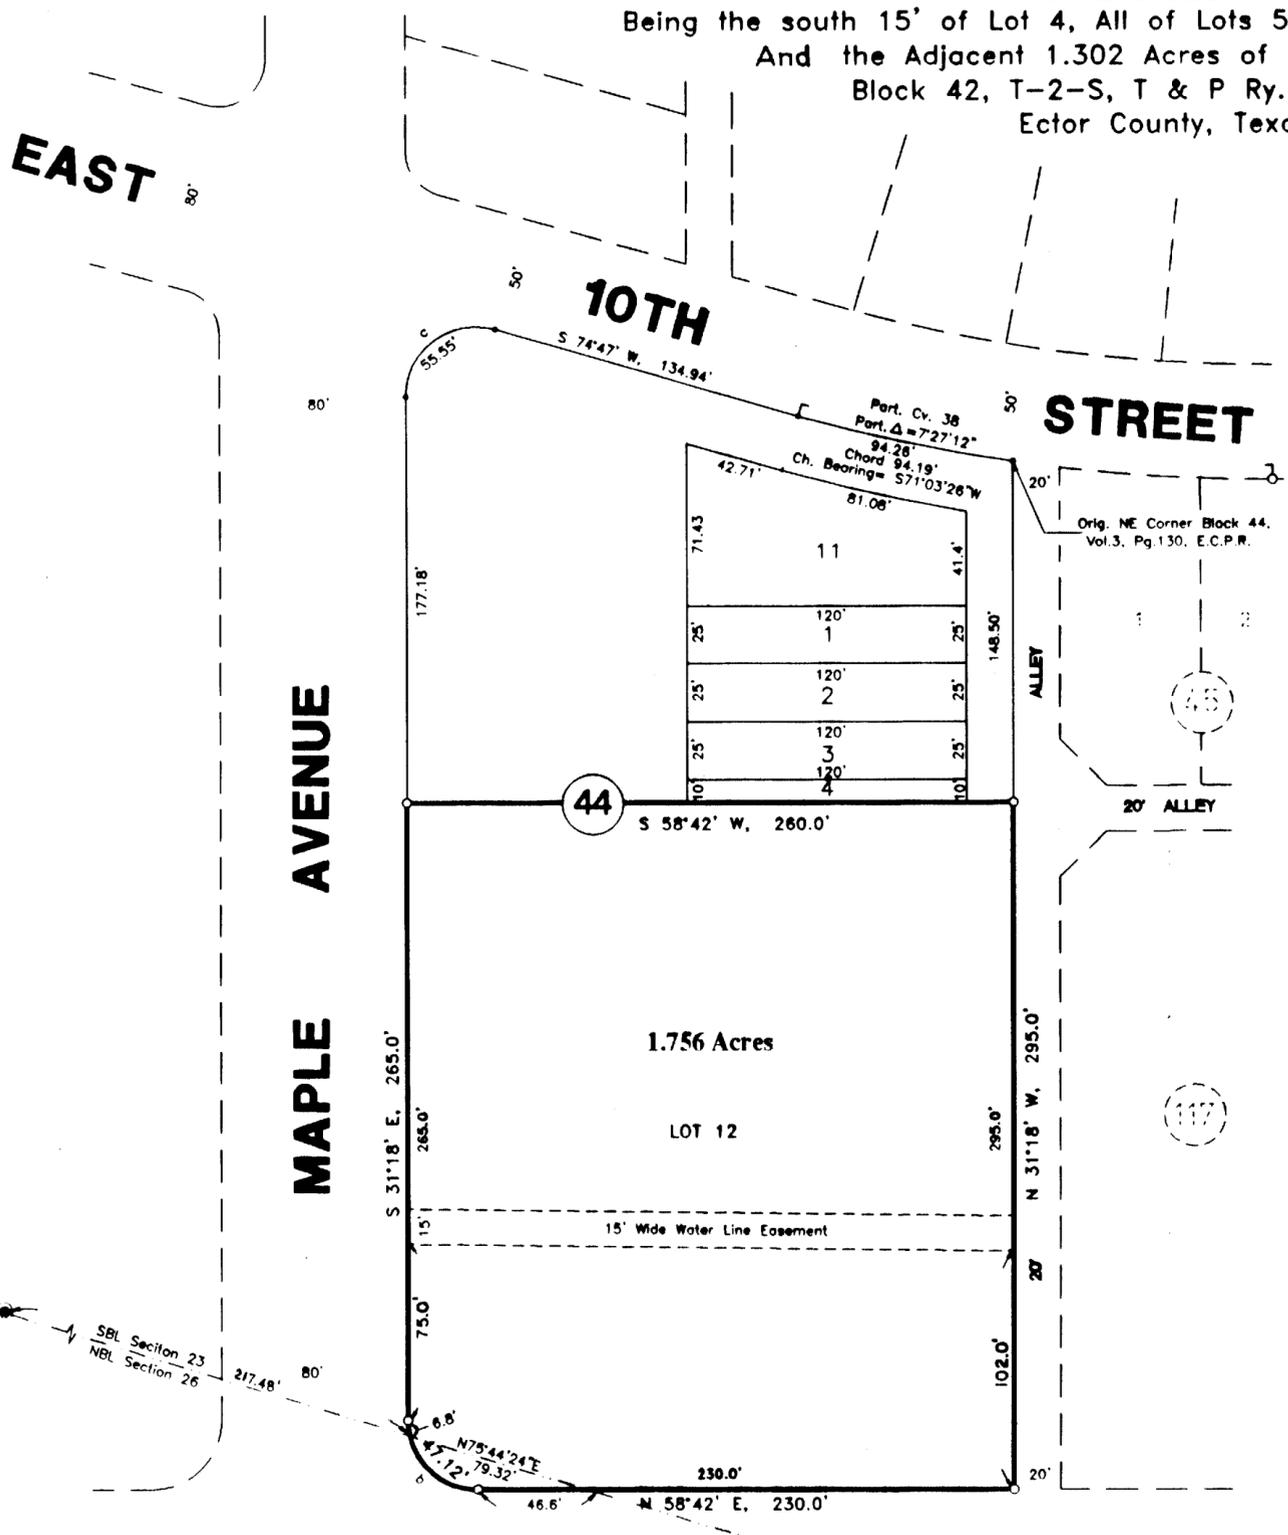

STATE OF TEXAS:  
COUNTY OF ECTOR:

KNOW ALL MEN BY THESE PRESENTS THAT WE, THE UNDERSIGNED, BEING THE PRESENT OWNERS OF THE LAND SHOWN ON THIS PLAT AND DESIGNATED AS "REPLAT OF A PART OF THE REPLAT OF BLOCK 44, CRESCENT PARK ADDITION, 2ND FILING" AND WHOSE NAMES ARE SUBSCRIBED, HERETO, DO HEREBY DEDICATE TO THE USE OF THE PUBLIC FOREVER ALL STREETS, ALLEYS, WATER COURSES, DRAINS, EASEMENTS, AND PUBLIC PLACES SHOWN THEREON FOR THE PURPOSE AND CONSIDERATION THEREIN EXPRESSED.

GADASALLI RENTAL PARTNERSHIP, LTD

*S. N. Gadasalli*  
**SURESH N. GADASALLI**  
PRESIDENT of GADASALLI MANAGEMENT CORP., GENERAL PARTNER

STATE OF TEXAS:  
COUNTY OF ECTOR:

THIS INSTRUMENT WAS ACKNOWLEDGED BEFORE ME ON June 16, 2004  
2004, BY **SURESH N. GADASALLI** IN THE CAPACITY STATED.



*Dona Ketron*  
NOTARY PUBLIC, STATE OF TEXAS  
**DONA KETRON**  
PRINTED NAME OF NOTARY

MY COMMISSION EXPIRES: 11-9-06

**CERTIFICATE OF DIRECTOR OF PUBLIC WORKS**

I HEREBY CERTIFY THAT ALL REQUIREMENTS OF THE "URBAN DEVELOPMENT ORDINANCE" CONCERNING SUBMISSION AND/OR APPROVAL OF INFORMATION AND DATA TO THE DIRECTOR OF PUBLIC WORKS AND THE CITY ENGINEER, REQUIRED FOR FINAL PLAT APPROVAL, HAVE BEEN COMPLIED WITH FOR THIS SUBMISSION.

DATED: June 18, 2004  
*Matthew Spruill*  
DIRECTOR OF PUBLIC WORKS

APPROVED THIS 17<sup>TH</sup> DAY OF JUNE, 2004, BY THE  
PLANNING COMMISSION OF THE CITY OF ODESSA, TEXAS

*Jeff Beacock* CHAIRMAN  
*Carroll King* DIRECTOR OF PLANNING

FILED FOR RECORD THIS 21<sup>ST</sup> DAY OF June, 2004, 10:38 A.M.,  
RECORDED THIS 21<sup>ST</sup> DAY OF June, 2004, 10:38 A.M., IN  
CABINET A, PAGE 1816, ECTOR COUNTY PLAT RECORDS.

*Linda Hone*  
COUNTY CLERK OF ECTOR COUNTY, TEXAS

STATE OF TEXAS:  
COUNTY OF ECTOR:

KNOW ALL MEN BY THESE PRESENTS THAT I, S. W. HOWELL, A REGISTERED PROFESSIONAL LAND SURVEYOR OF THE STATE OF TEXAS, DO HEREBY CERTIFY THAT I PREPARED THIS PLAT FROM AN ACTUAL AND ACCURATE SURVEY OF THE LAND AND THAT THE CORNER MONUMENTS SHOWN HEREON WERE PROPERLY PLACED UNDER MY SUPERVISION.

DATED: 6/14, 2004

*S. W. Howell*  
**S. W. HOWELL**  
REGISTERED PROFESSIONAL LAND SURVEYOR



TABLE OF CURVE DATA					
Cv.#	Δ	D	T	R	L
38	16°18'	7°54'30"	103.57'	724.7'	205.72'
b	90°00'	—	30.0'	30.0'	47.12'
c	106°05'	—	39.87'	30.0'	55.55'