


REPLAT OF  
 A 0.347 ACRE TRACT AND  
 LOTS 1 THRU 7, BLOCK 116, AND LOT 19  
 OF THE REPLAT OF LOTS 8, THRU 18, BLOCK 116,  
**CRESCENT PARK ADDITION**  
 5 TH. FILING  
 ODESSA, TEXAS

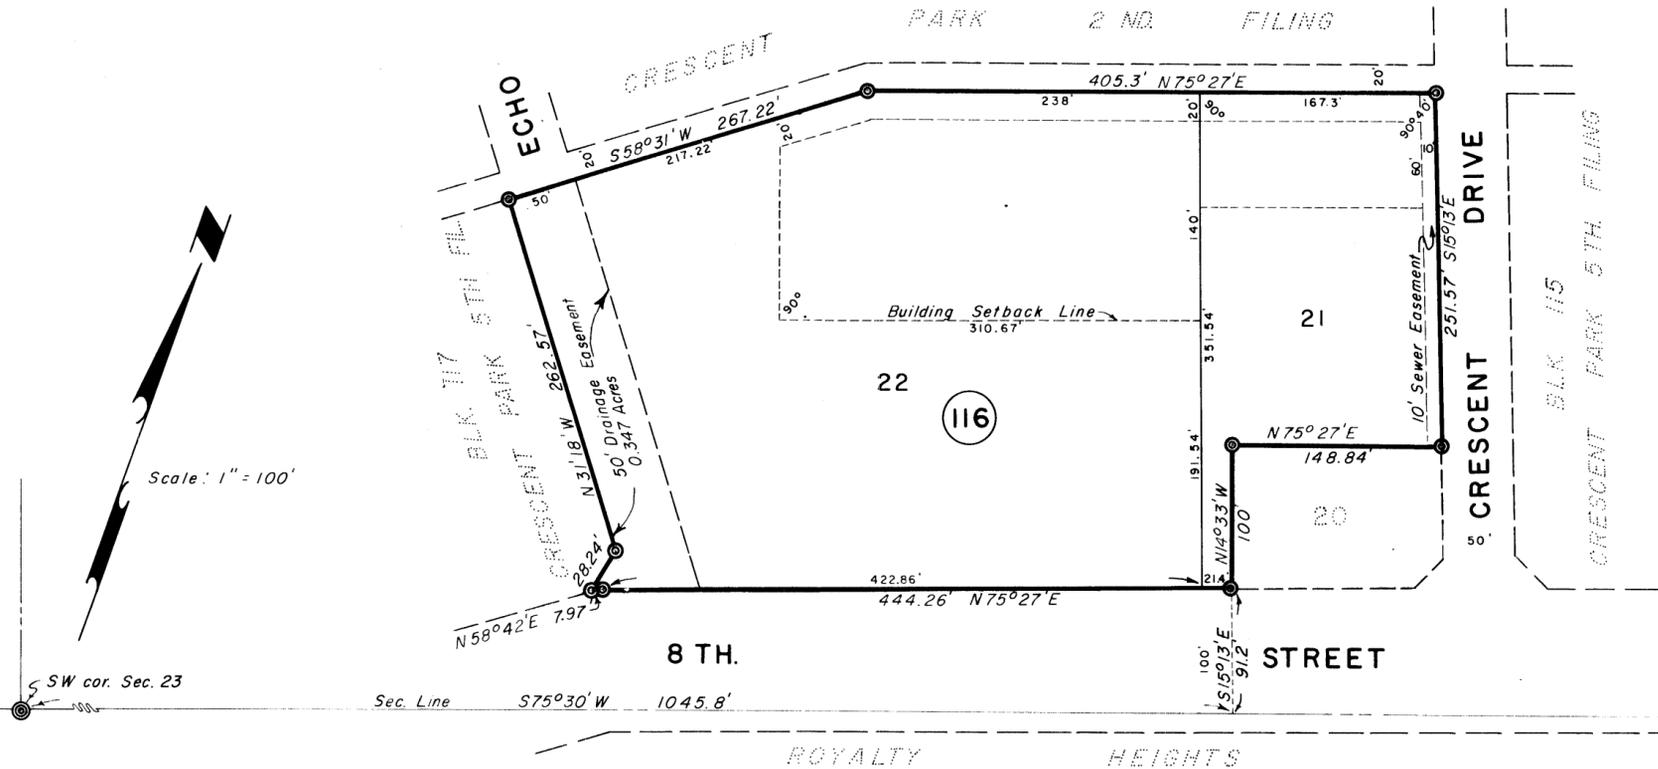

Note:  
 Purpose of this replat is to change  
 the lot lines and building setback lines.  
 And to show Echo Avenue closed. (Being 0.347 Ac.)  
 50' Drainage Easement Recorded in  
 Vol. 411, Pg. 100, Ector Co. Deed Records.

*Covenants & Restrictions  
 Vol. 254, page 82 Deed Record  
 Amendment to Restrictions  
 Vol. 274, page 528 Deed Record*

STATE OF TEXAS:  
 COUNTY OF ECTOR:  
 I, KENNETH E. ESOMOND, A REGISTERED PUBLIC SURVEYOR OF THE STATE OF TEXAS DO HEREBY CERTIFY THAT THE ABOVE PLAT OF REPLAT OF A 0.347 ACRE TRACT AND LOTS 1 THRU 7, BLOCK 116, AND LOT 19, OF THE REPLAT OF LOTS 8 THRU 18, BLOCK 116, CRESCENT PARK ADDITION 5 TH FILING, ODESSA, TEXAS, REPRESENTS A SURVEY MADE BY ME ON THE GROUND AND THAT THE LINES AND DIMENSIONS ARE TRUE & CORRECT TO THE BEST OF MY KNOWLEDGE AND BELIEF.

DATED: JUNE, 1962  
  
 KENNETH E. ESOMOND

THIS PLAT OF REPLAT OF A 0.347 ACRE TRACT AND LOTS 1 THRU 7, BLOCK 116, & LOT 19, OF THE REPLAT OF LOTS 8 THRU 18, BLOCK 116, CRESCENT PARK ADDITION, 5 TH. FILING, ODESSA, TEXAS, IS HEREBY APPROVED, DATED: June 12, 1962.

APPROVED: Archie Craker MAYOR APPROVED: W.E. Lewis CITY MANAGER  
 NOTED BY: Emil L. Beck CITY PLANNING BOARD NOTED BY: H. Dale Williamson CITY PLANNING ENGINEER  
 NOTED BY: Paul M. West CITY ENGINEER ATTEST: Raymond J. Ziegler CITY SECRETARY

FILED FOR RECORD ON THIS 11 DAY OF July 1962, AT 1 P.M., RECORDED THIS 11 DAY OF July 1962, AT 1 P.M. IN VOL. 11, PAGE 17, ECTOR COUNTY PLAT RECORDS

Edna Smith  
 COUNTY CLERK OF ECTOR COUNTY, TEXAS

STATE OF TEXAS:  
 COUNTY OF ECTOR:  
 KNOW ALL MEN BY THESE PRESENTS  
 THAT WE, THE UNDERSIGNED, BEING THE PRESENT OWNERS OF A 0.347 ACRE TRACT AND LOTS 1 THRU 7, BLOCK 116, AND LOT 19 OF THE REPLAT OF LOTS 8 THRU 18, BLOCK 116, CRESCENT PARK ADDITION, 5 TH. FILING, ODESSA, TEXAS, HAVE CAUSED THE SAME TO BE REPLATTED AS SHOWN ON THE ABOVE PLAT AND DO HEREBY DESIGNATE SUCH PLAT AS "REPLAT OF A 0.347 ACRE TRACT AND LOTS 1 THRU 7, BLOCK 116, AND LOT 19 OF THE REPLAT OF LOTS 8 THRU 18, BLOCK 116, CRESCENT PARK ADDITION 5 TH. FILING, ODESSA, TEXAS, AND DO HEREBY GRANT THE 50' DRAINAGE EASEMENT TO THE CITY FOR ITS USE, BUT IN THE EVENT SAID EASEMENT CEASES TO BE USED AS SUCH THE TITLE THERETO SHALL REVERT TO US OUR HEIRS AND ASSIGNS.

WITNESS OUR HANDS AT ODESSA, TEXAS, ON THIS 9th DAY OF July 1962.

GREAT OIL BASIN SECURITIES COMPANY  
 BY: Floyd L. Schultz FLOYD L. SCHULTZ EXEC. VICE-PRESIDENT ATTEST: Pauline A. McAlpine PAULINE A. McALPINE (SEC. TREAS.)

GREAT OIL BASIN LIFE INSURANCE COMPANY  
 BY: Floyd L. Schultz FLOYD L. SCHULTZ (PRESIDENT) ATTEST: Pauline A. McAlpine PAULINE A. McALPINE (SEC. TREAS.)

STATE OF TEXAS:  
 COUNTY OF ECTOR:

BEFORE ME THE UNDERSIGNED AUTHORITY  
 A NOTARY PUBLIC IN AND FOR ECTOR COUNTY, TEXAS, ON THIS DAY PERSONALLY APPEARED FLOYD L. SCHULTZ, KNOWN TO ME TO BE THE PERSON AND OFFICER WHOSE NAME IS SUBSCRIBED TO THE FOREGOING INSTRUMENT AND ACKNOWLEDGED TO ME THAT THE SAME WAS THE ACT OF SAID GREAT OIL BASIN SECURITIES CO., & GREAT OIL BASIN LIFE INS. CO. AND THAT HE EXECUTED THE SAME AS THE ACT OF SAID COMPANIES FOR THE PURPOSE AND CONSIDERATIONS THEREIN EXPRESSED AND IN THE CAPACITY THEREIN STATED  
 GIVEN UNDER MY HAND AND SEAL OF OFFICE ON THIS 9th DAY OF July 1962

Jane L. Smartt Jr.  
 NOTARY PUBLIC IN AND FOR ECTOR COUNTY, TEXAS