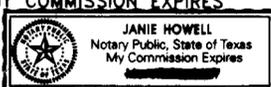


REPLAT OF LOT 29, BLOCK 114, OF THE REPLAT OF LOTS 3 THRU 12, BLOCK 114,
 AND LOTS 27 AND 28 OF THE REPLAT OF LOTS 13 AND 14, BLOCK 114,
CRESCENT PARK ADDITION, 5TH. FILING
 AN ADDITION TO THE CITY OF ODESSA, TEXAS
 ECTOR COUNTY, TEXAS

STATE OF TEXAS: COUNTY OF ECTOR: 07-06P H
 KNOW ALL MEN BY THESE PRESENTS THAT WE, THE UNDERSIGNED, BEING THE PRESENT OWNERS OF THE LAND SHOWN ON THIS PLAT AND DESIGNATED AS "REPLAT OF LOT 29, BLOCK 114, OF THE REPLAT OF LOTS 3 THRU 12, BLOCK 114, AND LOTS 27 AND 28, OF THE REPLAT OF 13 AND 14, BLOCK 114, CRESCENT PARK ADDITION, 5TH. FILING", AN ADDITION TO THE CITY OF ODESSA, ECTOR COUNTY, TEXAS AND WHOSE NAMES ARE SUBSCRIBED HERETO, DO HEREBY DEDICATE TO THE USE OF THE PUBLIC FOREVER ALL STREETS, ALLEYS, WATER COURSES, EASEMENTS, AND PUBLIC PLACES SHOWN THEREON FOR THE PURPOSE AND CONSIDERATION THEREIN EXPRESSED.


William Douglas by Gerald Barron
 WILLIAM DOUGLAS (Attorney-in-fact)
Valerie Douglas by Gerald Barron
 VALORIE DOUGLAS (Attorney-in-fact)

STATE OF TEXAS: COUNTY OF ECTOR:
 THIS INSTRUMENT WAS ACKNOWLEDGED BEFORE ME ON March 22 2007, BY ~~WILLIAM DOUGLAS~~ by *Gerald Barron, attorney-in-fact for William Douglas*

3-17-2008
 MY COMMISSION EXPIRES

 JANIE HOWELL
 Notary Public, State of Texas
 My Commission Expires

Janie Howell
 NOTARY PUBLIC, STATE OF TEXAS
 Janie Howell
 PRINTED NAME OF NOTARY

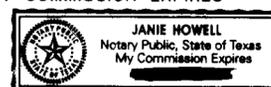STATE OF TEXAS: COUNTY OF ECTOR:
 THIS INSTRUMENT WAS ACKNOWLEDGED BEFORE ME ON March 22 2007, BY ~~VALORIE DOUGLAS~~ by *Gerald Barron, attorney-in-fact for Valerie Douglas*

3-17-2008
 MY COMMISSION EXPIRES

 JANIE HOWELL
 Notary Public, State of Texas
 My Commission Expires

Janie Howell
 NOTARY PUBLIC, STATE OF TEXAS
 Janie Howell
 PRINTED NAME OF NOTARY

STATE OF TEXAS: COUNTY OF ECTOR:
 KNOW ALL MEN BY THESE PRESENTS THAT I, S. W. HOWELL, A REGISTERED PROFESSIONAL LAND SURVEYOR OF THE STATE OF TEXAS, DO HEREBY CERTIFY THAT I PREPARED THIS PLAT FROM AN ACTUAL AND ACCURATE SURVEY OF THE LAND AND THAT THE CORNER MONUMENTS SHOWN HEREON WERE PROPERLY PLACED UNDER MY SUPERVISION.
 DATED: 3/20, 2007

S.W. Howell
 S. W. HOWELL
 REGISTERED PROFESSIONAL LAND SURVEYOR



CERTIFICATE OF DIRECTOR OF PUBLIC WORKS
 I HEREBY CERTIFY THAT ALL REQUIREMENTS OF THE "URBAN DEVELOPMENT ORDINANCE" CONCERNING SUBMISSION AND/OR APPROVAL OF INFORMATION AND DATA TO THE DIRECTOR OF PUBLIC WORKS AND THE CITY ENGINEER, REQUIRED FOR FINAL PLAT APPROVAL, HAVE BEEN COMPLIED WITH FOR THIS SUBMISSION.

DATED: March 28, 2007
Matthew J. Simpson
 DIRECTOR OF PUBLIC WORKS

APPROVED THIS 15TH DAY OF MARCH, 2007, BY THE PLANNING COMMISSION OF THE CITY OF ODESSA, TEXAS.


John Paul Wolf
 CHAIRMAN
William Elouay
 DIRECTOR OF PLANNING

FILED FOR RECORD THIS 30 DAY OF March, 2007, 8:27 AM.,

RECORDED THIS 30 DAY OF March, 2007, 8:27 AM., IN

CABINET B, PAGE 24B, ECTOR COUNTY PLAT RECORDS.

Linda Hamer
 COUNTY CLERK OF ECTOR COUNTY, TEXAS

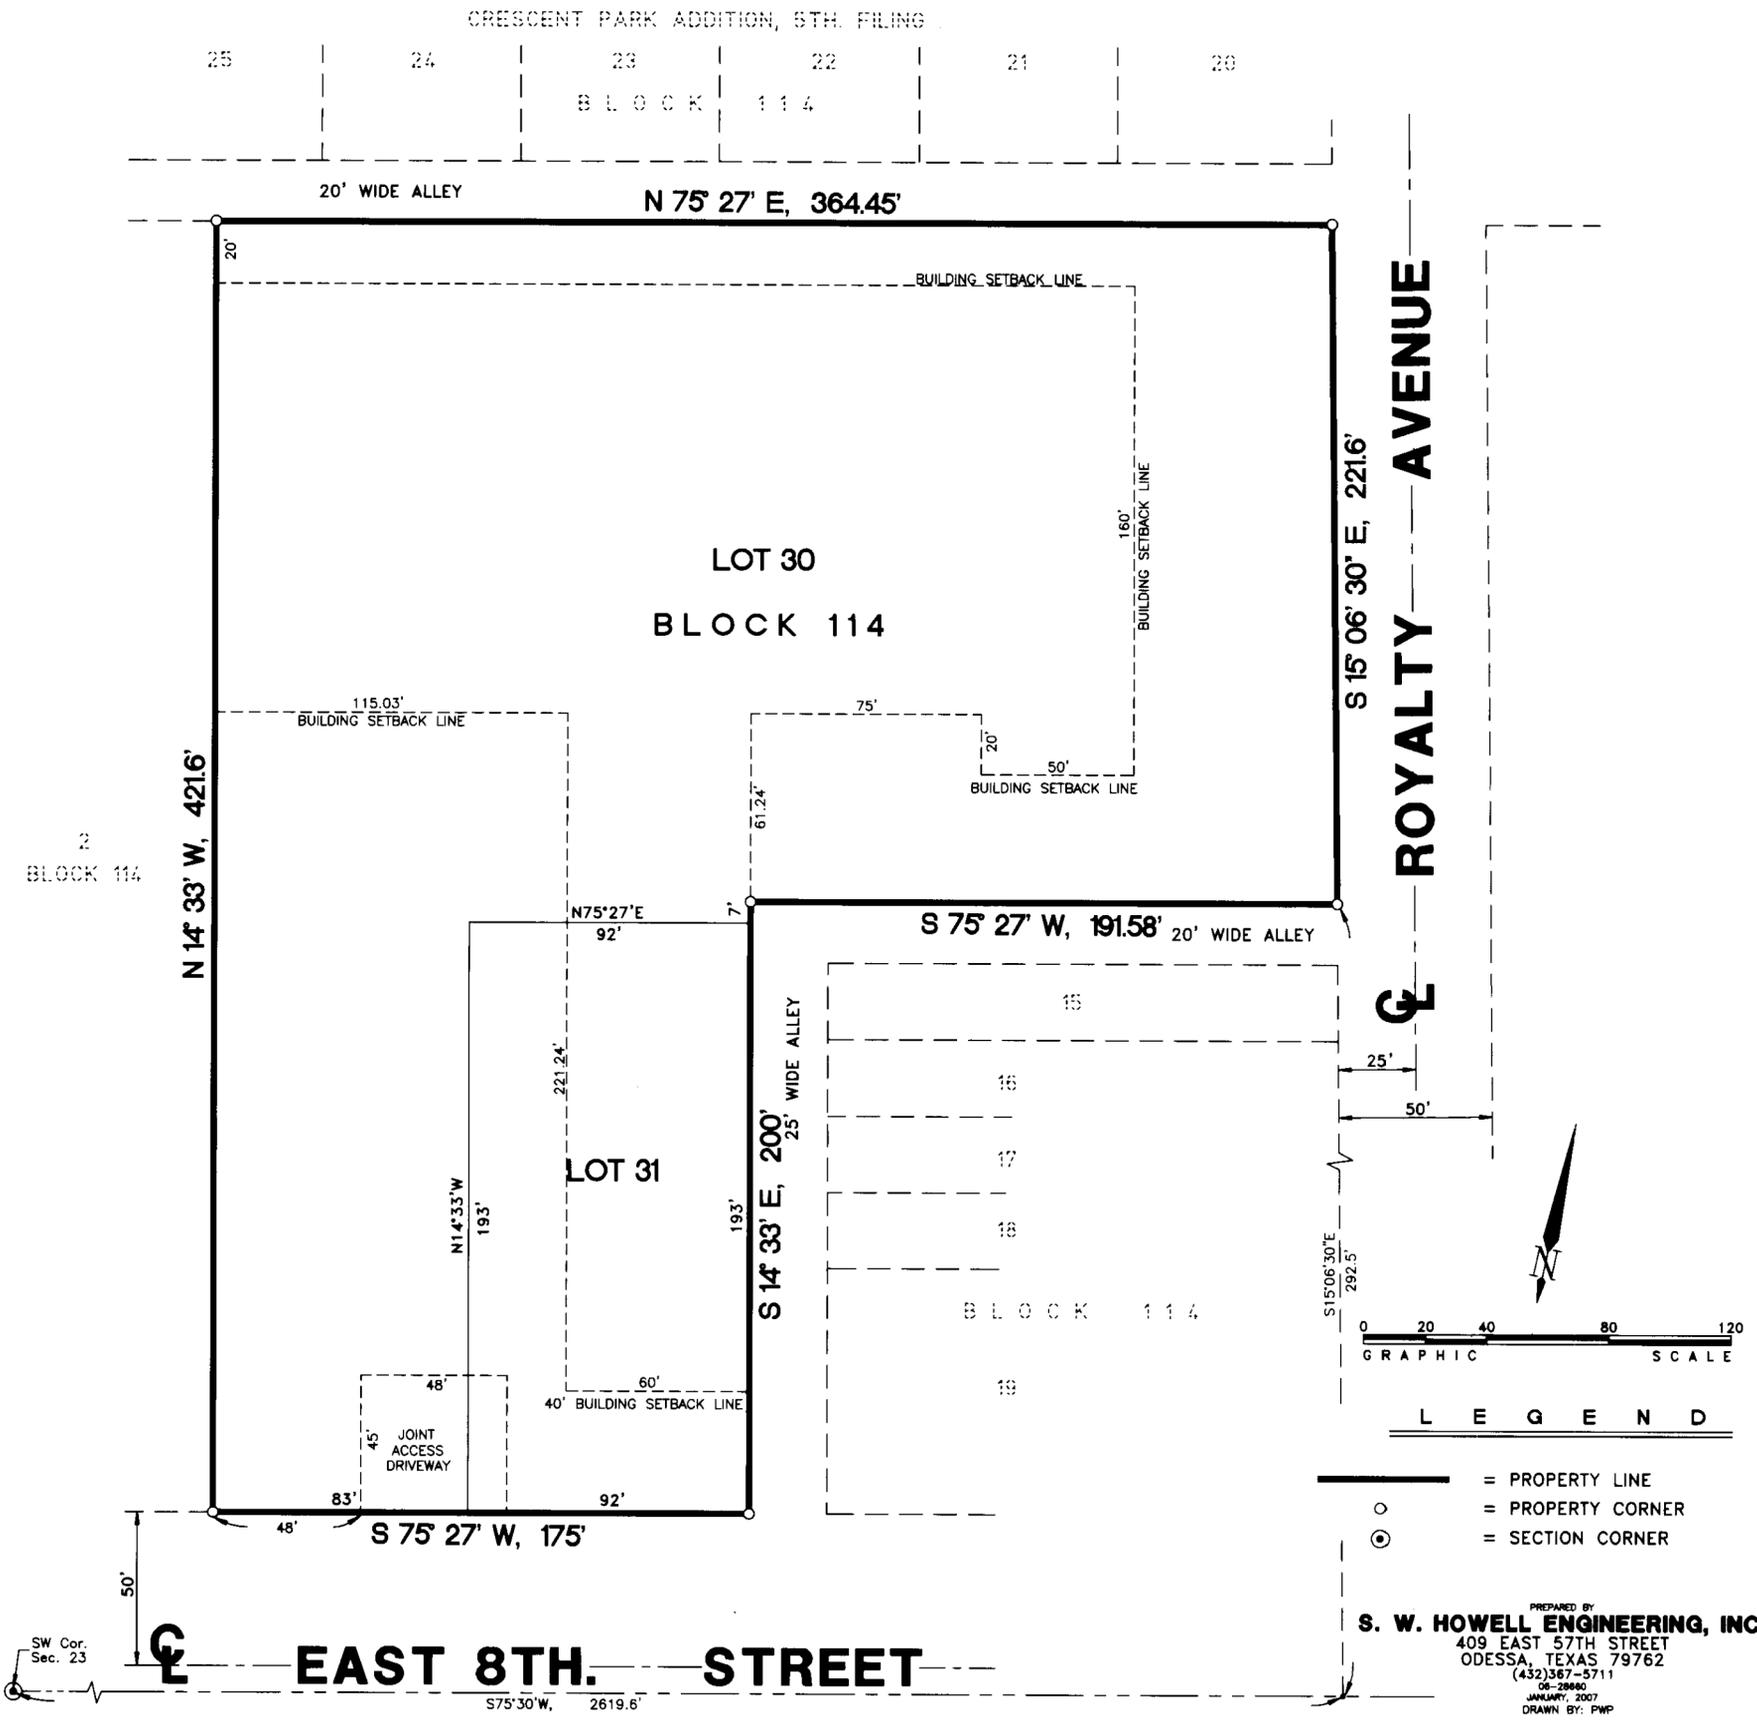

PREPARED BY
S. W. HOWELL ENGINEERING, INC.
 409 EAST 57TH STREET
 ODESSA, TEXAS 79762
 (432)367-5711
 06-28040
 JANUARY, 2007
 DRAWN BY: P.W.