


# CRESCENT PARK ADDITION

9TH FILING

TO THE CITY OF ODESSA, TEXAS.

A SUBDIVISION OF 41.70 ACRES OF LAND IN SECTION 24,  
BLOCK 42, T-2-S, T & P RY. CO. SURVEY,  
ECTOR COUNTY, TEXAS.

SCALE: 1"=

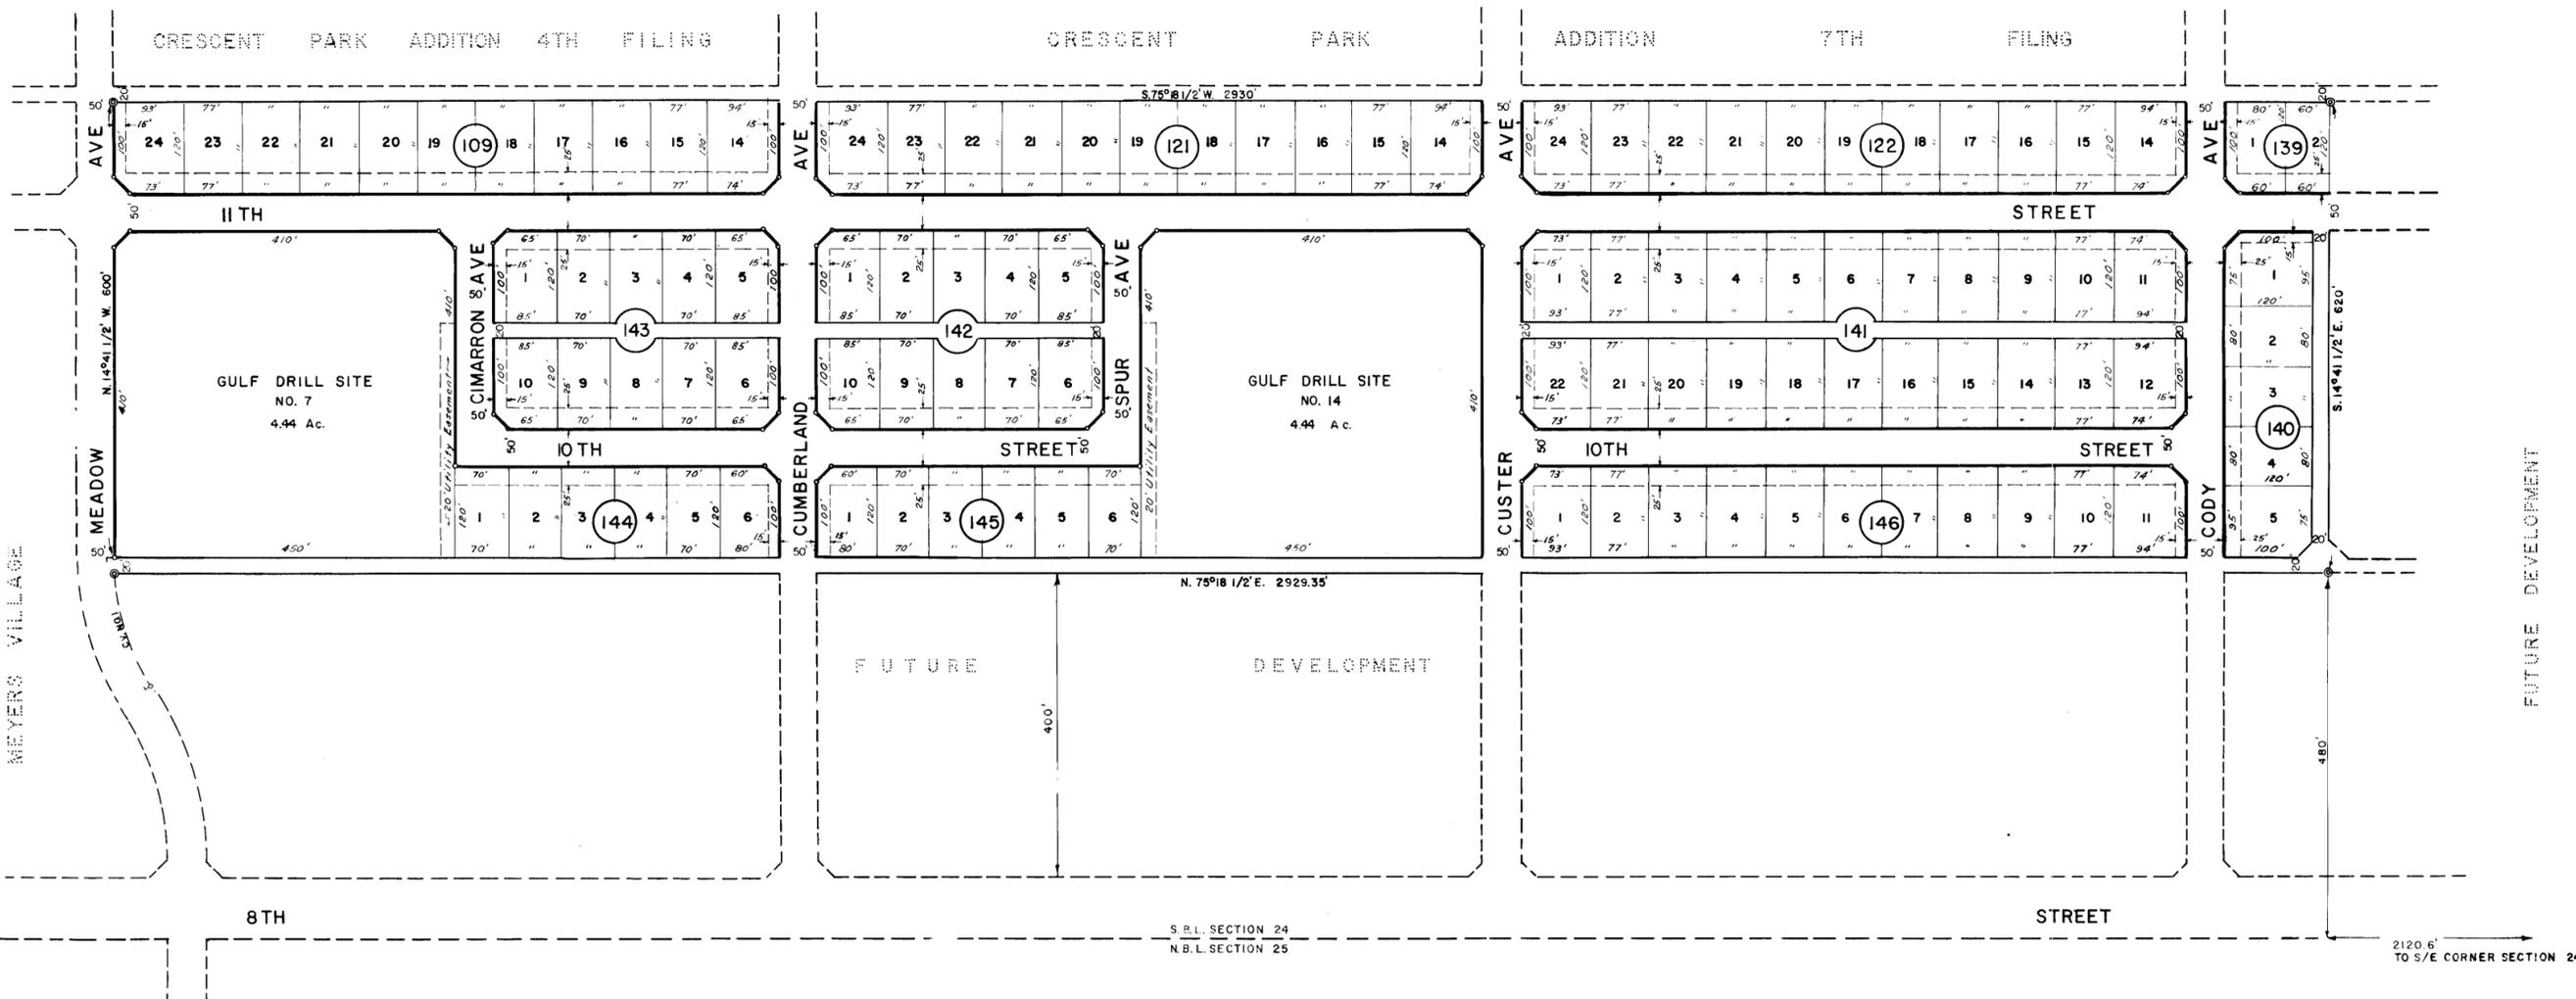

**LEGEND**

- CORNER OF TRACT
- BLOCK CORNER
- P.C. & P.T. OF CURVE
- CV. NO. 1 DESIGNATES CURVE NUMBER
- BUILDING SETBACK LINE, 25' FRONT, 15' SIDE ST
- 20' STREET & ALLEY CUTBACKS UNLESS OTHERWISE DESIGNATED.

CURVE DATA				
CV. NO.	Δ	D	T	R L
1	32°40'	18°35'	90'	307.11' 175.1'

STATE OF TEXAS  
COUNTY OF ECTOR: KNOW ALL MEN BY THESE PRESENTS

THAT WE, THE UNDERSIGNED, BEING THE PRESENT OWNERS OF 41.70 ACRES OF LAND IN SECTION 24, BLOCK 42, T-2-S, T & P RY. CO. SURVEY, ECTOR COUNTY, TEXAS HAVE CAUSED THE SAME TO BE SUBDIVIDED INTO LOTS, BLOCKS, STREETS, AND ALLEYS AND DO HEREBY DESIGNATE SUCH SUBDIVISION "CRESCENT PARK ADDITION NINTH FILING" AS SHOWN HEREON, AND DO DEDICATE THE STREETS AND ALLEYS TO THE PUBLIC FOR THEIR USE, BUT IN THE EVENT SAID STREETS AND ALLEYS SHALL CEASE TO BE USED AS SUCH THE TITLE THERETO SHALL REVERT TO US, OUR HEIRS AND ASSIGNS.

WITNESS OUR HANDS AT ODESSA, TEXAS ON THIS 22<sup>nd</sup> DAY OF Jan. 1958

BY: Roger L. Donk  
ROGER L. DONK, PRESIDENT

NORTHSIDE DEVELOPMENT INC.  
W. Barton White  
W. BARTON WHITE, SECRETARY

BY: Alvin Parker  
ALVIN PARKER, PRESIDENT

CRESCENT PARK INC.  
Jackson E. Parker  
JACKSON E. PARKER, SECRETARY

STATE OF TEXAS:  
COUNTY OF ECTOR: BEFORE ME THE UNDERSIGNED AUTHORITY

A NOTARY PUBLIC IN AND FOR THE COUNTY OF ECTOR AND THE STATE OF TEXAS, ON THIS DAY PERSONALLY APPEARED ROGER L. DONK, PRESIDENT OF NORTHSIDE DEVELOPMENT INC., KNOWN TO ME TO BE THE PERSON AND OFFICER WHOSE NAME IS SUBSCRIBED TO THE FOREGOING INSTRUMENT AND ACKNOWLEDGED TO ME THAT THE SAME WAS THE ACT OF THE SAID NORTHSIDE DEVELOPMENT INC., A TEXAS CORPORATION, AND THAT HE EXECUTED THE SAME AS THE ACT OF SUCH CORPORATION FOR THE PURPOSES AND CONSIDERATIONS THEREIN EXPRESSED, AND IN THE CAPACITY THEREIN STATED.

GIVEN UNDER MY HAND AND SEAL OF OFFICE ON THIS 22<sup>nd</sup> DAY OF Jan. 1958

James L. Smith Jr.  
NOTARY PUBLIC IN AND FOR ECTOR COUNTY, TEXAS.

THIS PLAT OF "CRESCENT PARK 9TH FILING" IS HEREBY APPROVED Oct. 3, 1957  
APPROVED: Arnette Parker CITY PLANNING BOARD  
APPROVED: Harold R. Down MAYOR

NOTED BY: Jack S. Pepic CITY MANAGER  
ATTEST BY: Alvin Parker CITY SECRETARY

STATE OF TEXAS:  
COUNTY OF ECTOR:

I, KENNETH E. ESMOND, A REGISTERED PUBLIC SURVEYOR OF THE STATE OF TEXAS DO HEREBY CERTIFY THAT THE ABOVE PLAT OF CRESCENT PARK ADDITION NINTH FILING REPRESENTS A SURVEY MADE BY ME ON THE GROUND AND THAT THE LINES AND DIMENSIONS ARE CORRECT TO THE BEST OF MY KNOWLEDGE AND BELIEF.

DATED: JANUARY, 1958

Kenneth E. Esmond  
KENNETH E. ESMOND

STATE OF TEXAS  
COUNTY OF ECTOR:

BEFORE ME THE UNDERSIGNED AUTHORITY

A NOTARY PUBLIC IN AND FOR THE COUNTY OF ECTOR AND STATE OF TEXAS, ON THIS DAY PERSONALLY APPEARED ALVIN PARKER, KNOWN TO ME TO BE THE PERSON WHOSE NAME IS SUBSCRIBED TO THE FOREGOING INSTRUMENT AND ACKNOWLEDGED TO ME THAT THE SAME WAS THE ACT OF SAID CRESCENT PARK INC., A TEXAS CORPORATION, AND THAT HE EXECUTED THE SAME AS THE ACT OF SUCH CORPORATION FOR THE PURPOSES AND CONSIDERATIONS THEREIN EXPRESSED AND IN THE CAPACITY THEREIN STATED.

GIVEN UNDER MY HAND AND SEAL OF OFFICE ON THIS 22<sup>nd</sup> DAY OF Jan. 1958.

James L. Smith Jr.  
NOTARY PUBLIC IN AND FOR ECTOR COUNTY, TEXAS

FILED FOR RECORD 23 DAY OF Jan. 1958 AT 10. RECORDED 23 DAY OF Jan. 1958 AT 4 IN VOL. 6 PAGE 12 ECTOR COUNTY PLAT RECORDS.

Edna Smith  
COUNTY CLERK OF ECTOR COUNTY