



11-12 P
W
15289200

CRESTVIEW ADDITION, 2ND FILING

BEING A REPLAT OF LOTS 7-12, BLOCK 15, LOTS 1-5, BLOCK 16,
AND APPROXIMATELY 0.56 ACRES OF ELLIOT AVE. RIGHT-OF-WAY
CRESTVIEW ADDITION, ODESSA, ECTOR COUNTY, TEXAS

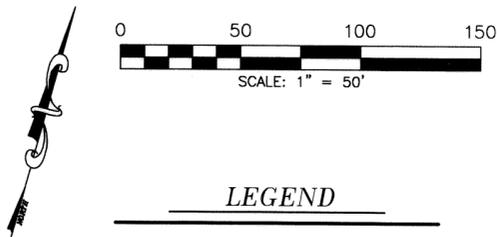

- LEGEND**
- ⊙ - SET 1/2" IRON ROD
 - D.R.E.C.T. - DEED RECORDS, ECTOR CO., TX
 - O.P.R.E.C.T. - OFFICIAL PUBLIC RECORDS, ECTOR CO., TX
 - — — — — - ADJACENT PROPERTY LINE
 - — — — — - BOUNDARY LINE
 - - - - - - EASEMENT

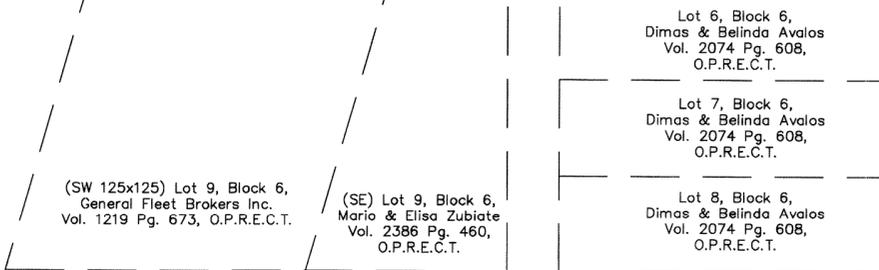

STATE OF TEXAS
COUNTY OF ECTOR

KNOWN ALL MEN BY THESE PRESENTS THAT WE, THE UNDERSIGNED, BEING THE PRESENT OWNERS OF THE LAND SHOWN ON THIS PLAT AND DESIGNATED AS CRESTVIEW ADDITION, 2ND FILING, AN ADDITION TO THE CITY OF ODESSA, ECTOR COUNTY, TEXAS AND WHOSE NAMES ARE SUBSCRIBED HERETO, DO HEREBY DEDICATE TO THE USE OF THE PUBLIC FOREVER ALL STREETS, ALLEYS, WATER COURSES, EASEMENTS, AND PUBLIC PLACES SHOWN THEREON FOR THE PURPOSE AND CONSIDERATION THEREIN EXPRESSED, AND AN EASEMENT OF INGRESS AND EGRESS FOR GARBAGE AND TRASH COLLECTION PURPOSES IS HEREBY GRANTED.

CRW 8TH PLACE LP

BY: LIME STONE COMMERCIAL, L.L.C.
ITS: GENERAL PARTNER

BY: *David K. Darr*
DAVID K. DARR
ITS: MANAGING PARTNER

STATE OF TEXAS
COUNTY OF ECTOR

THIS INSTRUMENT WAS ACKNOWLEDGED

BEFORE ME ON August 10th, 2011.

BY DAVID K. DARR
Melissa Perez
NOTARY PUBLIC, STATE OF TEXAS
Melissa Perez
PRINTED NAME OF NOTARY
4-1-2014
MY COMMISSION EXPIRES



JALISCO TO GO


BY: *Juan Gonzales*
JUAN GONZALES
ITS: OWNER

STATE OF TEXAS
COUNTY OF ECTOR

THIS INSTRUMENT WAS ACKNOWLEDGED

BEFORE ME ON August 8th, 2011.

BY JUAN GONZALES
Debbie Brown
NOTARY PUBLIC, STATE OF TEXAS
Debbie Brown
PRINTED NAME OF NOTARY
02/22/2013
MY COMMISSION EXPIRES

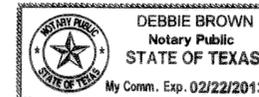

APPROVED THIS 7th DAY OF July, 2011, BY
THE PLANNING & ZONING COMMISSION OF THE CITY OF ODESSA, TEXAS.

Brian Carr
CHAIRMAN
Arrian Brown
DIRECTOR OF PLANNING

With reference to the Federal Emergency Management Agency Flood Insurance rate Map for Ector County, Texas and incorporated Areas, Map No.: 48135C0170D, dated October 20, 1998 this surveyor has determined by scaling on his map, that this property is located in Zone "X" and Zone "AE". For an exact determination of the flood status of this property, contact the Floodplain Management Coordinator for the City of Odessa and Ector County, Texas: City of Odessa Engineering Division, 411 W 8th Street, Odessa, TX 79761. (432) 335-3242.

LINE	BEARING	DISTANCE
L1	S 74°37'52" W	12.36'
L2	N 00°51'20" E	12.37'
L3	N 00°51'20" E	14.22'
L4	N 15°22'08" W	24.04'
L5	N 60°22'08" W	7.07'
L6	N 74°37'52" E	17.89'

CURVE	RADIUS	ARC LENGTH	CHORD LENGTH	CHORD BEARING	DELTA ANGLE
C1	783.07'	61.04'	61.02'	N 01°22'39" W	04°27'58"
C2	863.07'	29.64'	29.64'	N 02°37'36" W	01°58'05"
C3	707.82'	37.62'	37.62'	N 00°26'29" W	03°02'43"
C4	42.00'	43.98'	42.00'	N 75°22'08" W	60°00'00"

CERTIFICATE OF THE DIRECTOR OF PUBLIC WORKS: I HEREBY CERTIFY THAT ALL REQUIREMENTS OF THE "URBAN DEVELOPMENT ORDINANCE" CONCERNING SUBMISSION AND/OR APPROVAL OF INFORMATION AND DATA TO THE DIRECTOR OF PUBLIC WORKS AND THE CITY ENGINEER, REQUIRED FOR FINAL PLAT APPROVAL, HAVE BEEN COMPLIED WITH FOR THIS SUBMISSION.

DATED: August 30, 2011


Marcus L. Hostas
DIRECTOR OF PUBLIC WORKS

SURVEYOR'S CERTIFICATE

KNOW ALL MEN BY THESE PRESENTS:

That I, Marcus L. Hostas, a Registered Professional Land Surveyor of the State of Texas, do hereby certify that this plat was prepared from an actual and accurate survey of the land and that the corner monuments shown thereon were properly located under my personal supervision, in accordance with the Subdivision Regulations of the City of Odessa, Texas.

Marcus L. Hostas
8/15/11
Marcus L. Hostas, R.P.L.S.
Registration Number - 5643

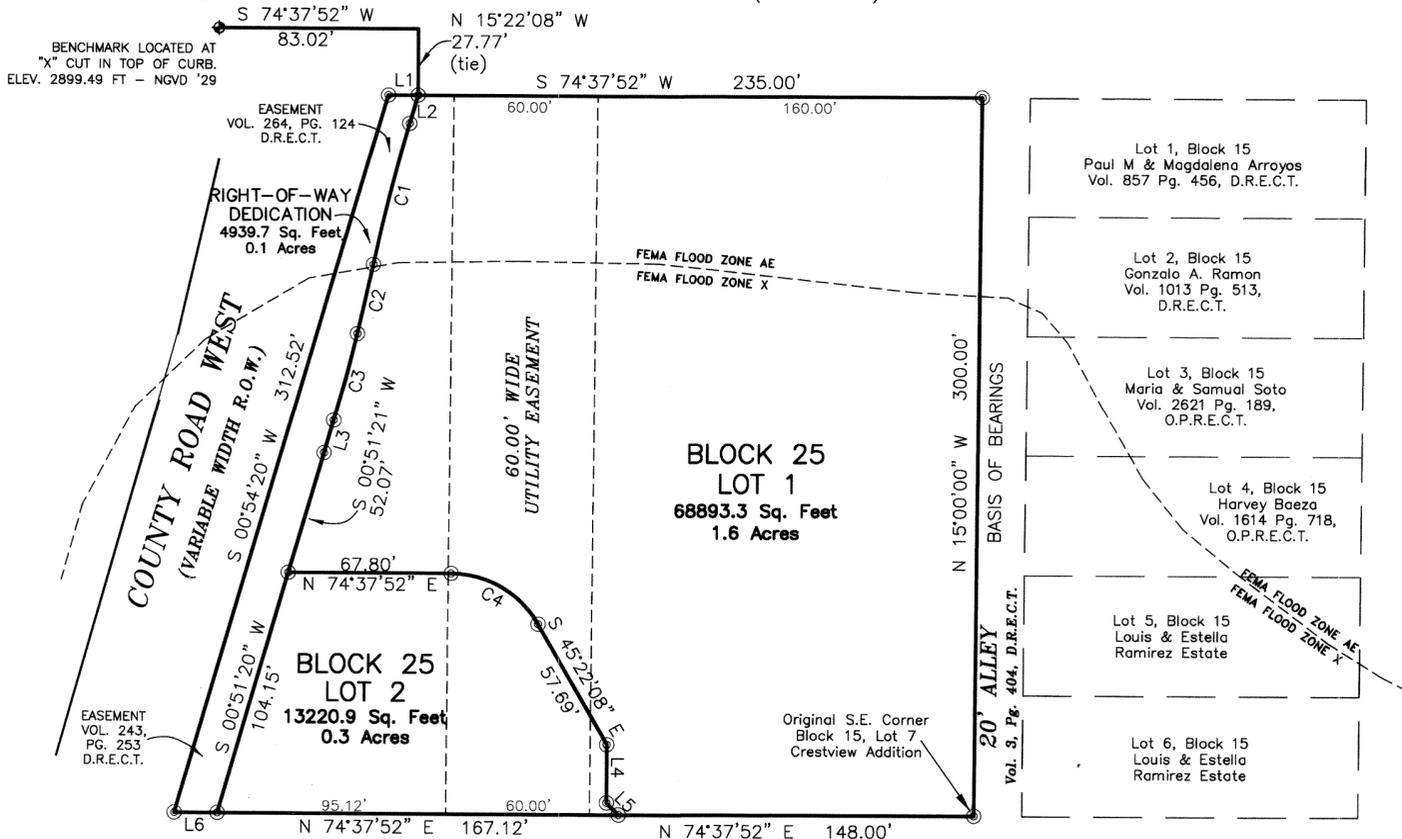

7TH STREET
(80' R.O.W.)

FILED FOR RECORD THIS 14th DAY OF September, 2011,
RECORDED THIS 14th DAY OF September, 2011,
IN CABINET B, PAGE 7813, ECTOR COUNTY PLAT RECORDS.
Linda Haney
COUNTY CLERK OF ECTOR COUNTY, TEXAS

WEST COMPANY
W
OF MIDLAND, INC.
ENGINEERS - PLANNERS - SURVEYORS
110 W. LOUISIANA AVE., SUITE 110
MIDLAND, TEXAS 79701
(432) 687-0865 - FAX (432) 687-0868
JULY 2011
CRESTVIEW ADDITION,
BLOCK 25

T:\civil drawings\2011\20110365\20110365_PLAT.dwg