


# CRESTWOOD ADDITION

ODESSA, TEXAS

A SUBDIVISION OF 111.86 ACRES OF LAND IN SECTION 15, BLOCK 42, T-2-S, T & P RR SURVEY  
ECTOR COUNTY  
TEXAS

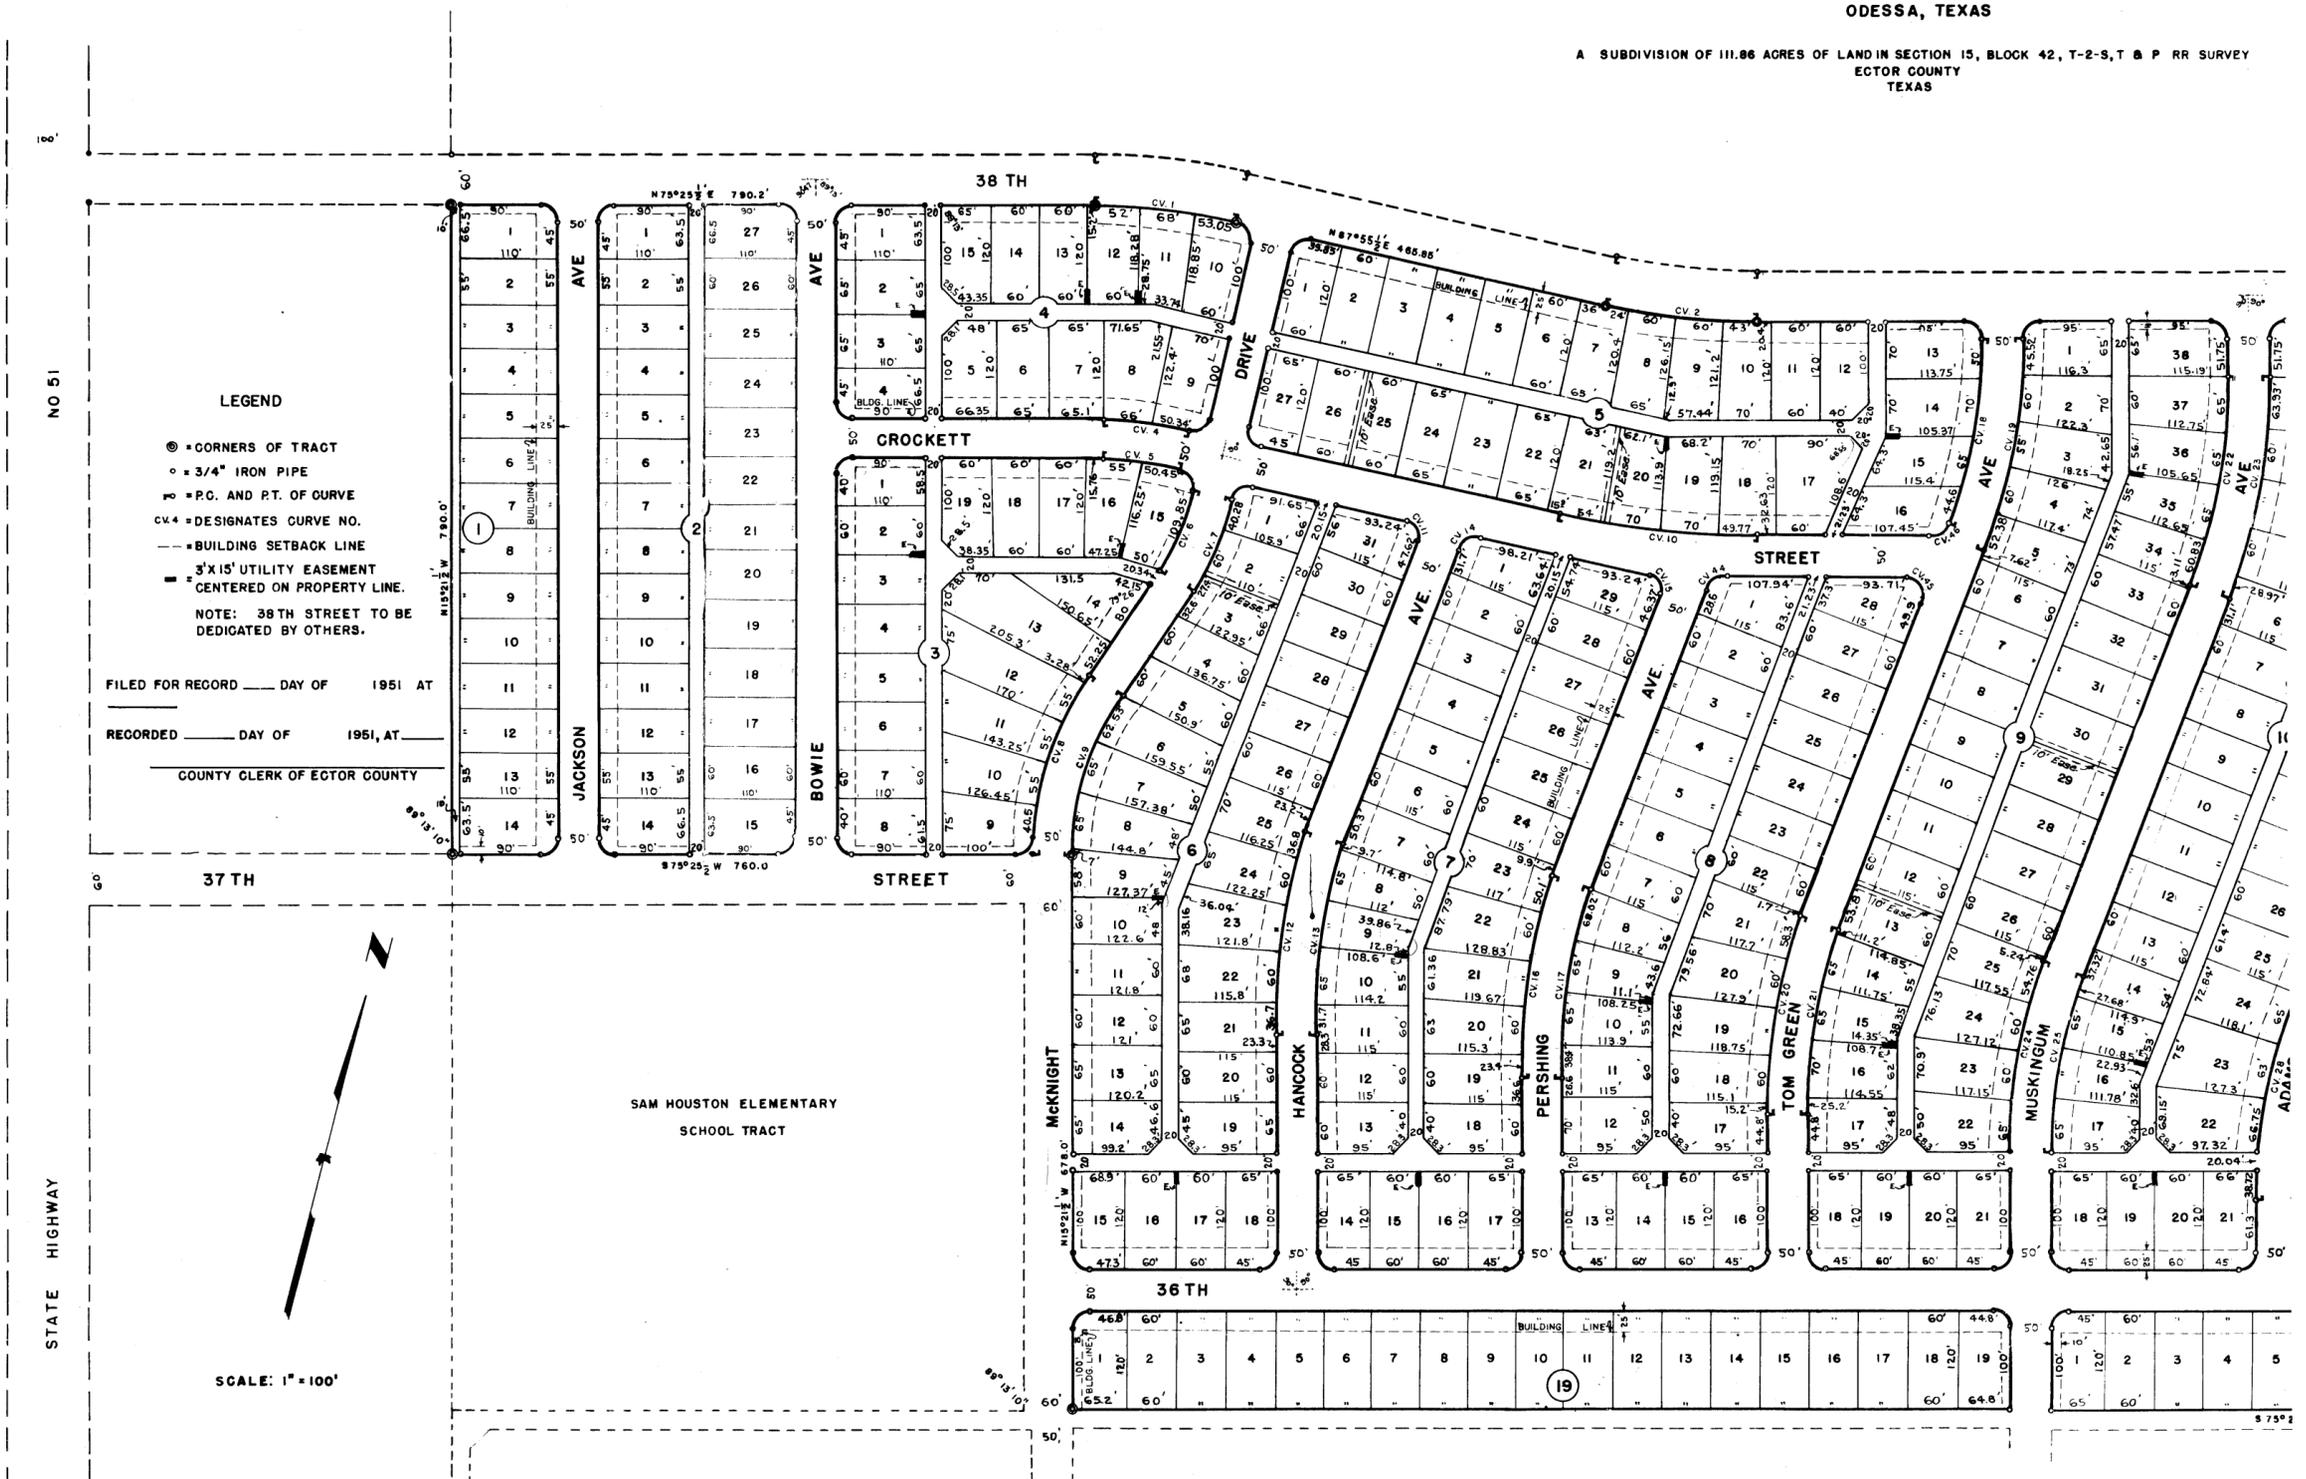

STATE OF TEXAS:  
COUNTY OF ECTOR. KNOW ALL MEN BY THESE PRESENTS:  
THAT WE THE UNDERSIGNED, BEING THE PRESENT OWNERS OF 111.86 ACRES OF LAND IN SECTION 15, BLOCK 42, TOWNSHIP 2-SOUTH, T & P RAILWAY COMPANY SURVEY, ECTOR COUNTY, TEXAS, HAVE CAUSED THE SAME TO BE SUBDIVIDED INTO LOTS, BLOCKS, STREETS AND ALLEYS, AND DO HEREBY DESIGNATE SUCH SUBDIVISION "CRESTWOOD ADDITION", AS SHOWN HEREON, AND DO DEDICATE THE STREETS AND ALLEYS TO THE PUBLIC FOR THEIR USE, BUT IN THE EVENT SAID STREETS AND ALLEYS SHALL CEASE TO BE USED AS SUCH, THE TITLE THERETO SHALL REVERT TO US, OUR HEIRS AND ASSIGNS.

WITNESS OUR HANDS AT ODESSA, TEXAS THIS 12<sup>th</sup> DAY OF Nov, 1951

ODESSA DEVELOPMENT CORPORATION PRESIDENT <u>James S. Key</u> SECRETARY <u>Paul G. Rhoades</u> PAUL G. RHOADES	BUILDERS LOTS INCORPORATED PRESIDENT <u>James S. Key</u> SECRETARY <u>Paul G. Rhoades</u> PAUL G. RHOADES
BELL-EDGE CORPORATION PRESIDENT <u>J. L. Rhoades</u> SECRETARY <u>Chet Cawfield</u> CHET CAWFIELD	BASIN DEVELOPMENT CORPORATION PRESIDENT <u>J. L. Rhoades</u> SECRETARY <u>Chet Cawfield</u> CHET CAWFIELD

STATE OF TEXAS:  
COUNTY OF ECTOR

BEFORE ME, THE UNDERSIGNED AUTHORITY

A NOTARY PUBLIC IN AND FOR THE COUNTY OF ECTOR AND STATE OF TEXAS, ON THIS DAY PERSONALLY APPEARED JAMES S. KEY, KNOWN TO ME TO BE THE PERSON WHOSE NAME IS SUBSCRIBED TO THE FOREGOING INSTRUMENT, AND ACKNOWLEDGED TO ME THAT HE EXECUTED THE SAME AS THE ACT AND DEED OF THE ODESSA DEVELOPMENT CORPORATION OF ODESSA, TEXAS, AND AS THE PRESIDENT THEREOF, AND FOR THE PURPOSES AND CONSIDERATIONS THEREIN EXPRESSED.

GIVEN UNDER MY HAND AND OATH OF OFFICE THIS 12<sup>th</sup> DAY OF Nov, 1951.

Patty Gage  
NOTARY PUBLIC IN AND FOR ECTOR COUNTY, TEXAS

STATE OF TEXAS:  
COUNTY OF ECTOR:

BEFORE ME, THE UNDERSIGNED AUTHORITY

A NOTARY PUBLIC IN AND FOR THE COUNTY OF ECTOR AND STATE OF TEXAS, ON THIS DAY PERSONALLY APPEARED JAMES S. KEY, KNOWN TO ME TO BE THE PERSON WHOSE NAME IS SUBSCRIBED TO THE FOREGOING INSTRUMENT, AND ACKNOWLEDGED TO ME THAT HE EXECUTED THE SAME AS THE ACT AND DEED OF THE BUILDERS LOTS INCORPORATED OF ODESSA, TEXAS, AND AS THE PRESIDENT THEREOF, AND FOR THE PURPOSES AND CONSIDERATIONS THEREIN EXPRESSED.

GIVEN UNDER MY HAND AND OATH OF OFFICE THIS 12<sup>th</sup> DAY OF Nov, 1951

Patty Gage  
NOTARY PUBLIC IN AND FOR ECTOR COUNTY, TEXAS