


CROSSROADS FELLOWSHIP ADDITION, 2ND FILING


BEING A REPLAT OF
**LOT 1, BLOCK 1, TEMPLE BAPTIST CHURCH
 ADDITION AND LOT 1, BLOCK 1,
 CROSSROADS FELLOWSHIP ADDITION**
 ALSO INCLUDING A 9.18 ACRE TRACT OF LAND
 LOCATED IN SECTION 9, BLOCK 41, T-2-S.
 T&P RR. CO. SURVEY,
 ODESSA, ECTOR COUNTY, TEXAS

12-19 P
 LCA

15291840

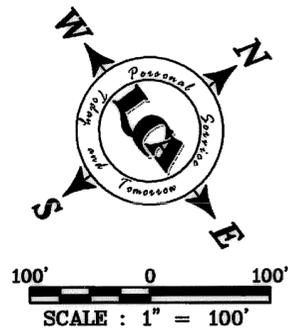

BASIS OF BEARINGS:
 BEARINGS & DISTANCES ARE RELATIVE TO THE TEXAS STATE
 PLANE COORDINATE SYSTEM, 1983 NAD, CENTRAL ZONE, WITH A
 COMBINED GRID FACTOR OF 0.9998700 AND A THETA ANGLE
 OF -01°00'53" AT CITY OF ODESSA STATION "0D8P".

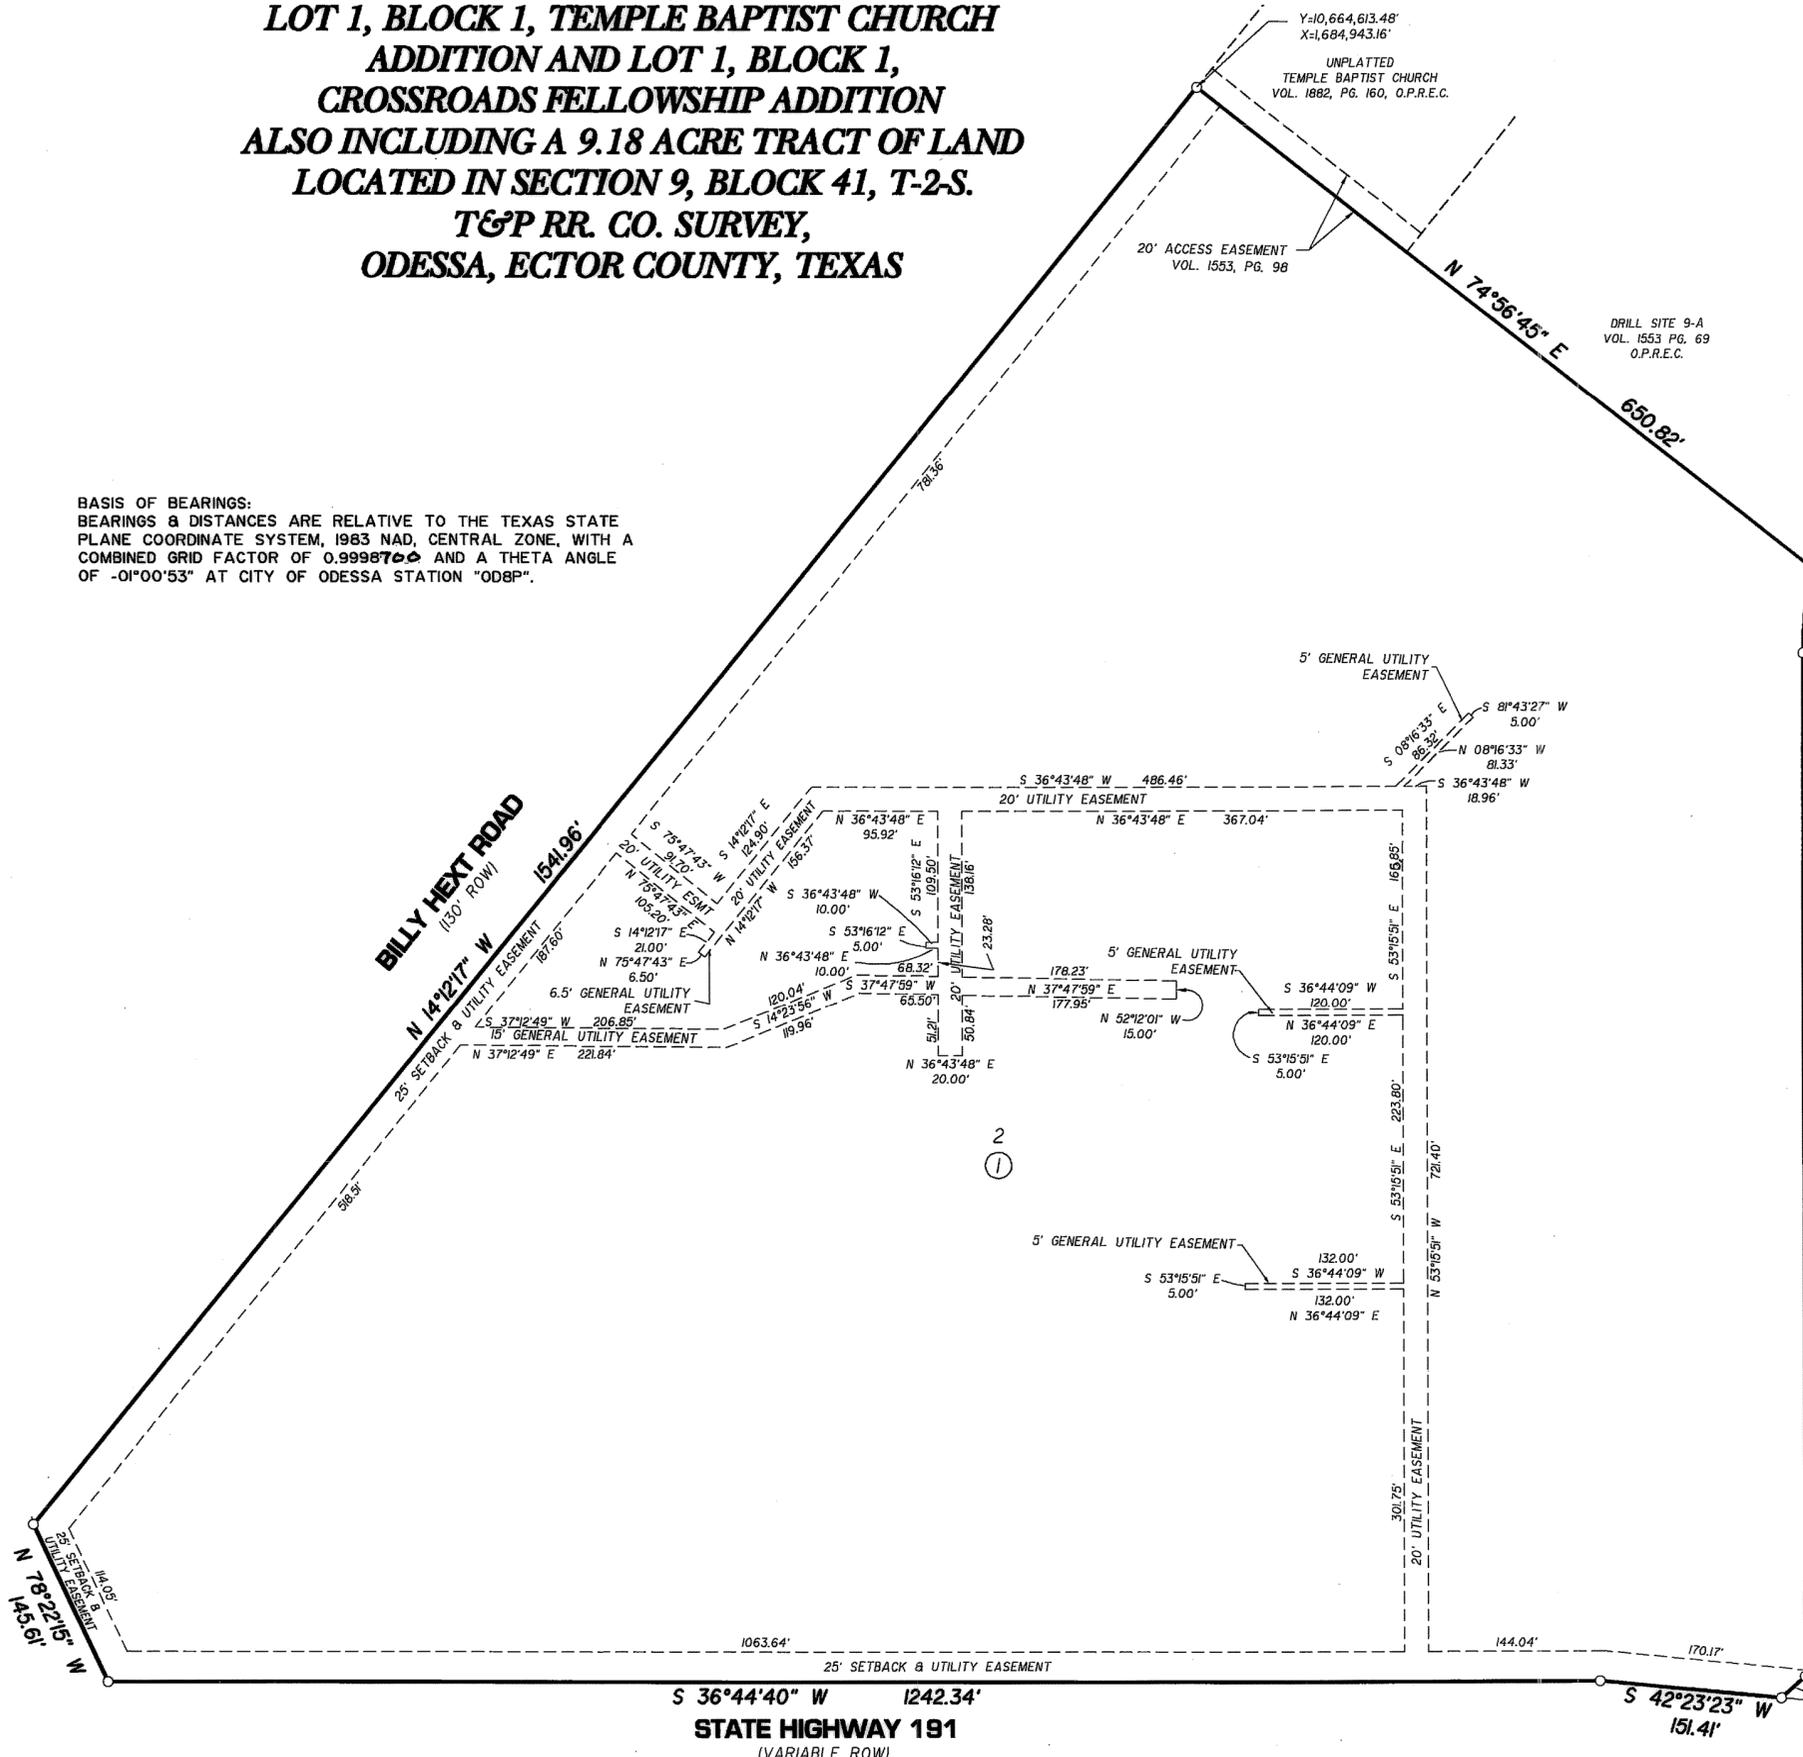

STATE OF TEXAS
 COUNTY OF ECTOR

KNOW ALL MEN BY THESE PRESENT THAT I, THE
 UNDERSIGNED OWNER OF THE LAND SHOWN ON THIS PLAT AND DESIGNATED
 AS CROSSROADS FELLOWSHIP ADDITION, 2ND FILING BEING A REPLAT OF LOT
 1, BLOCK 1, TEMPLE BAPTIST CHURCH ADDITION AND LOT 1, BLOCK 1,
 CROSSROADS FELLOWSHIP ADDITION INCLUDING A 5.41 ACRE TRACT OF
 LAND LOCATED IN SECTION 9, BLOCK 41, T-2-S, T&P RR. CO. SURVEY, ECTOR
 COUNTY TEXAS, AND WHOSE NAME IS SUBSCRIBED HERETO, THEREBY
 DEDICATED TO THE USE OF THE PUBLIC FOREVER ALL STREETS, ALLEYS,
 WATER COURSES, DRAINS, EASEMENTS, PUBLIC PLACES SHOWN THEREON FOR
 THE PURPOSE AND CONSIDERATION THEREIN EXPRESSED, AND AN EASEMENT
 OF EGRESS AND INGRESS FOR TRASH COLLECTION PURPOSES IS HEREBY
 GRANTED.

BY: *[Signature]*
 CROSSROADS FELLOWSHIP
 OTIS K. COMSTOCK, JR.

$\Delta=13^{\circ}32'53''$
 $R=299.96'$
 $L=70.93'$
 $CB=S\ 46^{\circ}29'33''\ E$
 $CD=70.76'$

STATE OF TEXAS
 COUNTY OF ECTOR

BEFORE ME THE UNDERSIGNED AUTHORITY A NOTARY PUBLIC
 IN AND FOR THE COUNTY OF ECTOR AND THE STATE OF TEXAS, ON THIS
 DAY PERSONALLY APPEARED OTIS K. COMSTOCK, JR., KNOWN TO ME TO BE
 THE PERSON WHOSE NAME IS SUBSCRIBED TO THE FOREGOING INSTRUMENT,
 AND ACKNOWLEDGED TO ME THAT HE EXECUTED THE SAME FOR THE
 PURPOSES AND CONSIDERATIONS THEREIN EXPRESSED AND IN THE CAPACITY
 THEREIN STATED.

GIVEN UNDER MY HAND AND SEAL OF OFFICE ON THIS
 DAY OF July 12, 2012 *[Signature]*
 NOTARY PUBLIC IN AND FOR THE STATE OF TEXAS

UNPLATTED
 TEMPLE BAPTIST CHURCH
 VOL. 1882, PG. 160, O.P.R.E.C.

THAT I, DOW E KELLY DO HEREBY CERTIFY THAT I PREPARED THIS PLAT FROM AN
 ACTUAL AND ACCURATE SURVEY OF THE LAND AND THAT THE CORNER MONUMENTS
 SHOWN HEREON WERE PROPERLY PLACED UNDER MY SUPERVISION.

DATED: 10 July, 2012 *[Signature]*
 REGISTERED PROFESSIONAL SURVEYOR

THIS PLAT IS HEREBY APPROVED THIS 13TH DAY OF MAY, 2012,
 BY THE PLANNING AND ZONING COMMISSION, CITY OF ODESSA, TEXAS.
[Signature] CHAIRMAN, PLANNING COMMISSION
[Signature] DIRECTOR OF PLANNING

CERTIFICATE OF DIRECTOR OF PUBLIC WORKS
 I HEREBY CERTIFY THAT ALL REQUIREMENTS OF THE "URBAN DEVELOPMENT
 ORDINANCE" CONCERNING SUBMISSION AND/OR APPROVAL OF INFORMATION
 AND DATA TO THE DIRECTOR OF PUBLIC WORKS AND THE CITY ENGINEER
 REQUIRED FOR FINAL PLAT APPROVAL HAVE BEEN COMPLIED WITH FOR THIS
 SUBMISSION.
 DATED: July 24, 2012 *[Signature]*
 DIRECTOR OF PUBLIC WORKS

FILED FOR RECORD ON THIS 2nd DAY OF August, 2012.
 AT 2:52 P.M. RECORDED THIS 2nd DAY OF August, 2012.
 AT 2:52 P.M. IN CABINET B, PAGE 916, ECTOR COUNTY PLAT
 RECORDS.
[Signature]
 COUNTY CLERK OF ECTOR COUNTY, TEXAS

ENG. _____ E.T. _____
 SVY. _____ DET. _____