

LEGEND

- ⊙ TRACT CORNER
- ⊙ BLOCK CORNER
- ⊙ OIL WELL
- STREET & ALLEY
- - - CUTBACKS

SCALE: 1" = 100'

CRUMBLEY ADDITION
A REPLAT OF A PART OF
HARRISDALE ADDITION, 6TH & 7TH FILING

STATE OF TEXAS
COUNTY OF ECTOR

KNOW ALL MEN BY THESE PRESENTS
That we, the undersigned, being the present owners of Lots 1 and 2, Block 49 and Lots 1, 2, and 3, Block 50, Harrisdale Addition, 6th Filing, and Lots 1 through 10, inclusive, Block 43, Lots 3, 4, 5, 6, 7, 8, 9, 10 and 12, Block 49, Lots 4, 5, 6, 7, 8 and 9, Block 50 and Lots 1 through 10, inclusive, Block 51, Harrisdale Addition, 7th Filing, both being Additions to the City of Odessa, Ector County, Texas, have caused the same to be replatted and resurveyed according to the plat hereon and do hereby designate such as "CRUMBLEY ADDITION" and do dedicate the streets and alleys to the public for their use, but in the event said streets and alleys shall cease to be used as such the title thereto shall revert to us, our heirs and assigns, and we do further dedicate mineral Lessees all streets and alleys for the purposes of installing, maintaining and operating oil, gas and water lines and telephone and electric lines so long as said Lessees, their successors and assigns holds oil and/or gas leases on the above land.

Tommy L. Jordan Mildred Jordan Dave Crumbley
Tommy L. Jordan Mildred Jordan Dave Crumbley

STATE OF TEXAS
COUNTY OF TRAVIS

BEFORE ME, THE UNDERSIGNED AUTHORITY
A Notary Public in and for the County of Travis, State of Texas, on this day personally appeared Tommy L. Jordan and wife, Mildred Jordan, known to me to be the persons whose names are subscribed to the foregoing instrument and acknowledged to me that they executed the same for the purposes and considerations therein expressed and the said Mildred Jordan, wife of the said Tommy L. Jordan, having been examined by me privily and apart from the said Tommy L. Jordan, her husband, and having the same fully explained to her, acknowledged such instruments to be her act and deed and that she willingly signed the same for the purposes therein expressed and did not wish to retract it.

Given under my hand and seal of office on this 23rd day of Sept., 1958.


Dorothy Westilaw
Notary Public in and for Travis County

STATE OF TEXAS
COUNTY OF ECTOR

BEFORE ME, THE UNDERSIGNED AUTHORITY
A Notary Public in and for the County of Ector and for the State of Texas, on this day personally appeared Dave Crumbley, known to me to be the person whose name is subscribed to the foregoing instrument and acknowledged to me that he executed the same for the purposes and considerations therein expressed.

Given under my hand and seal of office on this 25th day of Sept., 1958.

Glenn Jeannette Wyatt
Notary Public in and for Ector County, Texas

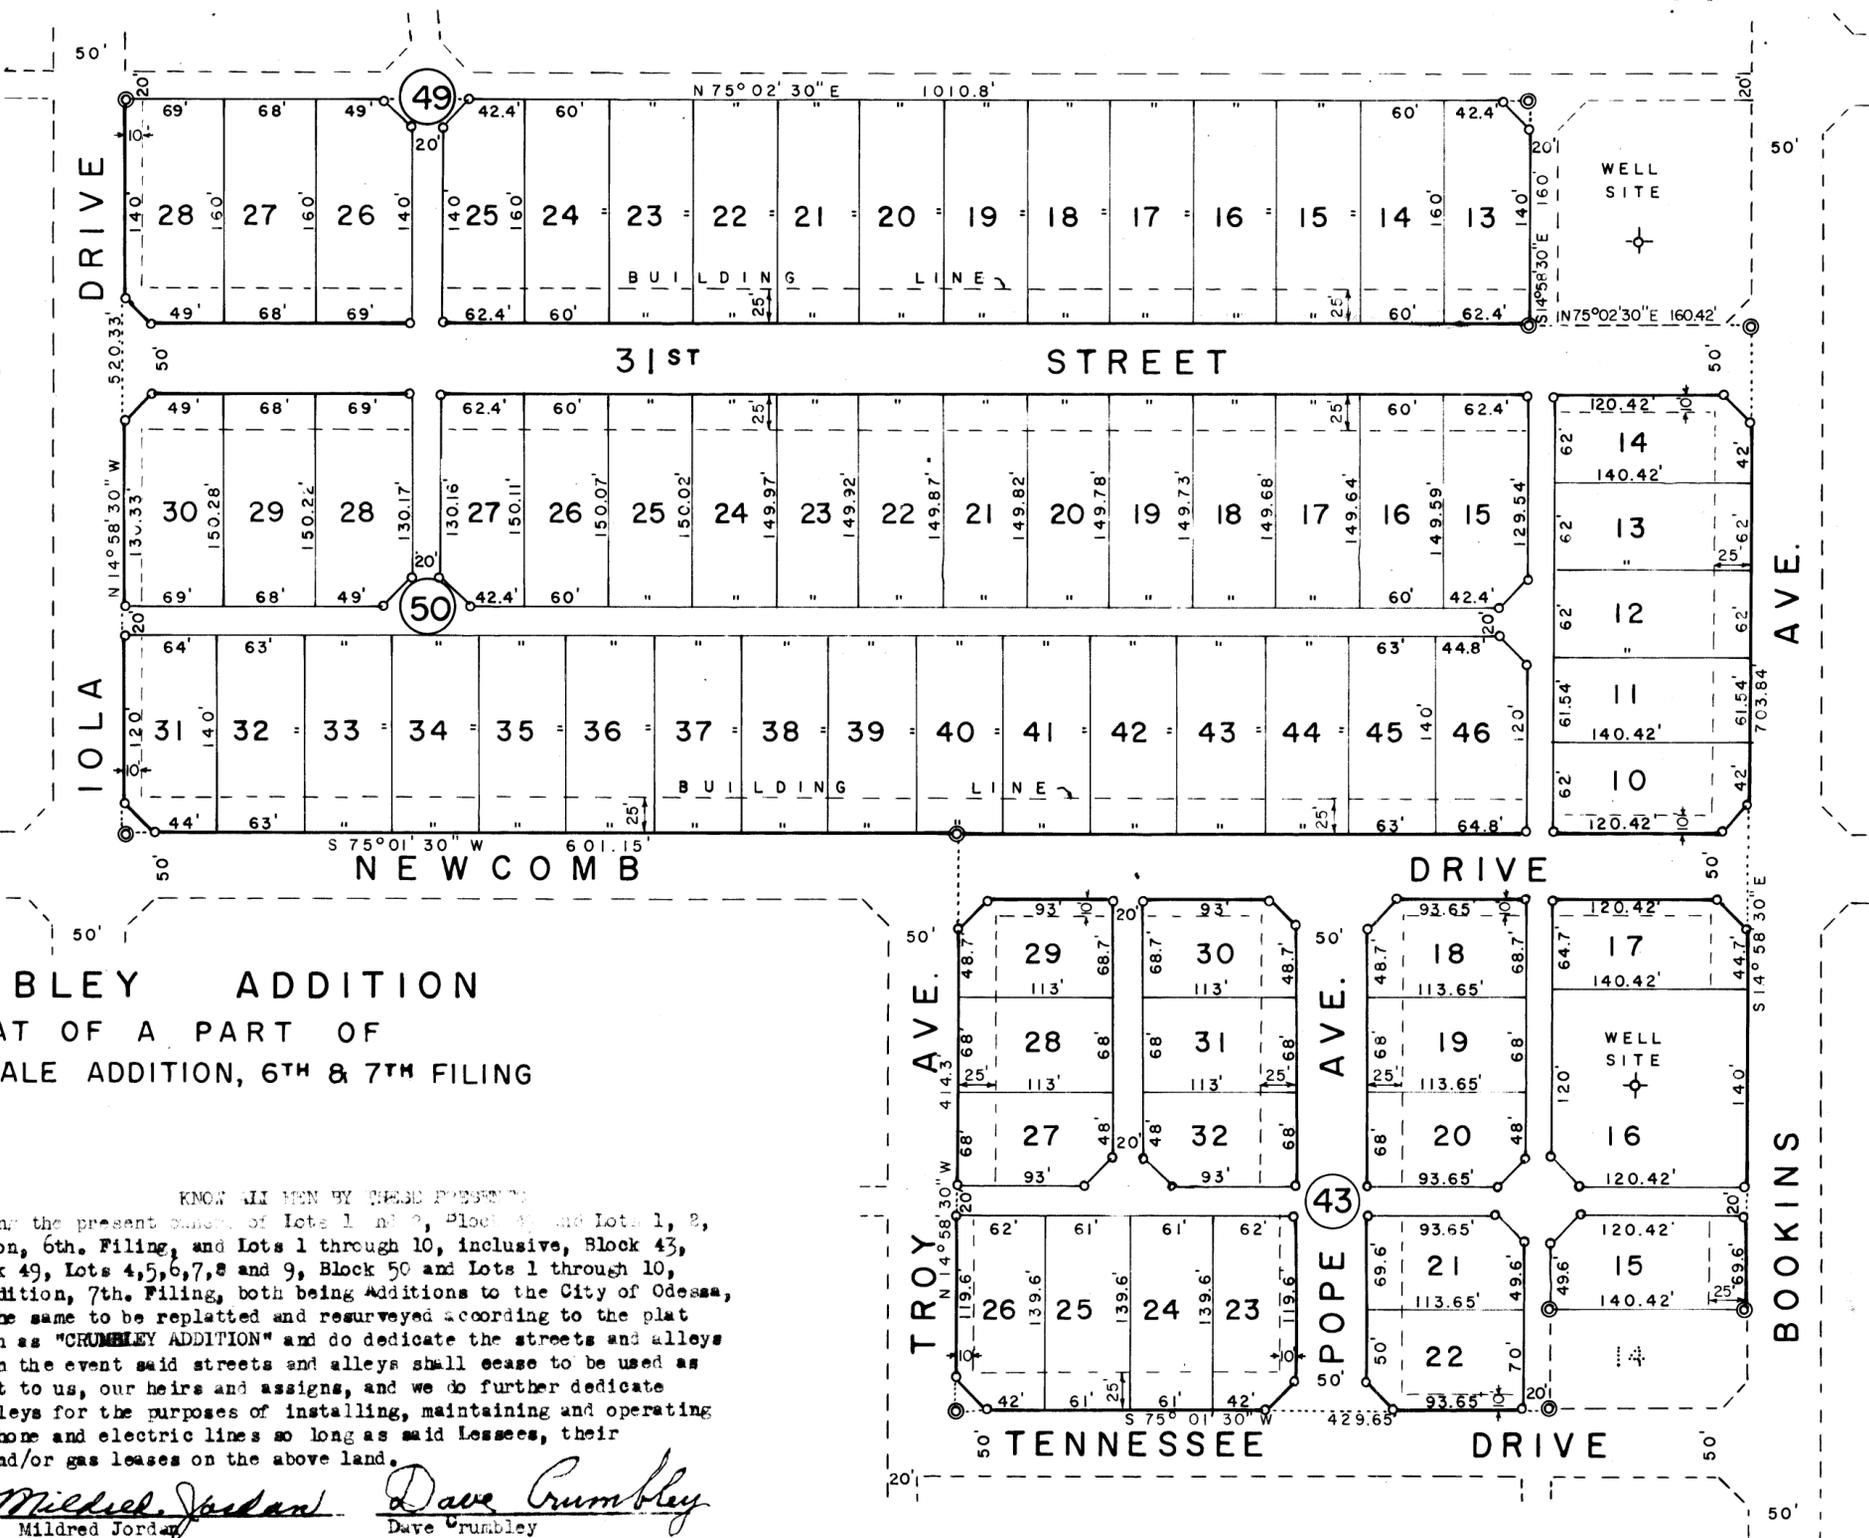

STATE OF TEXAS
COUNTY OF ECTOR

I, Wilbur L. Ash, Registered Public Surveyor of the State of Texas, do hereby certify that the above plat of "Crumbley Addition" represents a survey made by me on the ground in August, 1958.

Wilbur L. Ash
Wilbur L. Ash, Registered Public Surveyor

THIS PLAT OF "CRUMBLEY ADDITION" IS HEREBY APPROVED:

Approved: Franklin Cook City Planning Board
Approved: Sept 27, 1958 Mayor

Noted by: _____ City Manager
Attest by: _____ City Secretary

Filed for Record this 29 day of Sept., 1958, at 2 P. M.

Recorded this 29 day of Sept., 1958, at 4 P. M., in Vol. 7,

Page 8, Ector County Plat Records.

Elena Smith
Elena Smith, County Clerk, Ector County, Texas