


CUMMINS SUBDIVISION

BEING A SUBDIVISION OF A 4.75 ACRE TRACT OF LAND IN
SEC. 35, BLK. 42, T.2S, T&P RY CO. SURVEY,
ECTOR COUNTY, TEXAS

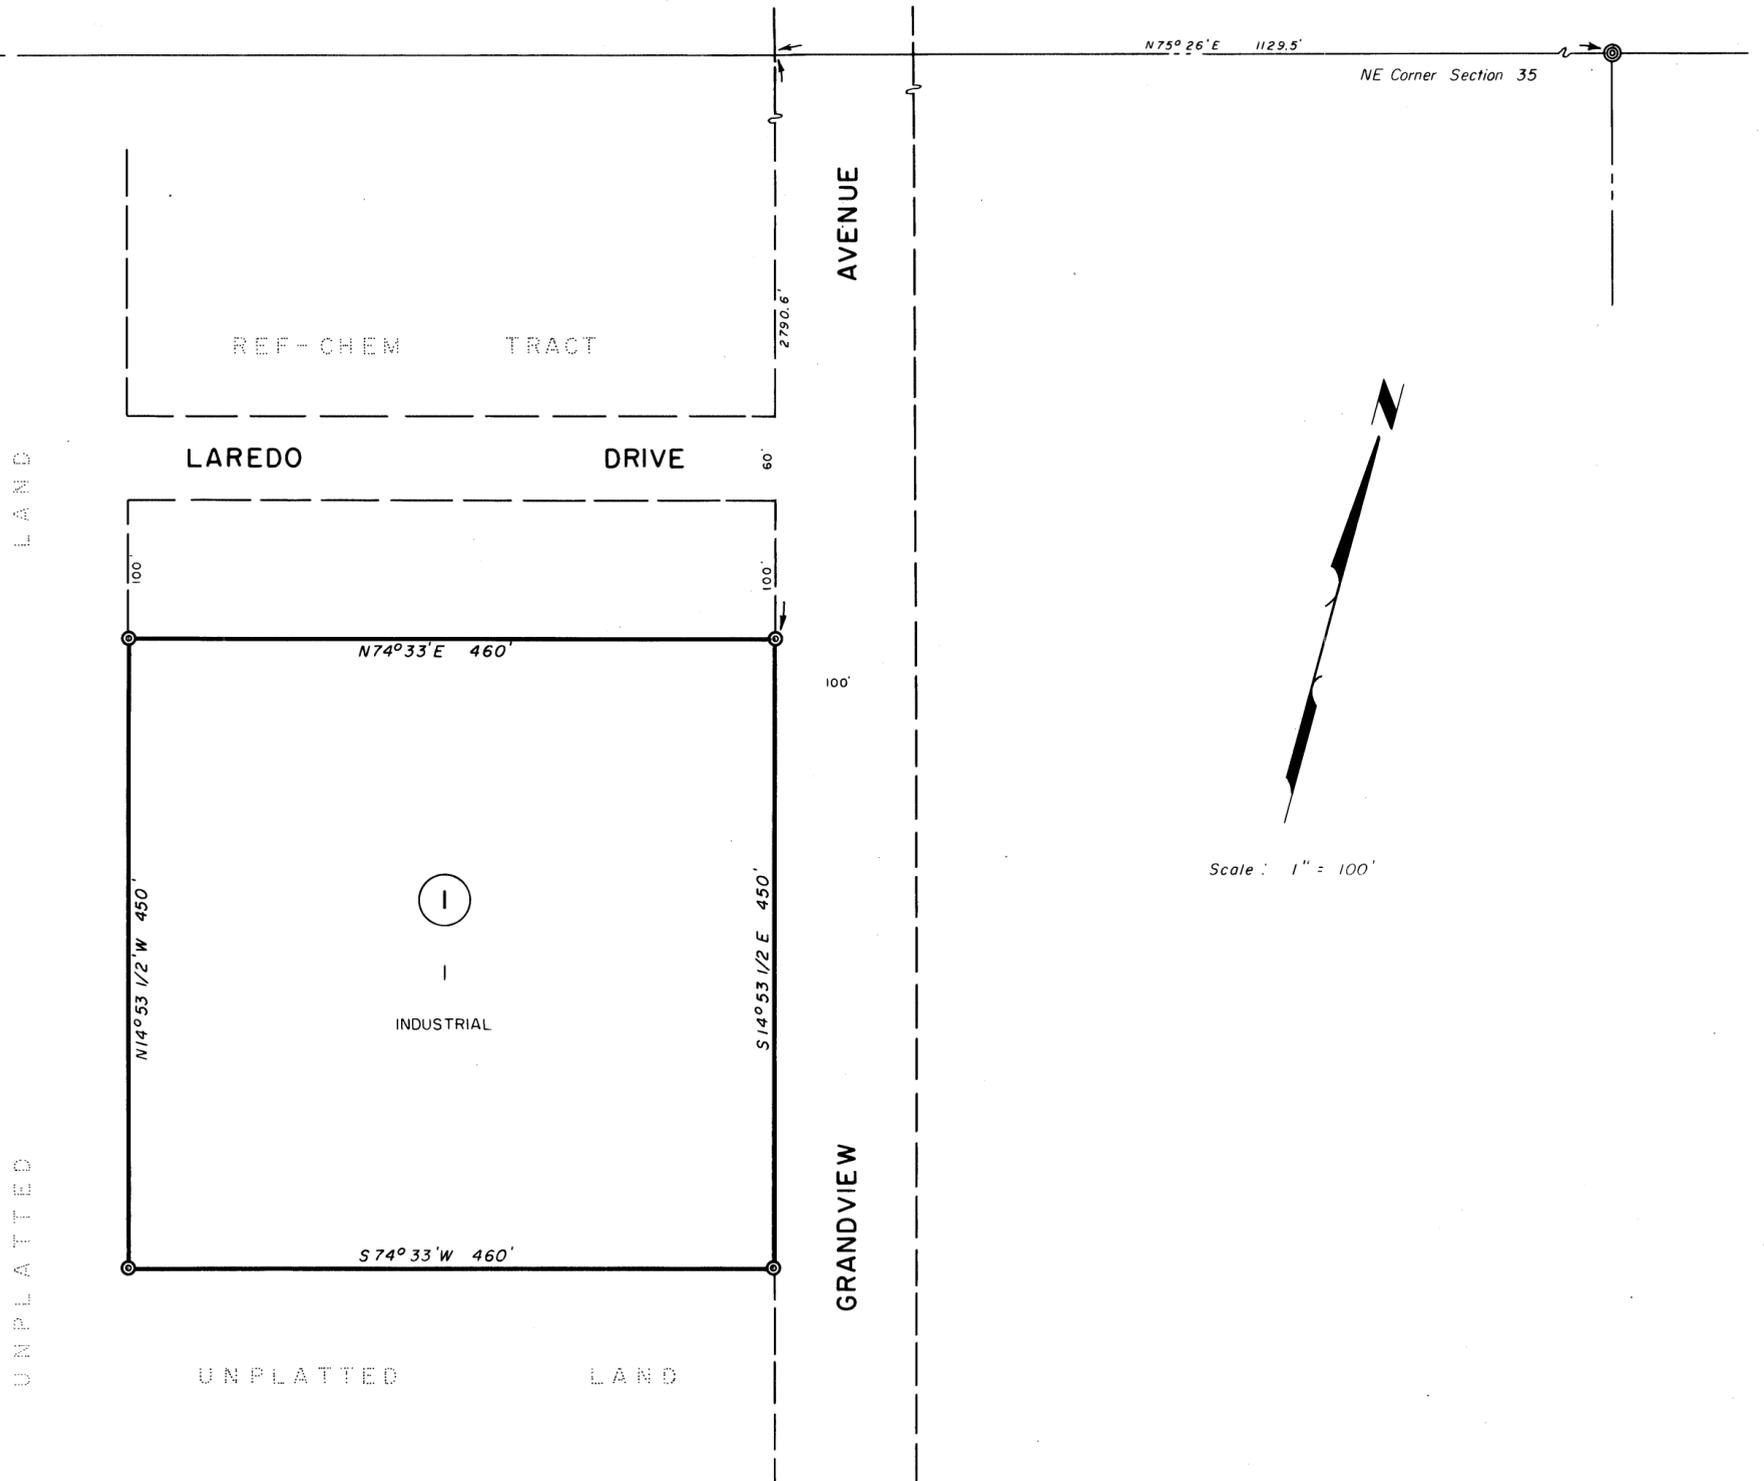

STATE OF TEXAS:
COUNTY OF ECTOR:

I, KENNETH E. ESMOND, A REGISTERED PUBLIC SURVEYOR OF THE STATE OF TEXAS DO HEREBY CERTIFY THAT THE ABOVE PLAT REPRESENTS A SURVEY MADE BY ME ON THE GROUND AND THAT THE LINES AND DIMENSIONS ARE TRUE AND CORRECT TO THE BEST OF MY KNOWLEDGE AND BELIEF.

DATED: March 1965.

Kenneth E. Esmond
KENNETH E. ESMOND



THIS PLAT IS HEREBY APPROVED ON THIS 18TH DAY OF MARCH, 1965

BY: Emil H. Beck CHAIRMAN PLANNING BOARD
BY: W. Dale Williamson CITY PLANNING ENGINEER
BY: Geoffrey L. Lugin COUNTY JUDGE

STATE OF TEXAS:
COUNTY OF TARRANT

KNOW ALL MEN BY THESE PRESENTS THAT WE, THE UNDERSIGNED, BEING THE PRESENT OWNERS OF THE ABOVE DESCRIBED PROPERTY DO HEREBY CAUSE THE SAME TO BE PLATTED AS SHOWN HEREON AND DO HEREBY DESIGNATE SAID PLAT AS CUMMINS SUBDIVISION.

WITNESS MY HAND AT FT. WORTH, TEXAS ON THIS 26TH DAY OF MARCH 1965.

THE FIRST NATIONAL BANK OF FT. WORTH, TRUSTEE FOR KEN DAVIS INDUSTRIES PENSION PLAN.

BY: A. L. Hudson
VICE-PRESIDENT

ATTEST: R. J. Hester
ASST. CASHIER

FILED FOR RECORD ON THIS 16TH DAY OF April 1965, AT 4 P.M. RECORDED THIS 16TH DAY OF April 1965, AT 4 P.M. IN VOL. 12, PAGE 42, ECTOR COUNTY PLAT RECORDS.

Edna Smith
COUNTY CLERK OF ECTOR COUNTY, TEXAS