


# DAVIS INDUSTRIAL SITES

BEING 10.80 ACRES OF LAND  
IN SECTION 35, BLOCK 42, T-2-S, T & P RY. CO. SURVEY  
ECTOR COUNTY, TEXAS

UNPLATTED  
HARRY L. HUSSMAN JR., INC.

REX  
STAFFORD  
NE corner  
Section 35

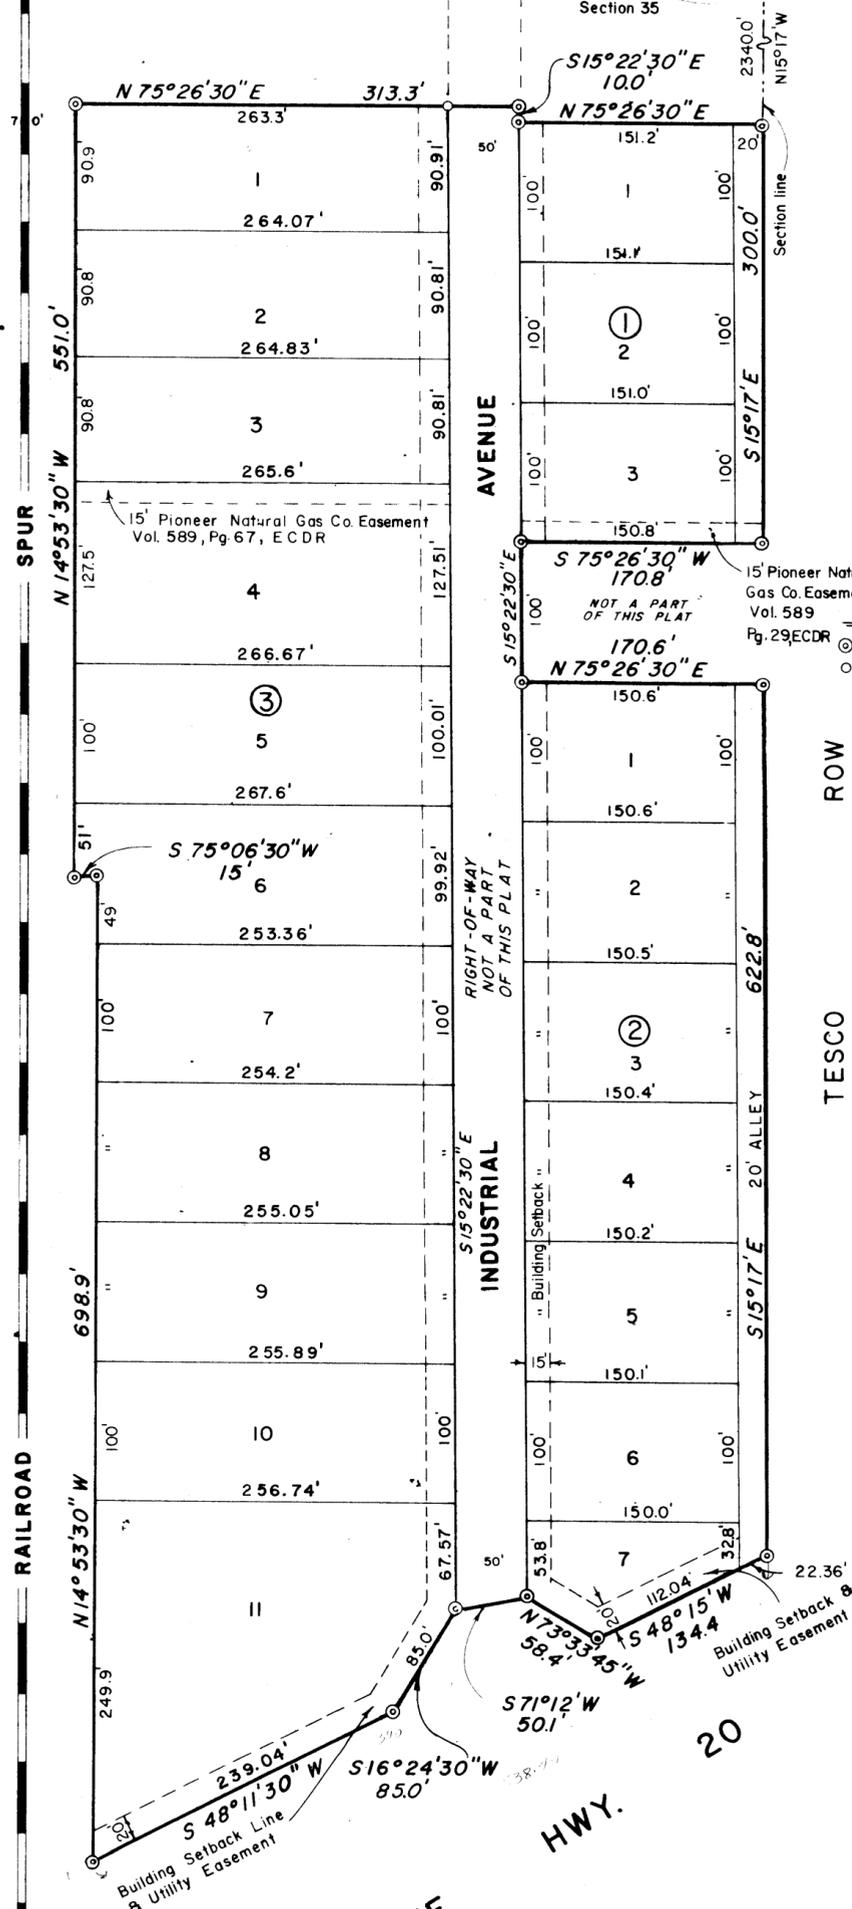

## LEGEND

○ Subdivision Corner  
○ Block Corner

SCALE:  
1" = 100'

THE STATE OF TEXAS  
COUNTY OF

KNOW ALL MEN BY THESE PRESENTS:

WE THE UNDERSIGNED, BEING THE PRESENT OWNERS OF THE LAND SHOWN ON THIS PLAT AND DESIGNATED AS "DAVIS INDUSTRIAL SITES," IN THE CITY OF ODESSA, ECTOR COUNTY, TEXAS, AND WHOSE NAMES ARE SUBSCRIBED HERETO, DO HEREBY DEDICATE TO THE USE OF THE PUBLIC FOREVER ALL STREETS, ALLEYS, WATER COURSES, DRAINS, EASEMENTS, AND PUBLIC PLACES SHOWN HEREON, FOR THE PURPOSE AND CONSIDERATION HEREIN EXPRESSED.

*Tom M. Davis*  
TOM M. DAVIS, INDIVIDUALLY, AGENT,  
ATTORNEY IN FACT, AND/OR TRUSTEE

THE STATE OF TEXAS  
COUNTY OF Harris

BEFORE ME, THE UNDERSIGNED AUTHORITY, A NOTARY PUBLIC IN AND FOR Harris COUNTY, TEXAS, ON THIS DAY PERSONALLY APPEARED TOM M. DAVIS, KNOWN TO ME TO BE THE PERSON WHOSE NAME IS SUBSCRIBED TO THE FOREGOING INSTRUMENT, AND ACKNOWLEDGED TO ME THAT HE EXECUTED THE SAME FOR THE PURPOSES AND CONSIDERATIONS THEREIN EXPRESSED, AND IN THE CAPACITY THEREIN STATED.

GIVEN UNDER MY HAND AND SEAL OF OFFICE THIS 22 DAY OF July, 1979.

*Notary Public*  
NOTARY PUBLIC IN AND FOR HARRIS COUNTY, TEXAS

KNOW ALL MEN BY THESE PRESENTS:

THAT I, GARY N. HANER, DO HEREBY CERTIFY THAT I PREPARED THIS PLAT FROM AN ACTUAL AND ACCURATE SURVEY OF THE LAND, AND THAT THE CORNER MONUMENTS SHOWN HEREON WERE PROPERLY PLACED UNDER MY SUPERVISION.

DATED August 14, 1979

*Gary N. Haner*  
REGISTERED PROFESSIONAL ENGINEER

CERTIFICATE OF DIRECTOR OF PUBLIC WORKS:

I HEREBY CERTIFY THAT ALL REQUIREMENTS OF THE "URBAN DEVELOPMENT ORDINANCE" CONCERNING SUBMISSION AND/OR APPROVAL OF INFORMATION AND DATA TO THE DIRECTOR OF PUBLIC WORKS AND THE CITY ENGINEER, REQUIRED FOR FINAL PLAT APPROVAL, HAVE BEEN COMPLIED WITH FOR THIS SUBMISSION.

DATED Aug. 17, 1979

*Bob L. Hanover*  
DIRECTOR OF PUBLIC WORKS

APPROVED THIS 30th DAY OF July, 1979, BY THE PLANNING BOARD OF THE CITY OF ODESSA, TEXAS.

CHAIRMAN

*Judith L. Miller*  
DIRECTOR OF PLANNING

THIS PLAT IS HEREBY APPROVED BY THE ECTOR COUNTY COMMISSIONERS COURT ON THIS 13th DAY OF August, 1979.

BY: *Gary L. Watkins*  
GARY L. WATKINS  
COUNTY JUDGE

FILED FOR RECORD THIS 30 DAY OF Aug, 1979, AT 4 P.M. RECORDED THIS 20 DAY OF Aug, 1979, AT 4 P.M., IN VOLUME 21, PAGE 7, ECTOR COUNTY PLAT RECORDS.

*Lucille Wolz*  
COUNTY CLERK OF ECTOR COUNTY, TEXAS