


ON MAP 21

REPLAT OF BLOCK 7, AND LOT 1, BLOCK 9 DEVONIAN ESTATES ECTOR COUNTY, TEXAS

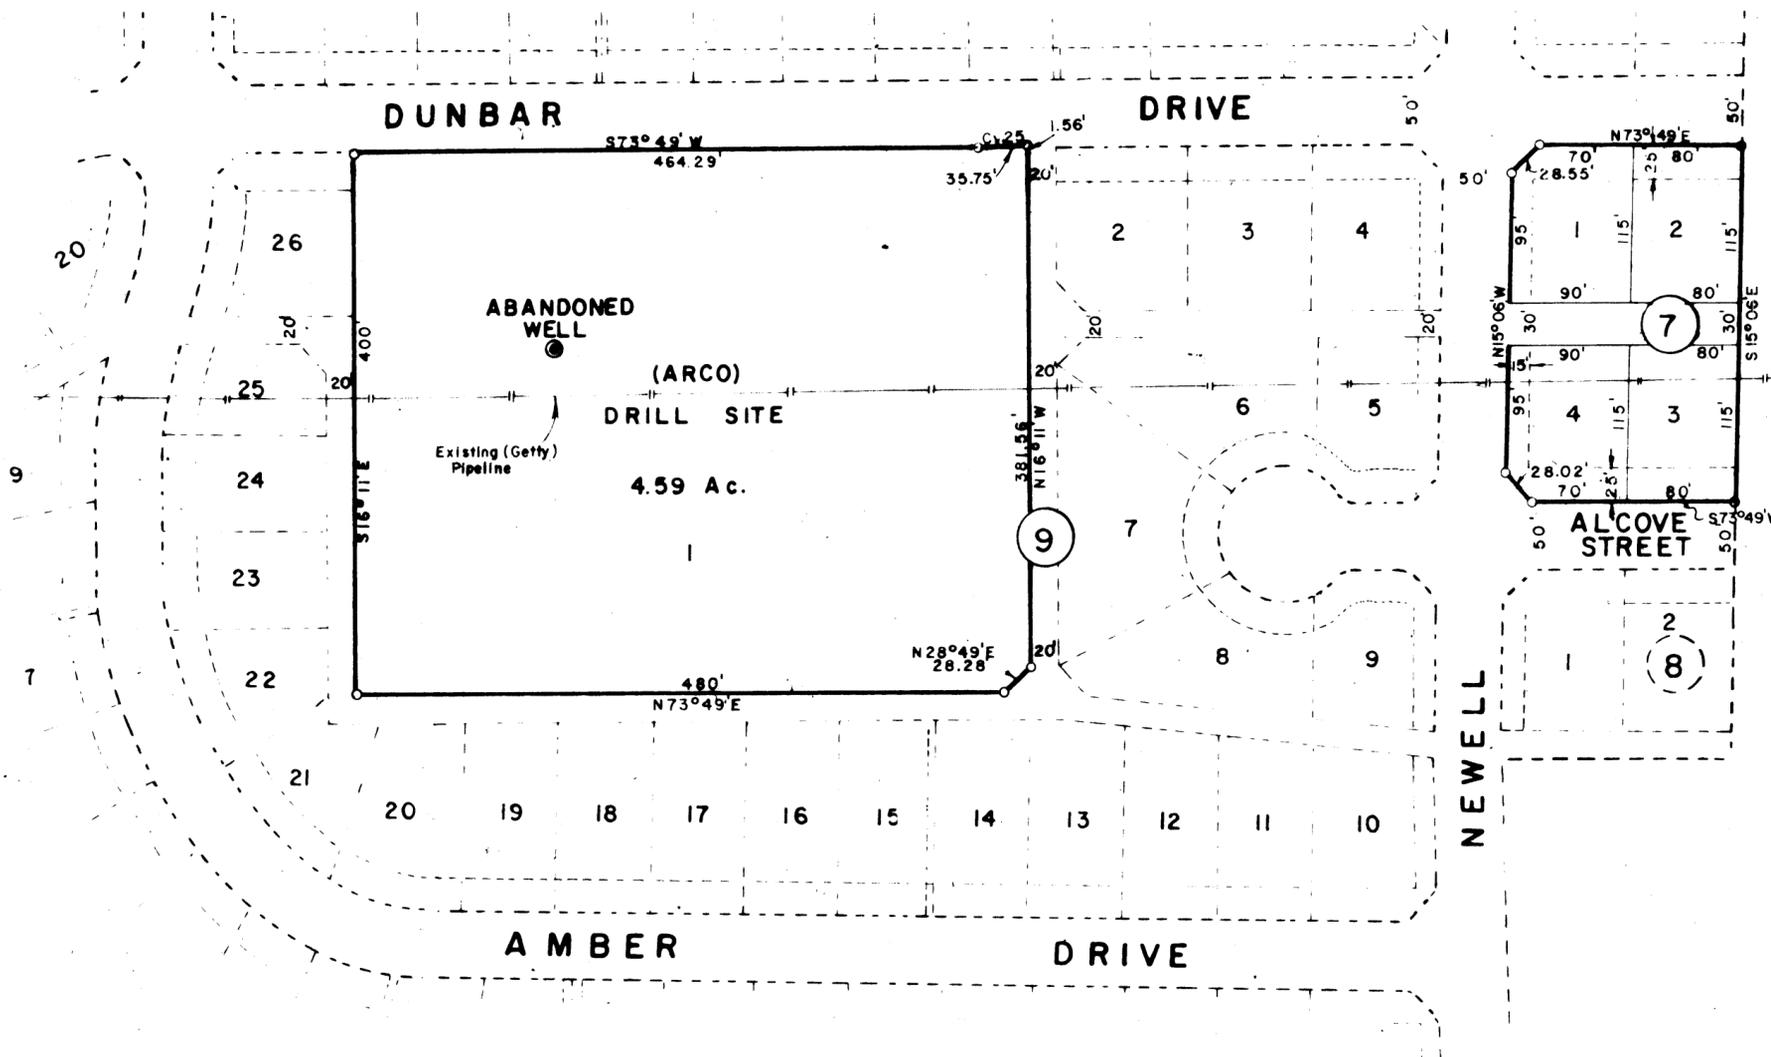

Scale: 1" = 100'

Curve Data	
Cv. No.	25
Δ	04° 59'
T	17.89'
R	411.05'
L	35.75'

STATE OF TEXAS
COUNTY OF ECTOR

KNOW ALL MEN BY THESE PRESENTS
WE, THE UNDERSIGNED OWNERS OF THE LAND SHOWN ON THIS PLAT AND DESIGNATED AS "DEVONIAN ESTATES," AN ADDITION TO THE CITY OF ODESSA, ECTOR COUNTY, TEXAS, AND WHOSE NAMES ARE SUBSCRIBED HERETO, HEREBY DEDICATE TO THE USE OF THE PUBLIC FOREVER ALL STREETS, ALLEYS, WATER COURSES, DRAINS, EASEMENTS, AND PUBLIC PLACES SHOWN THEREON FOR THE PURPOSE AND CONSIDERATION THEREIN EXPRESSED.

By: Louis Rochester
Louis Rochester, Managing Partner

By: E. D. Scarth
"TEXAS ELECTRIC SERVICE COMPANY"
E. D. Scarth, Vice-President

STATE NATIONAL BANK, ODESSA, TEXAS, TRUSTEE UNDER THE LAST WILL AND TESTAMENT OF EMMET VINCENT HEADLEE:

By: Gordon E. Headlee
Gordon E. Headlee

By: Joan S. Headlee
Joan S. Headlee

By: James E. Headlee
James E. Headlee, a Single Man

By: Verna S. Headlee
Verna S. Headlee, a Single Woman

STATE OF TEXAS
COUNTY OF ECTOR

BEFORE ME, the undersigned authority, a Notary Public in and for the County of Ector and State of Texas, on this day personally appeared Louis Rochester, a partner of the OSLA JOINT VENTURE, known to me to be the person whose name is subscribed to the foregoing instrument, and acknowledged to me that the same was the act of the said OSLA JOINT VENTURE, a partnership, and that he executed the same as the act of the said partnership for the purposes and consideration therein expressed and in the capacity therein stated.

GIVEN UNDER MY HAND AND SEAL OF OFFICE, this 26 day of April, 1978.

Mary Jo Clark
Notary Public in and for Ector County, Texas

STATE OF TEXAS
COUNTY OF TARRANT

BEFORE ME, the undersigned authority, a Notary Public in and for the County of Tarrant and State of Texas, on this day personally appeared E. D. Scarth, Vice President of TEXAS ELECTRIC SERVICE COMPANY, a Texas Corporation, known to me to be the person whose name is subscribed to the foregoing instrument, and acknowledged to me that the same was the act of the said TEXAS ELECTRIC SERVICE COMPANY and that he executed the same for the purposes and consideration therein expressed and in the capacity therein stated.

GIVEN UNDER MY HAND AND SEAL OF OFFICE, this 14th day of April, 1978.

Paula Stewart
Notary Public in and for Tarrant County, Texas

STATE OF TEXAS
COUNTY OF ECTOR

BEFORE ME, the undersigned authority, a Notary Public in and for the County of Ector and State of Texas, on this day personally appeared Toby G. Tripp, known to me to be the person whose name is subscribed to the foregoing instrument, and acknowledged to me that he executed the same as the act and deed of "STATE NATIONAL BANK, TRUSTEE" under the last will and testament of EMMET VINCENT HEADLEE, and that he executed the same as said Trustee for the purposes and consideration therein expressed and in the capacity therein stated.

GIVEN UNDER MY HAND AND SEAL OF OFFICE, this 27th day of April, 1978.

Sid Armentrout
Notary Public in and for Ector County, Texas

STATE OF COLORADO
COUNTY OF GUNNISON

BEFORE ME, the undersigned authority, a Notary Public in and for the County of Gunnison and State of Colorado, on this day personally appeared Gordon E. Headlee and Joan S. Headlee, known to me to be the persons whose names are subscribed to the foregoing instrument, and acknowledged to me that they each executed the same for the purposes and consideration therein expressed.

GIVEN UNDER MY HAND AND SEAL OF OFFICE, this 26th day of April, 1978.

Mary Theresa Schmidt
Notary Public in and for Gunnison County, Colorado

STATE OF TEXAS
COUNTY OF ECTOR

BEFORE ME, the undersigned authority, a Notary Public in and for the County of Ector and State of Texas, on this day personally appeared Verna S. Headlee, a single woman, known to me to be the person whose name is subscribed to the foregoing instrument, and acknowledged to me that she executed the same for the purposes and consideration therein expressed.

GIVEN UNDER MY HAND AND SEAL OF OFFICE, THIS 24th day of April, 1978.

Bernice F. Johnson
Notary Public in and for Ector County, Texas

STATE OF TEXAS
COUNTY OF ECTOR

BEFORE ME, the undersigned authority, a Notary Public in and for the County of Ector and State of Texas, on this day personally appeared James E. Headlee, a single man, known to me to be the person whose name is subscribed to the foregoing instrument, and acknowledged to me that he executed the same for the purposes and consideration therein expressed.

GIVEN UNDER MY HAND AND SEAL OF OFFICE, THIS 24th day of April, 1978.

Bernice F. Johnson
Notary Public in and for Ector County, Texas

KNOW ALL MEN BY THESE PRESENTS:
THAT I, GARY M. HANER, DO HEREBY CERTIFY THAT I PREPARED THIS PLAT FROM AN ACTUAL AND ACCURATE SURVEY OF THE LAND, AND THAT THE CORNER MONUMENTS SHOWN HEREON WERE PROPERLY PLACED UNDER MY SUPERVISION.

DATED: May 5, 1978

Gary M. Haner
Registered Professional Engineer

CERTIFICATE OF DIRECTOR OF PUBLIC WORKS:
I HEREBY CERTIFY THAT ALL REQUIREMENTS OF THE "URBAN DEVELOPMENT ORDINANCE" CONCERNING SUBMISSION AND/OR APPROVAL OF INFORMATION AND DATA TO THE DIRECTOR OF PUBLIC WORKS AND THE CITY ENGINEER, REQUIRED FOR FINAL PLAT APPROVAL, HAVE BEEN COMPLIED WITH FOR THIS SUBMISSION.

DATED: May 17, 1978

Bryan H. Henderson
Director of Public Works

APPROVED THIS 16th DAY OF March, 1978, BY THE PLANNING BOARD OF THE CITY OF ODESSA.

Art F. Fish Chairman
Judy Miller Director of Planning

APPROVED THIS 4th DAY OF JUNE, 1978, BY THE CITY COUNCIL OF THE CITY OF ODESSA, TEXAS.

M. M. Neuf Mayor
R. D. East City Manager
Jena Walker City Secretary

FILED FOR RECORD THIS 13th DAY OF June, 1978, AT 4 P. M.
RECORDED THIS 13 DAY OF June, 1978, AT 4 P. M. IN VOLUME 19.
PAGE 27, ECTOR COUNTY PLAT RECORDS.

Lucille Wolz
County Clerk of Ector County, Texas