


DOS PLAYAS ADDITION
 AN ADDITION TO THE CITY OF ODESSA, TEXAS
 BEING A SUBDIVISION OF 28.077 ACRES OF LAND IN
 SECTIONS 7 & 18, BLOCK 41, T-2-S, T & P RY. CO. SURVEY,
 ECTOR COUNTY, TEXAS

2ND FILING VERDE ADDITION
 1ST FILING
 CAB. A, PG. 103-D, E.C.P.R.
 CAB. A, PG. 102-A, E.C.P.R.

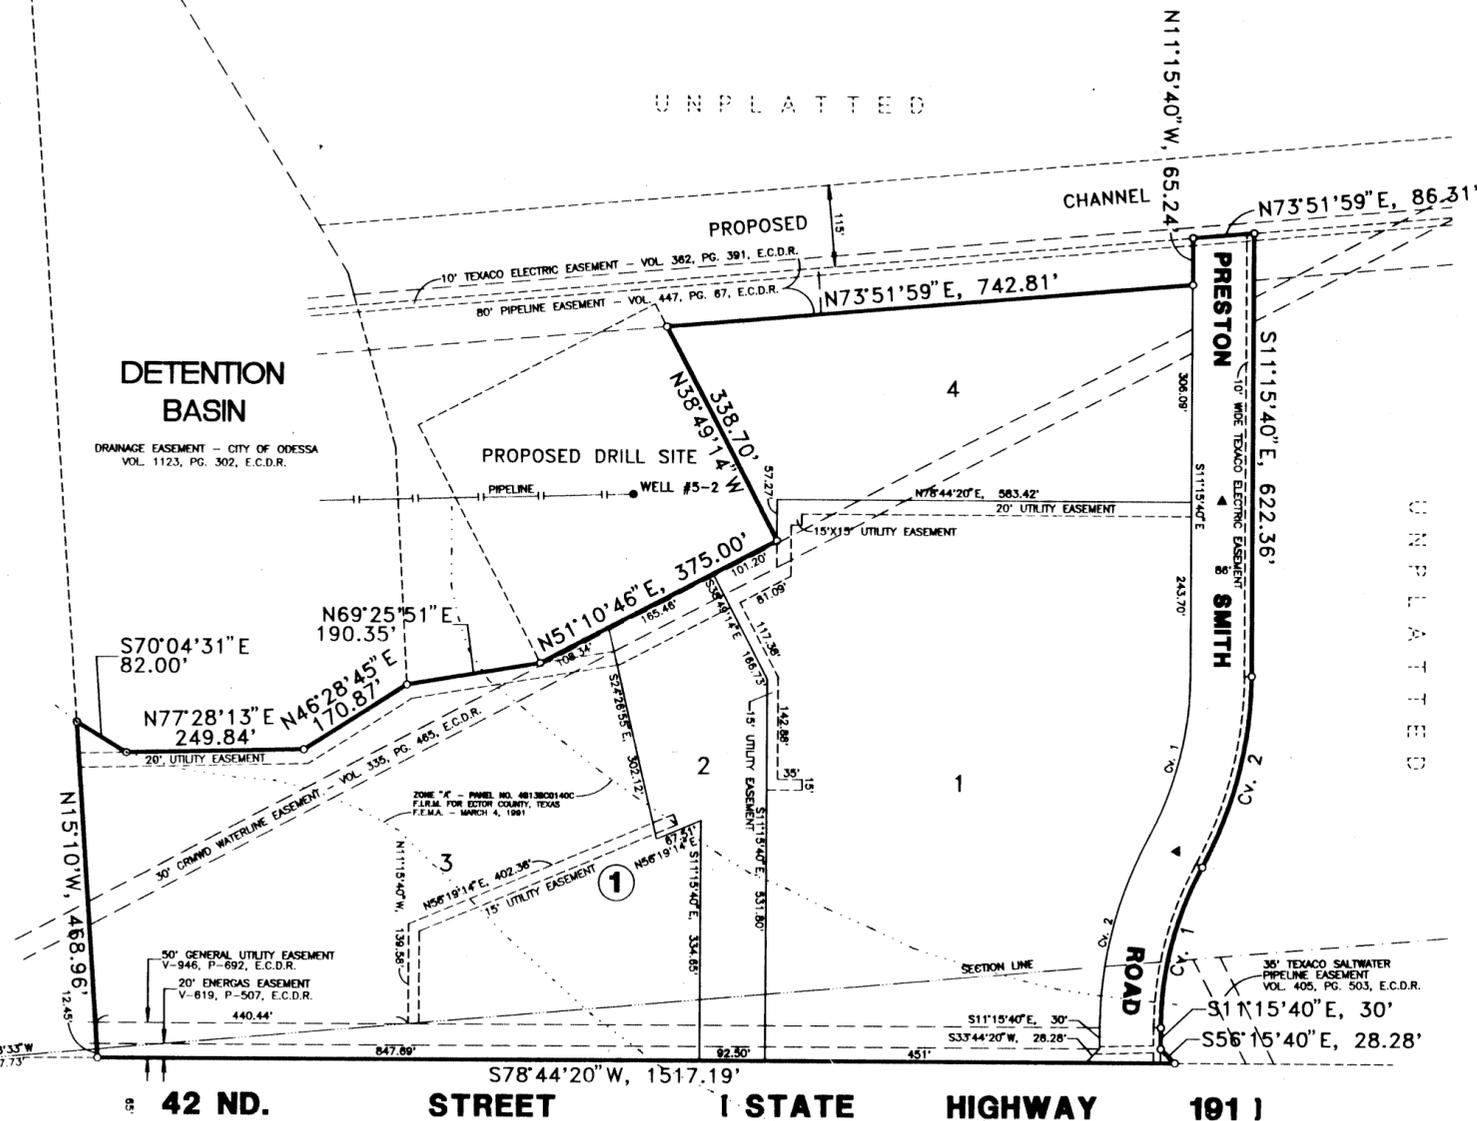

C U R V E D A T A				
NO.	DELTA ANGLE	TANGENT	RADIUS	LENGTH
1	28°37'20"	119.50'	468.45'	234.02'
2	28°37'20"	141.44	554.45	276.98'

L E G E N D

- = SECTION CORNER
- = PIPELINE
- = PROPOSED BOUNDARY THIS TRACT
- = PROPOSED BOUNDARY CORNER
- = SECTION LINE
- = PROPOSED WELL SITE
- = SURVEY MONUMENT



0 100 200
 GRAPHIC SCALE

PREPARED BY
S. W. HOWELL ENGINEERING, INC.
 409 EAST 57TH STREET
 ODESSA, TEXAS 79762
 (915) 367-5711
 JANUARY, 1997
 97-17019

STATE OF TEXAS:
 COUNTY OF ECTOR:

KNOW ALL MEN BY THESE PRESENTS THAT WE, THE UNDERSIGNED, BEING THE PRESENT OWNERS OF THE LAND SHOWN ON THIS PLAT AND DESIGNATED AS "DOS PLAYAS ADDITION", AN ADDITION TO THE CITY OF ODESSA, ECTOR COUNTY, TEXAS AND WHOSE NAMES ARE SUBSCRIBED HERETO, DO HEREBY DEDICATE TO THE USE OF THE PUBLIC FOREVER, ALL STREETS, ALLEYS, WATER COURSES, DRAINS, EASEMENTS, AND PUBLIC PLACES SHOWN THEREON FOR THE PURPOSE AND CONSIDERATION THEREIN EXPRESSED, AND AN EASEMENT OF INGRESS AND EGRESS FOR GARBAGE AND TRASH COLLECTION PURPOSES IS HEREBY GRANTED.

DOS PLAYAS, LIMITED PARTNERSHIP

FRED D. GEORGE, GENERAL PARTNER


STATE OF TEXAS:
 COUNTY OF ECTOR:

THIS INSTRUMENT WAS ACKNOWLEDGED BEFORE ME ON 19, 1997, BY **FRED D. GEORGE**, PARTNER OF DOS PLAYAS, A TEXAS LIMITED PARTNERSHIP, ON BEHALF OF SAID PARTNERSHIP.

NOTARY PUBLIC, STATE OF TEXAS

PRINTED NAME OF NOTARY

MY COMMISSION EXPIRES: _____

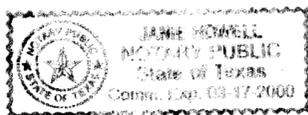

STATE OF TEXAS:
 COUNTY OF ECTOR:

KNOW ALL MEN BY THESE PRESENTS THAT I, S. W. HOWELL, A REGISTERED PROFESSIONAL LAND SURVEYOR OF THE STATE OF TEXAS, DO HEREBY CERTIFY THAT I PREPARED THIS PLAT FROM AN ACTUAL AND ACCURATE SURVEY OF THE LAND AND THAT THE CORNER MONUMENTS SHOWN HEREON WERE PROPERLY PLACED UNDER MY SUPERVISION.

DATED: 1-22, 1997

S. W. HOWELL
 REGISTERED PROFESSIONAL LAND SURVEYOR

CERTIFICATE OF DIRECTOR OF PUBLIC WORKS

I HEREBY CERTIFY THAT ALL REQUIREMENTS OF THE "URBAN DEVELOPMENT ORDINANCE" CONCERNING SUBMISSION AND/OR APPROVAL OF INFORMATION AND DATA TO THE DIRECTOR OF PUBLIC WORKS AND THE CITY ENGINEER, REQUIRED FOR FINAL PLAT APPROVAL, HAVE BEEN COMPLIED WITH FOR THIS SUBMISSION.

DATED: 1-22, 1997

[Signature]
 DIRECTOR OF PUBLIC WORKS

APPROVED THIS _____ DAY OF _____, 1997, BY THE PLANNING COMMISSION OF THE CITY OF ODESSA, TEXAS.

CHAIRMAN

[Signature]
 DIRECTOR OF PLANNING

FILED FOR RECORD THIS 19 DAY OF February, 1997, 10:00 M.,
 RECORDED THIS 19 DAY OF February, 1997, 10:00 M., IN
 CABINET 4, PAGE 122, ECTOR COUNTY PLAT RECORDS.

[Signature]
 COUNTY CLERK OF ECTOR COUNTY, TEXAS