
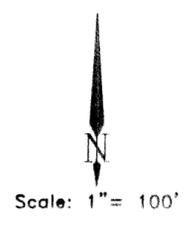


# DOS PLAYAS ADDITION, 5TH FILING BEING A REPLAT OF LOT 3, BLOCK 1, DOS PLAYAS ADDITION

AN ADDITION TO THE CITY OF ODESSA, ECTOR COUNTY, TEXAS

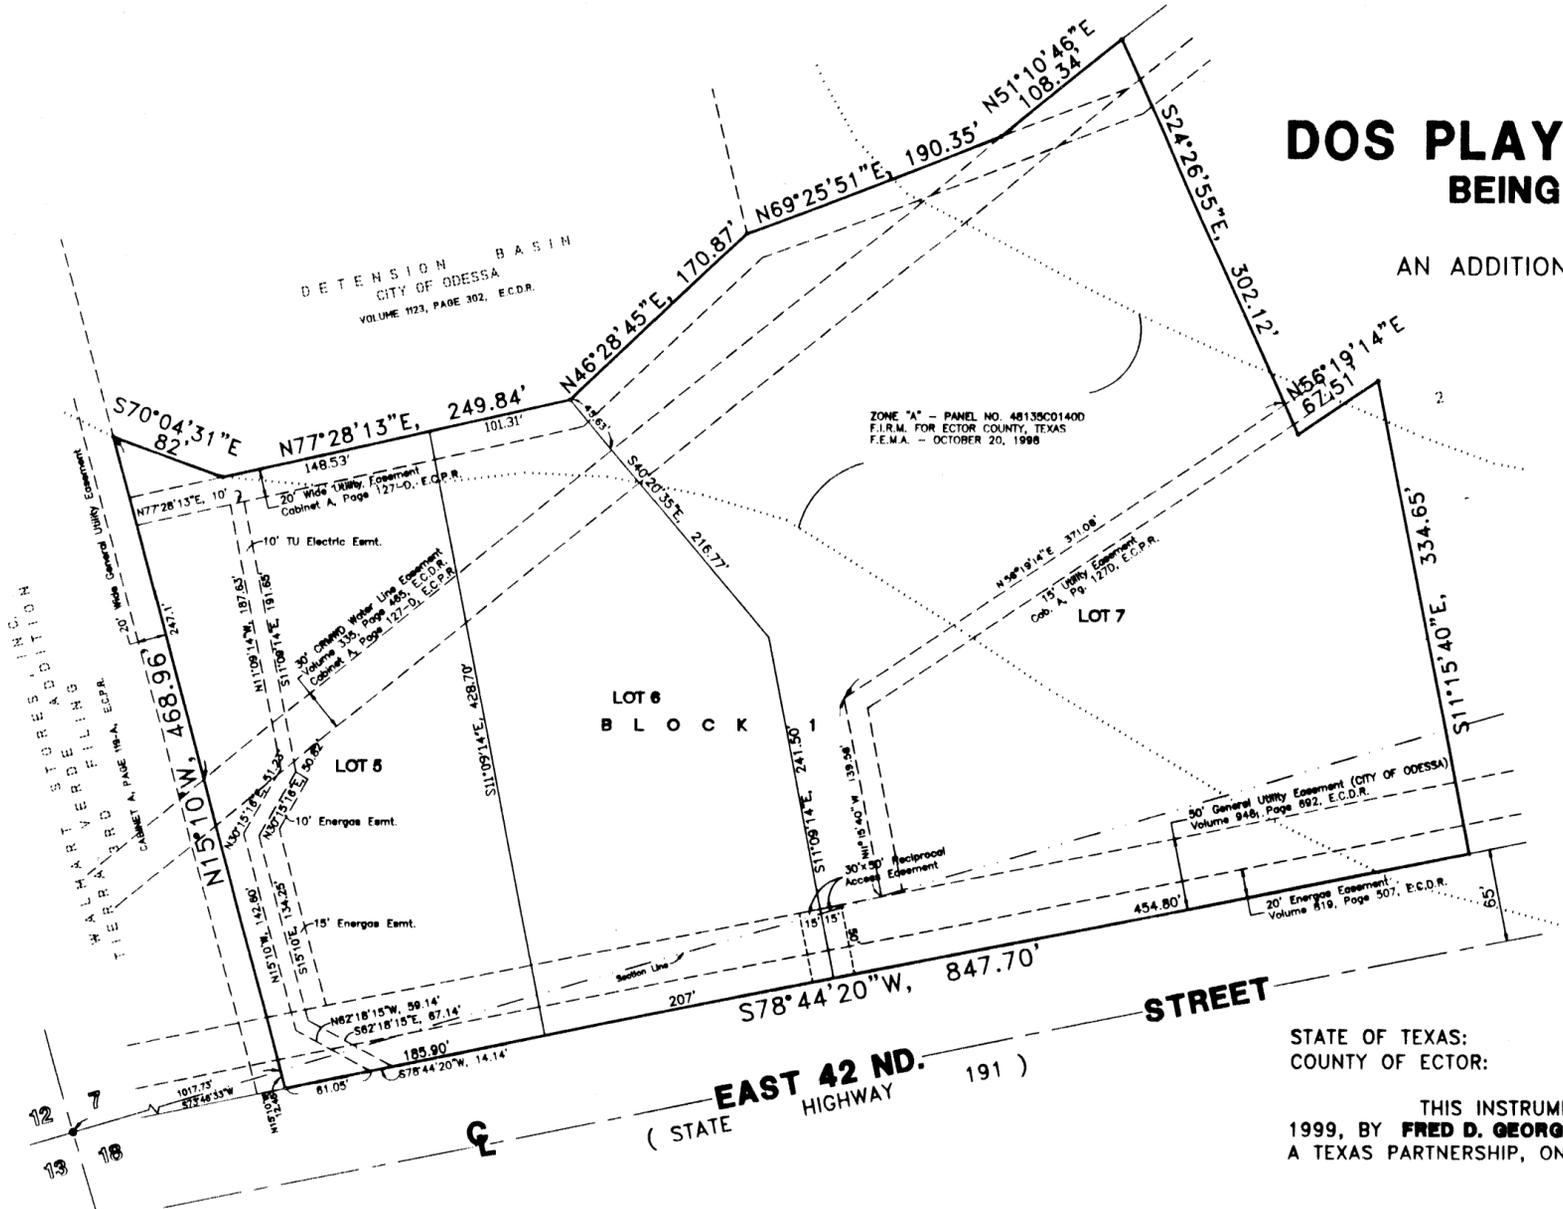

PREPARED BY  
**S. W. HOWELL ENGINEERING, INC.**  
409 EAST 57TH STREET  
ODESSA, TEXAS 79762  
(915)367-3711  
98-1115  
DECEMBER, 1998

### LEGEND

- = PROPERTY LINE
- = PROPERTY CORNER
- ⊙ = SECTION CORNER

STATE OF TEXAS:  
COUNTY OF ECTOR:

THIS INSTRUMENT WAS ACKNOWLEDGED BEFORE ME 1-22,  
1999, BY **FRED D. GEORGE**, GENERAL PARTNER OF DOS PLAYAS LIMITED PARTNERS,  
A TEXAS PARTNERSHIP, ON BEHALF OF SAID PARTNERSHIP.



*Michael Mazur*  
NOTARY PUBLIC, STATE OF TEXAS

**MICHAEL MAZUR**  
PRINTED NAME OF NOTARY

MY COMMISSION EXPIRES: 10-29-00

STATE OF TEXAS:  
COUNTY OF ECTOR:


KNOW ALL MEN BY THESE PRESENTS  
THAT WE, THE UNDERSIGNED, BEING THE PRESENT OWNERS OF THE LAND SHOWN  
ON THIS PLAT AND DESIGNATED AS "DOS PLAYAS 5TH. FILING, BEING A REPLAT  
OF LOT 3, BLOCK 1, DOS PLAYAS ADDITION" TO THE CITY OF ODESSA, ECTOR  
COUNTY, TEXAS AND WHOSE NAMES ARE SUBSCRIBED HERETO, DO HEREBY DEDICATE  
TO THE USE OF THE PUBLIC FOREVER, ALL STREETS, ALLEYS, WATER COURSES,  
DRAINS, EASEMENTS, AND PUBLIC PLACES SHOWN THEREON FOR THE PURPOSE AND  
CONSIDERATION THEREIN EXPRESSED, AND AN EASEMENT OF INGRESS AND EGRESS  
FOR GARBAGE AND TRASH COLLECTION PURPOSES IS HEREBY GRANTED.

ICA PROPERTIES, INC.  
*Roy Allen*  
ROY ALLEN, SENIOR VICE PRESIDENT

DOS PLAYAS LIMITED PARTNERS  
*Fred D. George*  
FRED D. GEORGE, GENERAL PARTNER

STATE OF TEXAS:  
COUNTY OF ECTOR:

THIS INSTRUMENT WAS ACKNOWLEDGED BEFORE ME ON JAN 20,  
1999, BY **ROY ALLEN**, SENIOR VICE PRESIDENT OF ICA PROPERTIES, INC.

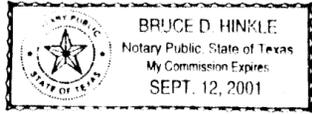

*Bruce Hinkle*  
NOTARY PUBLIC, STATE OF TEXAS

**Bruce Hinkle**  
PRINTED NAME OF NOTARY


MY COMMISSION EXPIRES: SEPT. 12, 2001

STATE OF TEXAS:  
COUNTY OF ECTOR:

KNOW ALL MEN BY THESE PRESENTS THAT I, S. W. HOWELL,  
A REGISTERED PROFESSIONAL LAND SURVEYOR OF THE STATE OF TEXAS, DO  
HEREBY CERTIFY THAT I PREPARED THIS PLAT FROM AN ACTUAL AND ACCURATE  
SURVEY OF THE LAND AND THAT THE CORNER MONUMENTS SHOWN HEREON  
WERE PROPERLY PLACED UNDER MY SUPERVISION.

DATED: January 4, 1999

*S. W. Howell*  
S. W. HOWELL  
REGISTERED PROFESSIONAL LAND SURVEYOR

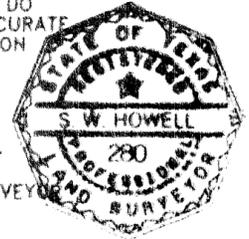

### CERTIFICATE OF DIRECTOR OF PUBLIC WORKS

I HEREBY CERTIFY THAT ALL REQUIREMENTS OF THE "URBAN DEVELOPMENT  
ORDINANCE" CONCERNING SUBMISSION AND/OR APPROVAL OF INFORMATION AND  
DATA TO THE DIRECTOR OF PUBLIC WORKS AND THE CITY ENGINEER, REQUIRED  
FOR FINAL PLAT APPROVAL, HAVE BEEN COMPLIED WITH FOR THIS SUBMISSION.

DATED: February 3, 1999

*Matthew Stamps*  
DIRECTOR OF PUBLIC WORKS

APPROVED THIS 7<sup>TH</sup> DAY OF JANUARY, 1999, BY THE  
PLANNING COMMISSION OF THE CITY OF ODESSA, TEXAS

*Garry W. Peacock* *Armas Henry*  
CHAIRMAN DIRECTOR OF PLANNING

FILED FOR RECORD THIS 1 DAY OF Feb 11, 1999, 10:11 A.M.,  
RECORDED THIS 1 DAY OF Feb 11, 1999, 10:11 A.M., IN  
CABINET 11, PAGE 311, ECTOR COUNTY PLAT RECORDS.

*Indira Reddy*  
COUNTY CLERK OF ECTOR COUNTY, TEXAS