


REPLAT OF BLOCK 2,
DOUTHIT ADDITION &
BLOCK 3
DOUTHIT ADDITION 2ND FILING
ODESSA, ECTOR COUNTY, TEXAS

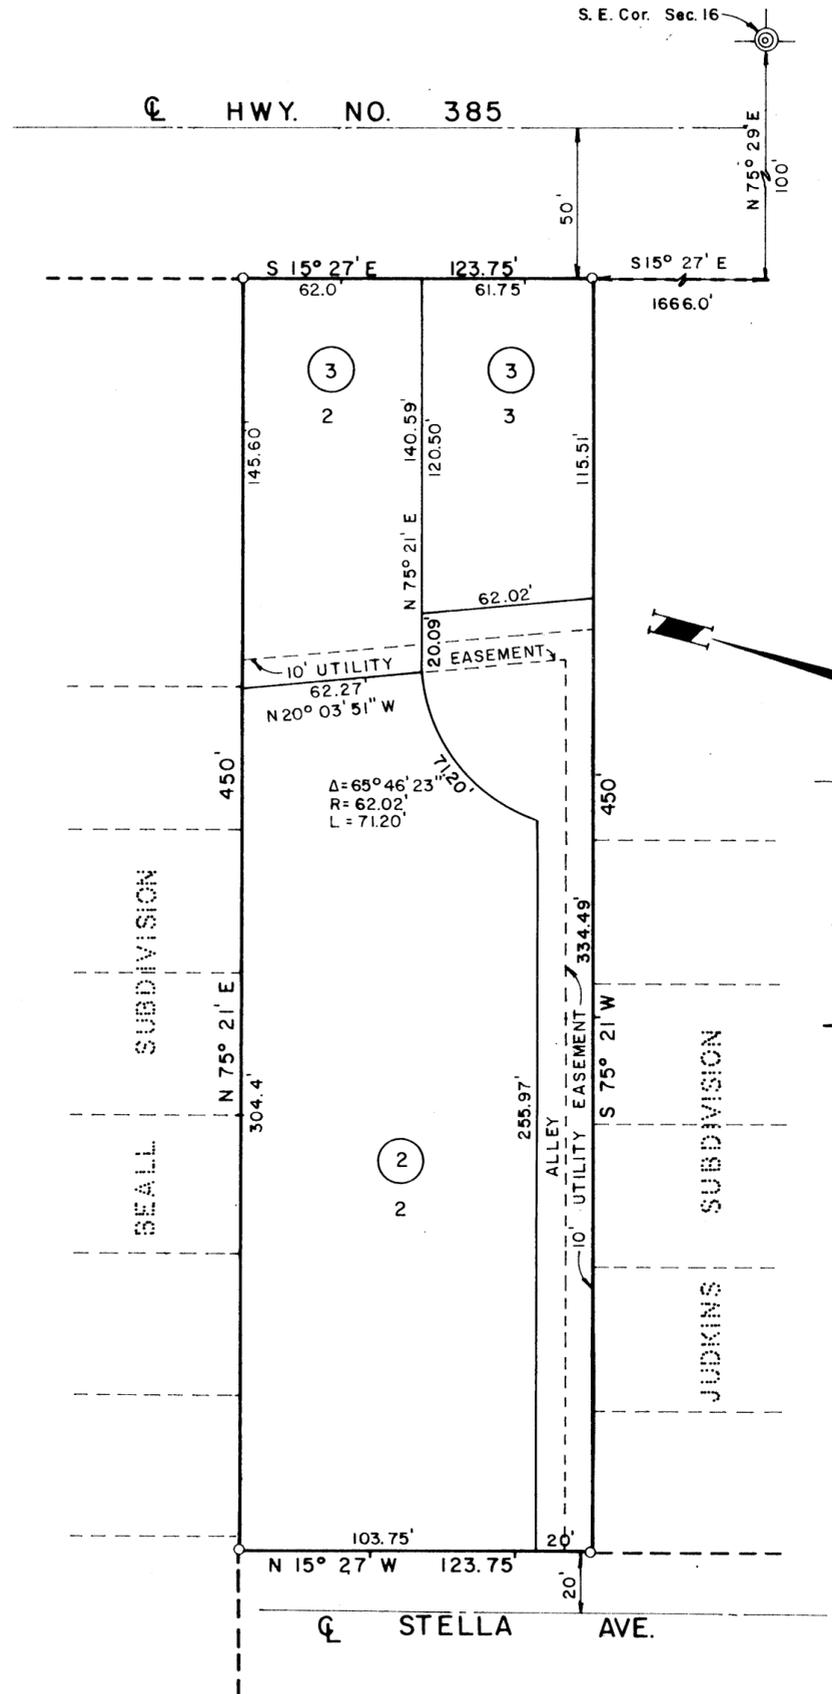

THE STATE OF TEXAS
COUNTY OF ECTOR

KNOW ALL MEN BY THESE PRESENTS:

THAT D.R.S. INC., THE UNDERSIGNED OWNER OF THE LAND SHOWN HEREON AND DESIGNATED AS "REPLAT OF BLOCK 2, DOUTHIT ADDITION & BLOCK 3, DOUTHIT ADDITION 2ND FILING," CITY OF ODESSA, ECTOR CO., TEXAS, AND WHOSE NAME IS SUBSCRIBED HERETO, DO HEREBY DEDICATE TO THE USE OF THE PUBLIC FOREVER ALL STREETS, ALLEYS, WATER COURSES, DRAINS, EASEMENTS AND PUBLIC PLACES SHOWN HEREON, FOR THE PURPOSE AND CONSIDERATION HEREIN EXPRESSED.

Don R. Stafford
DON R. STAFFORD, PRESIDENT

D.R.S. INC.
ATTEST: *Floetta Stafford*
SECRETARY

THE STATE OF TEXAS
COUNTY OF ECTOR

BEFORE ME, THE UNDERSIGNED AUTHORITY, A NOTARY PUBLIC IN AND FOR ECTOR COUNTY, TEXAS, ON THIS DAY PERSONALLY APPEARED DON R. STAFFORD, PRESIDENT OF D.R.S. INC., KNOWN TO ME TO BE THE PERSON WHOSE NAME IS SUBSCRIBED TO THE FOREGOING INSTRUMENT, AND ACKNOWLEDGED TO ME THAT THE SAME WAS THE ACT OF SAID D.R.S. INC., A TEXAS CORPORATION, AND THAT HE EXECUTED THE SAME AS THE ACT OF SAID CORPORATION, FOR THE PURPOSE AND CONSIDERATION THEREIN EXPRESSED, AND IN THE CAPACITY THEREIN STATED.

GIVEN UNDER MY HAND AND SEAL OF OFFICE THIS 27th DAY OF November, 1978.

11-30-78
Bernice F. Johnson
NOTARY PUBLIC IN AND FOR ECTOR COUNTY, TEXAS

Scale: 1" = 50'

LEGEND

- SECTION CORNER
- SUBDIVISION CORNER
- SUBDIVISION BOUNDARY LINE

KNOW ALL MEN BY THESE PRESENTS:

THAT I, GARY N. HANER, DO HEREBY CERTIFY THAT I PREPARED THIS PLAT FROM AN ACTUAL AND ACCURATE SURVEY OF THE LAND AND THAT THE CORNER MONUMENTS SHOWN HEREON WERE PROPERLY PLACED UNDER MY SUPERVISION.

DATED November 22, 1978

Gary N. Haner
REGISTERED PROFESSIONAL ENGINEER

CERTIFICATE OF DIRECTOR OF PUBLIC WORKS:

I HEREBY CERTIFY THAT ALL REQUIREMENTS OF THE "URBAN DEVELOPMENT ORDINANCE" CONCERNING SUBMISSION AND/OR APPROVAL OF INFORMATION AND DATA TO THE DIRECTOR OF PUBLIC WORKS AND TO THE CITY ENGINEER, REQUIRED FOR FINAL PLAT APPROVAL, HAVE BEEN COMPLIED WITH FOR THIS SUBMISSION.

DATED Dec 4, 1978.

Bryan D. Henderson
DIRECTOR OF PUBLIC WORKS

APPROVED THIS 16th DAY OF November, 1978, BY THE PLANNING BOARD OF THE CITY OF ODESSA, TEXAS.

Art F. ... CHAIRMAN
Judy L. Miller DIRECTOR OF PLANNING

APPROVED THIS 28th DAY OF November, 1978, BY THE CITY COUNCIL OF THE CITY OF ODESSA, TEXAS.

... MAYOR
... CITY MANAGER
Jena Walker CITY SECRETARY

FILED FOR RECORD THIS 12 DAY OF Dec, 1978, AT 3 P.M. RECORDED THIS 12 DAY OF Dec, 1978, AT 3 P.M., IN VOLUME 20, PAGE 15, ECTOR COUNTY PLAT RECORDS.

Lucille Holy
COUNTY CLERK OF ECTOR COUNTY, TEXAS