


DOVECOTE INDUSTRIAL PARK

BEING 19.52 ACRES OF LAND
IN SECTION 36, BLOCK 42, T-2-S
T & P RY. CO. SURVEY
ECTOR COUNTY, TEXAS

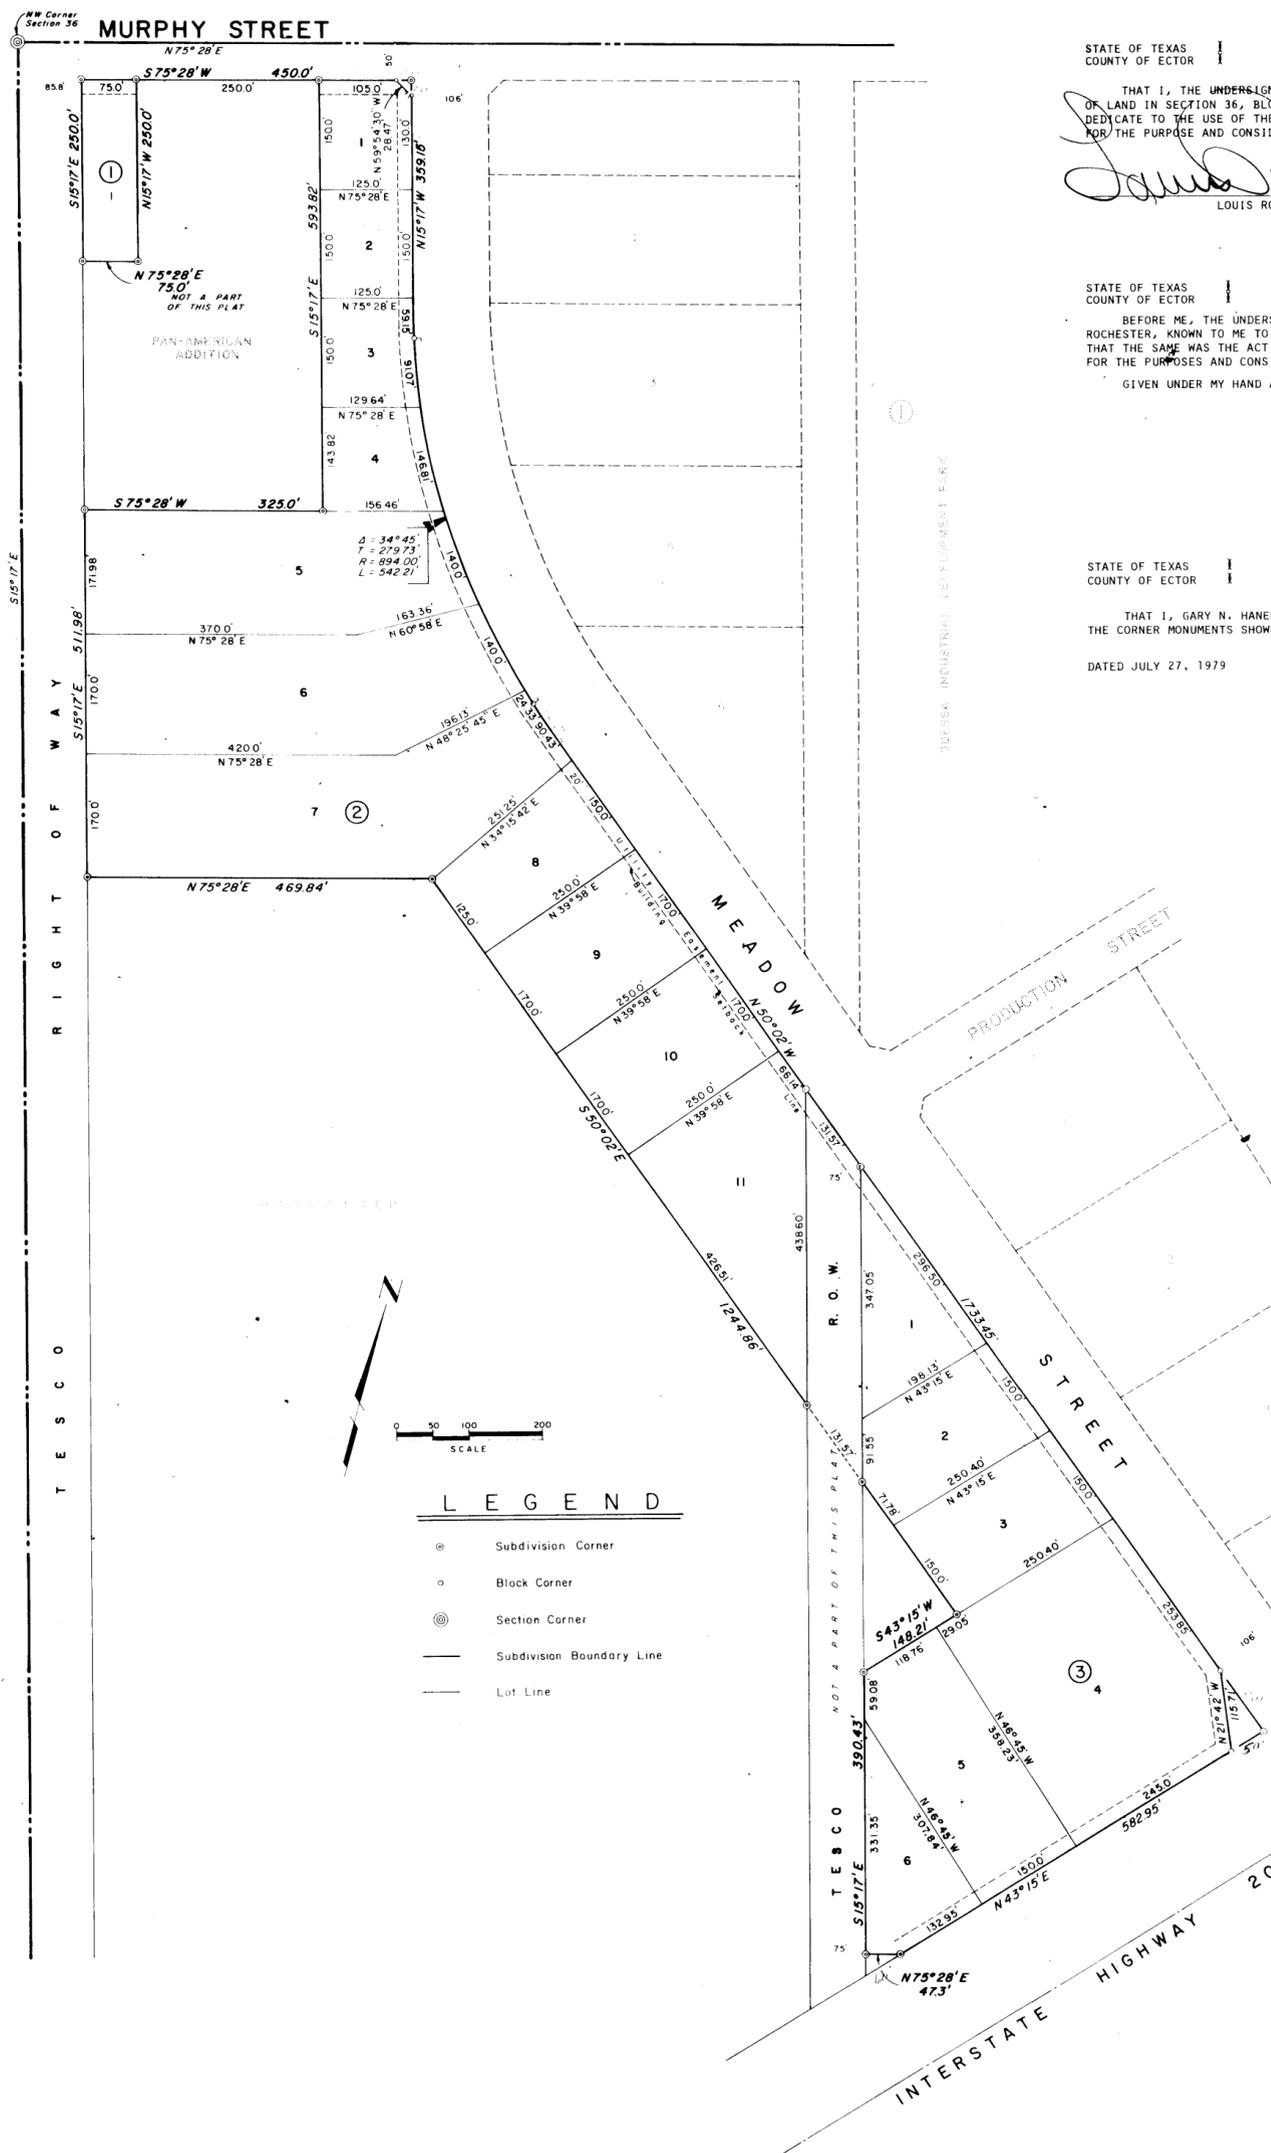

STATE OF TEXAS
COUNTY OF ECTOR

KNOW ALL MEN BY THESE PRESENTS:

THAT I, THE UNDERSIGNED OWNER OF THE LAND SHOWN ON THIS PLAT AND DESIGNATED AS "DOVECOTE INDUSTRIAL PARK," BEING 19.52 ACRES OF LAND IN SECTION 36, BLOCK 42, T2S, T & P RY COMPANY SURVEY, ECTOR COUNTY, TEXAS, AND WHOSE NAME IS SUBSCRIBED HERETO, HEREBY DEDICATE TO THE USE OF THE PUBLIC FOREVER ALL STREETS, ALLEYS, WATER COURSES, DRAINS, EASEMENTS, AND PUBLIC PLACES SHOWN HEREON, FOR THE PURPOSE AND CONSIDERATION HEREIN EXPRESSED.

DOVECOTE, INC.

Louis Rochester
LOUIS ROCHESTER, PRESIDENT

ATTEST: *Mary E. Clark*
SECRETARY

STATE OF TEXAS
COUNTY OF ECTOR

BEFORE ME, THE UNDERSIGNED AUTHORITY, A NOTARY PUBLIC IN AND FOR ECTOR COUNTY, TEXAS, ON THIS DAY PERSONALLY APPEARED LOUIS ROCHESTER, KNOWN TO ME TO BE THE PERSON AND OFFICER WHOSE NAME IS SUBSCRIBED TO THE FOREGOING INSTRUMENT, AND ACKNOWLEDGED TO ME THAT THE SAME WAS THE ACT OF DOVECOTE, INC., A TEXAS CORPORATION, AND THAT HE EXECUTED THE SAME AS THE ACT OF SAID CORPORATION, FOR THE PURPOSES AND CONSIDERATION THEREIN EXPRESSED AND IN THE CAPACITY THEREIN STATED.

GIVEN UNDER MY HAND AND SEAL OF OFFICE ON THIS 30th DAY OF July, 1979.

Gary N. Haner
NOTARY PUBLIC IN AND FOR ECTOR COUNTY, TEXAS

STATE OF TEXAS
COUNTY OF ECTOR

KNOW ALL MEN BY THESE PRESENTS:

THAT I, GARY N. HANER, DO HEREBY CERTIFY THAT I PREPARED THIS PLAT FROM AN ACTUAL AND ACCURATE SURVEY OF THE LAND AND THAT THE CORNER MONUMENTS SHOWN HEREON WERE PROPERLY PLACED, UNDER MY SUPERVISION.

DATED JULY 27, 1979

Gary N. Haner
REGISTERED PROFESSIONAL ENGINEER

APPROVED THIS 16th DAY OF August, 1979, BY THE PLANNING BOARD OF THE CITY OF ODESSA, TEXAS.

John F. ... CHAIRMAN
John L. ... DIRECTOR OF PLANNING

APPROVED THIS 27th DAY OF August, 1979, BY THE COMMISSIONERS COURT OF ECTOR COUNTY, TEXAS.

ECTOR COUNTY COMMISSIONERS COURT

Gary L. Watkins
GARY L. WATKINS, COUNTY JUDGE

FILED FOR RECORD THIS 11th DAY OF September, 1979, AT

11 4 M., RECORDED THIS 11th DAY OF September

1979, AT 11 4 M., IN VOLUME 21, PAGE 10, ECTOR COUNTY

PLAT RECORDS.

Lucille Wiley
COUNTY CLERK OF ECTOR COUNTY, TEXAS

CERTIFICATE OF DIRECTOR OF PUBLIC WORKS
I HEREBY CERTIFY THAT ALL REQUIREMENTS OF THE "URBAN DEVELOPMENT ORDINANCE" CONCERNING SUBMISSION AND/OR APPROVAL OF INFORMATION AND DATA TO THE DIRECTOR OF PUBLIC WORKS AND THE CITY ENGINEER, REQUIRED FOR FINAL PLAT APPROVAL, HAVE BEEN COMPLIED WITH FOR THIS SUBMISSION.

DATE Aug. 29, 1979

Bob L. Hanover
DIRECTOR OF PUBLIC WORKS